


PLAN VIEW

6th STREET

**CITY OF MATTOON
SECTION 09-00182-00-RS
CONTRACT#: 95610
ROUTE: F.A.U. 7699/6th St.
COLES COUNTY
SHEET 54 OF 54**

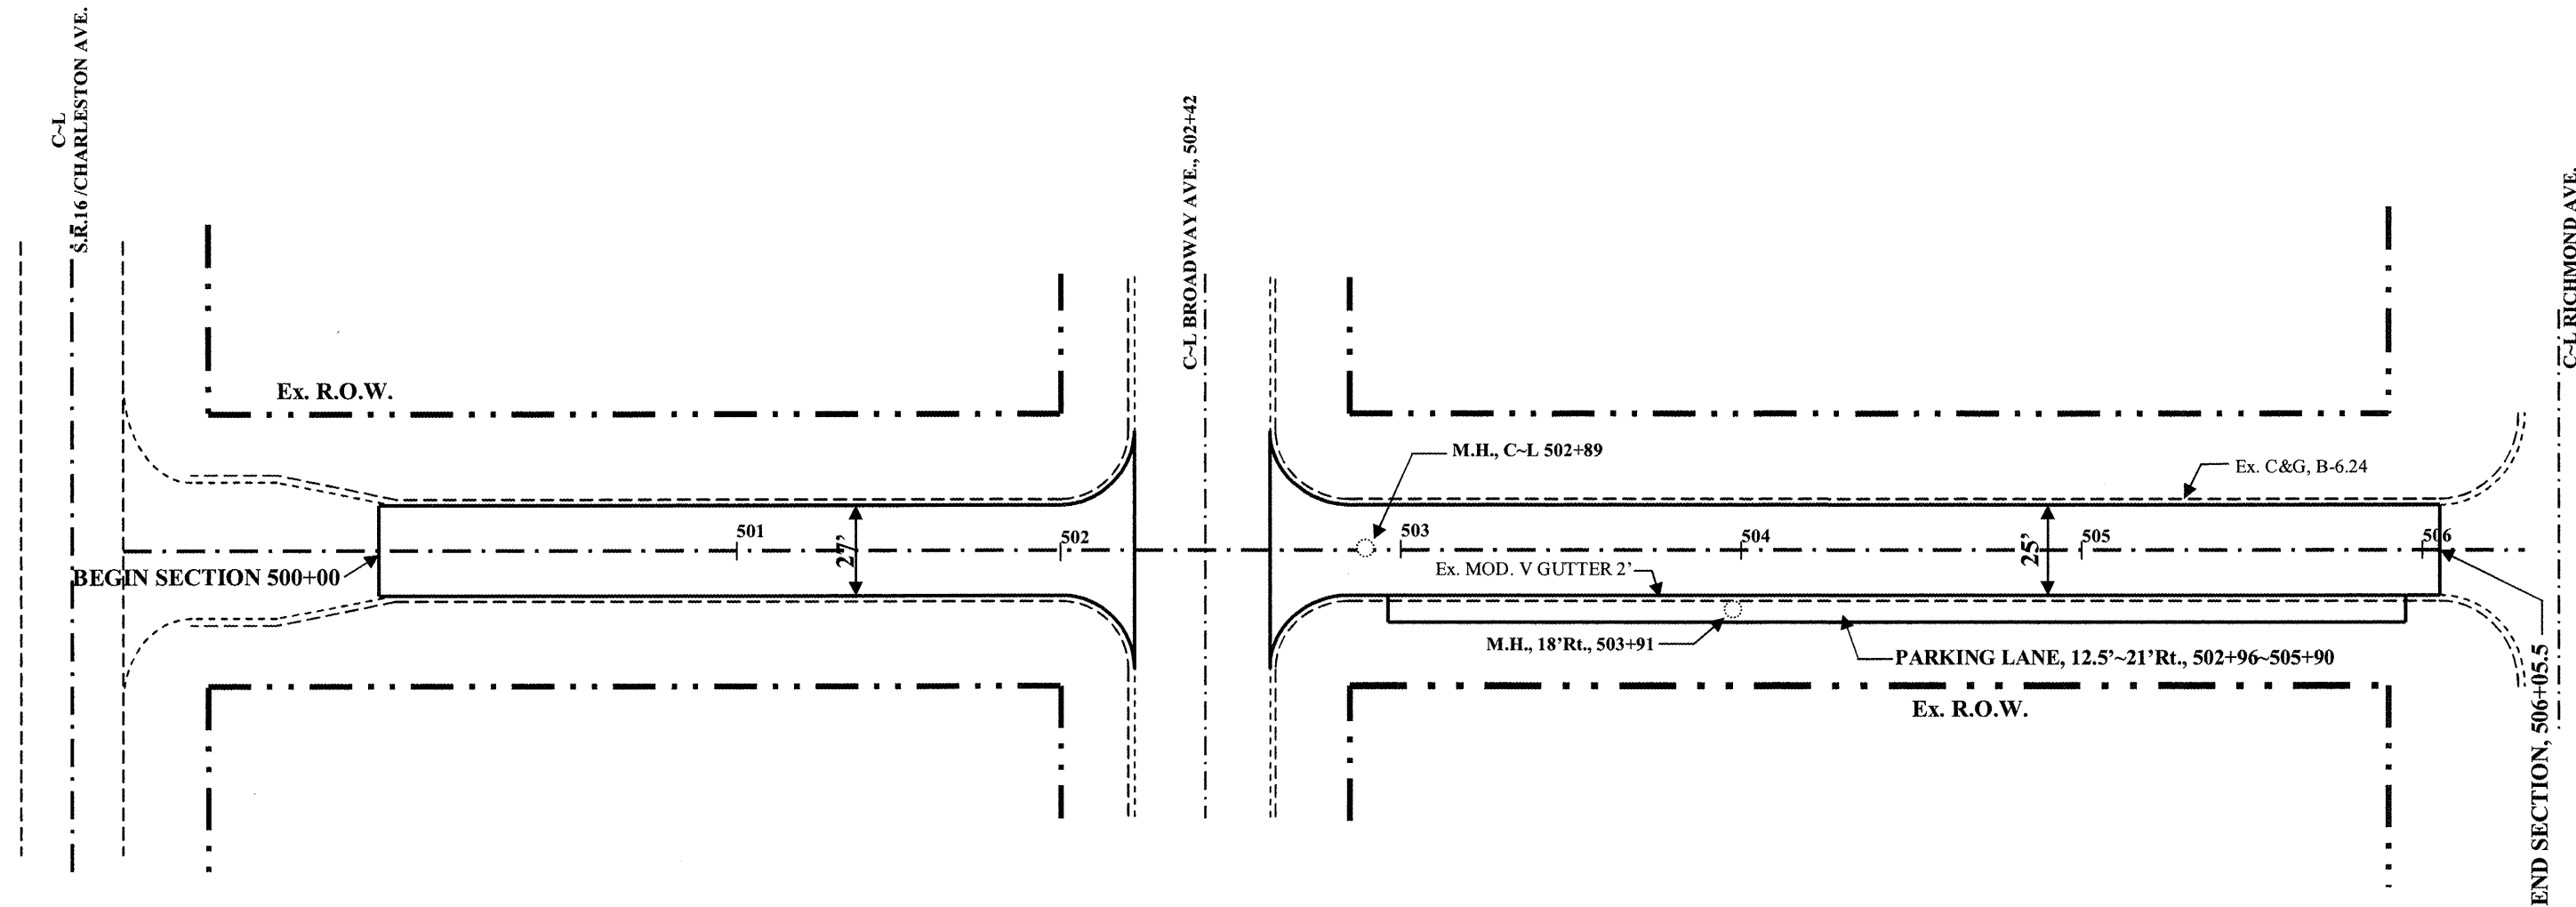

X0325599 PARTIAL DEPTH PATCHING 2"
9.5'~13.5' Rt., 500+18 ~ 500+52 = 2 TON
TOTAL = 2 TON

40600982 HMA SURF REM BUTT JT (1-1/4")
13.5' Lt. ~ Rt., 500+00 ~ 500+25 = 75.0 SQ. YDS.
13.5' Lt. ~ Rt., 502+10 ~ 502+22 = 36.0 SQ. YDS.
12.5' Lt. ~ Rt., 502+62 ~ 502+74 = 33.3 SQ. YDS.
12.5' Lt. ~ Rt., 505+93 ~ 506+05.5 = 34.7 SQ. YDS.
TOTAL = 179.0 SQ. YDS.

44001700 COMB C C&G REM & REPL
13.5'Rt., 500+22 ~ 500+58 = 36 FOOT
19'Rt., 502+64 ~ 14'Rt., 502+86 = 24 FOOT
TOTAL = 60 FOOT

60300350 MAN FRAMES ADJUST
C-L, 502+89 = 1 EACH
18' Rt., 503+91 = 1 EACH
TOTAL = 2 EACH

40600625 LEVELING BINDER MM. N50
12.5'~21'Rt., 502+96 ~ 505+90 = 12 TON
12.5' Lt. - Rt., 500+25 ~ 502+10 = 22 TON
11.5' Lt. - Rt., 502+74 ~ 505+93 = 34 TON
TOTAL = 68 TON

40603310 HMA SC C N50
12.5'~21'Rt., 502+96 ~ 505+90 = 20 TON
13.5 Lt. - Rt., 500+00 ~ 502+22 = 47 TON
4 RADIUS @ BROADWAY AVE = 2 TON
12.5' Lt. - Rt., 502+62 ~ 506+05.5 = 66 TON
TOTAL = 135 TON

44201765 CLASS D PATCHES, TYPE 2, 10 INCH
C-L - 13.5' Lt., 500+48 ~ 500+53 = 7.5 SQ. YD.
C-L - 13.5' Rt., 501+13 ~ 501+17 = 6.0 SQ. YD.
TOTAL = 13.5 SQ. YD.

40600100 BIT MATLS PR CT
Lt. - Rt., 500+00 ~ 506+05.5 = 96 GALLON
TOTAL = 96 GALLON

JOB: C-97-030-10
PROJECT: ARA-M-5042(018)
SCALE: 1" = 50'