


FINAL SURVEY	SURVISED	BY	DATE
NOTE BOOK NO.	PLOTTED		
	TEMPLATE		
	AREAS CHECKED		

ORIGINAL SURVEY	SURVISED	BY	DATE
NOTE BOOK NO.	PLOTTED		
	TEMPLATE		
	AREAS CHECKED		

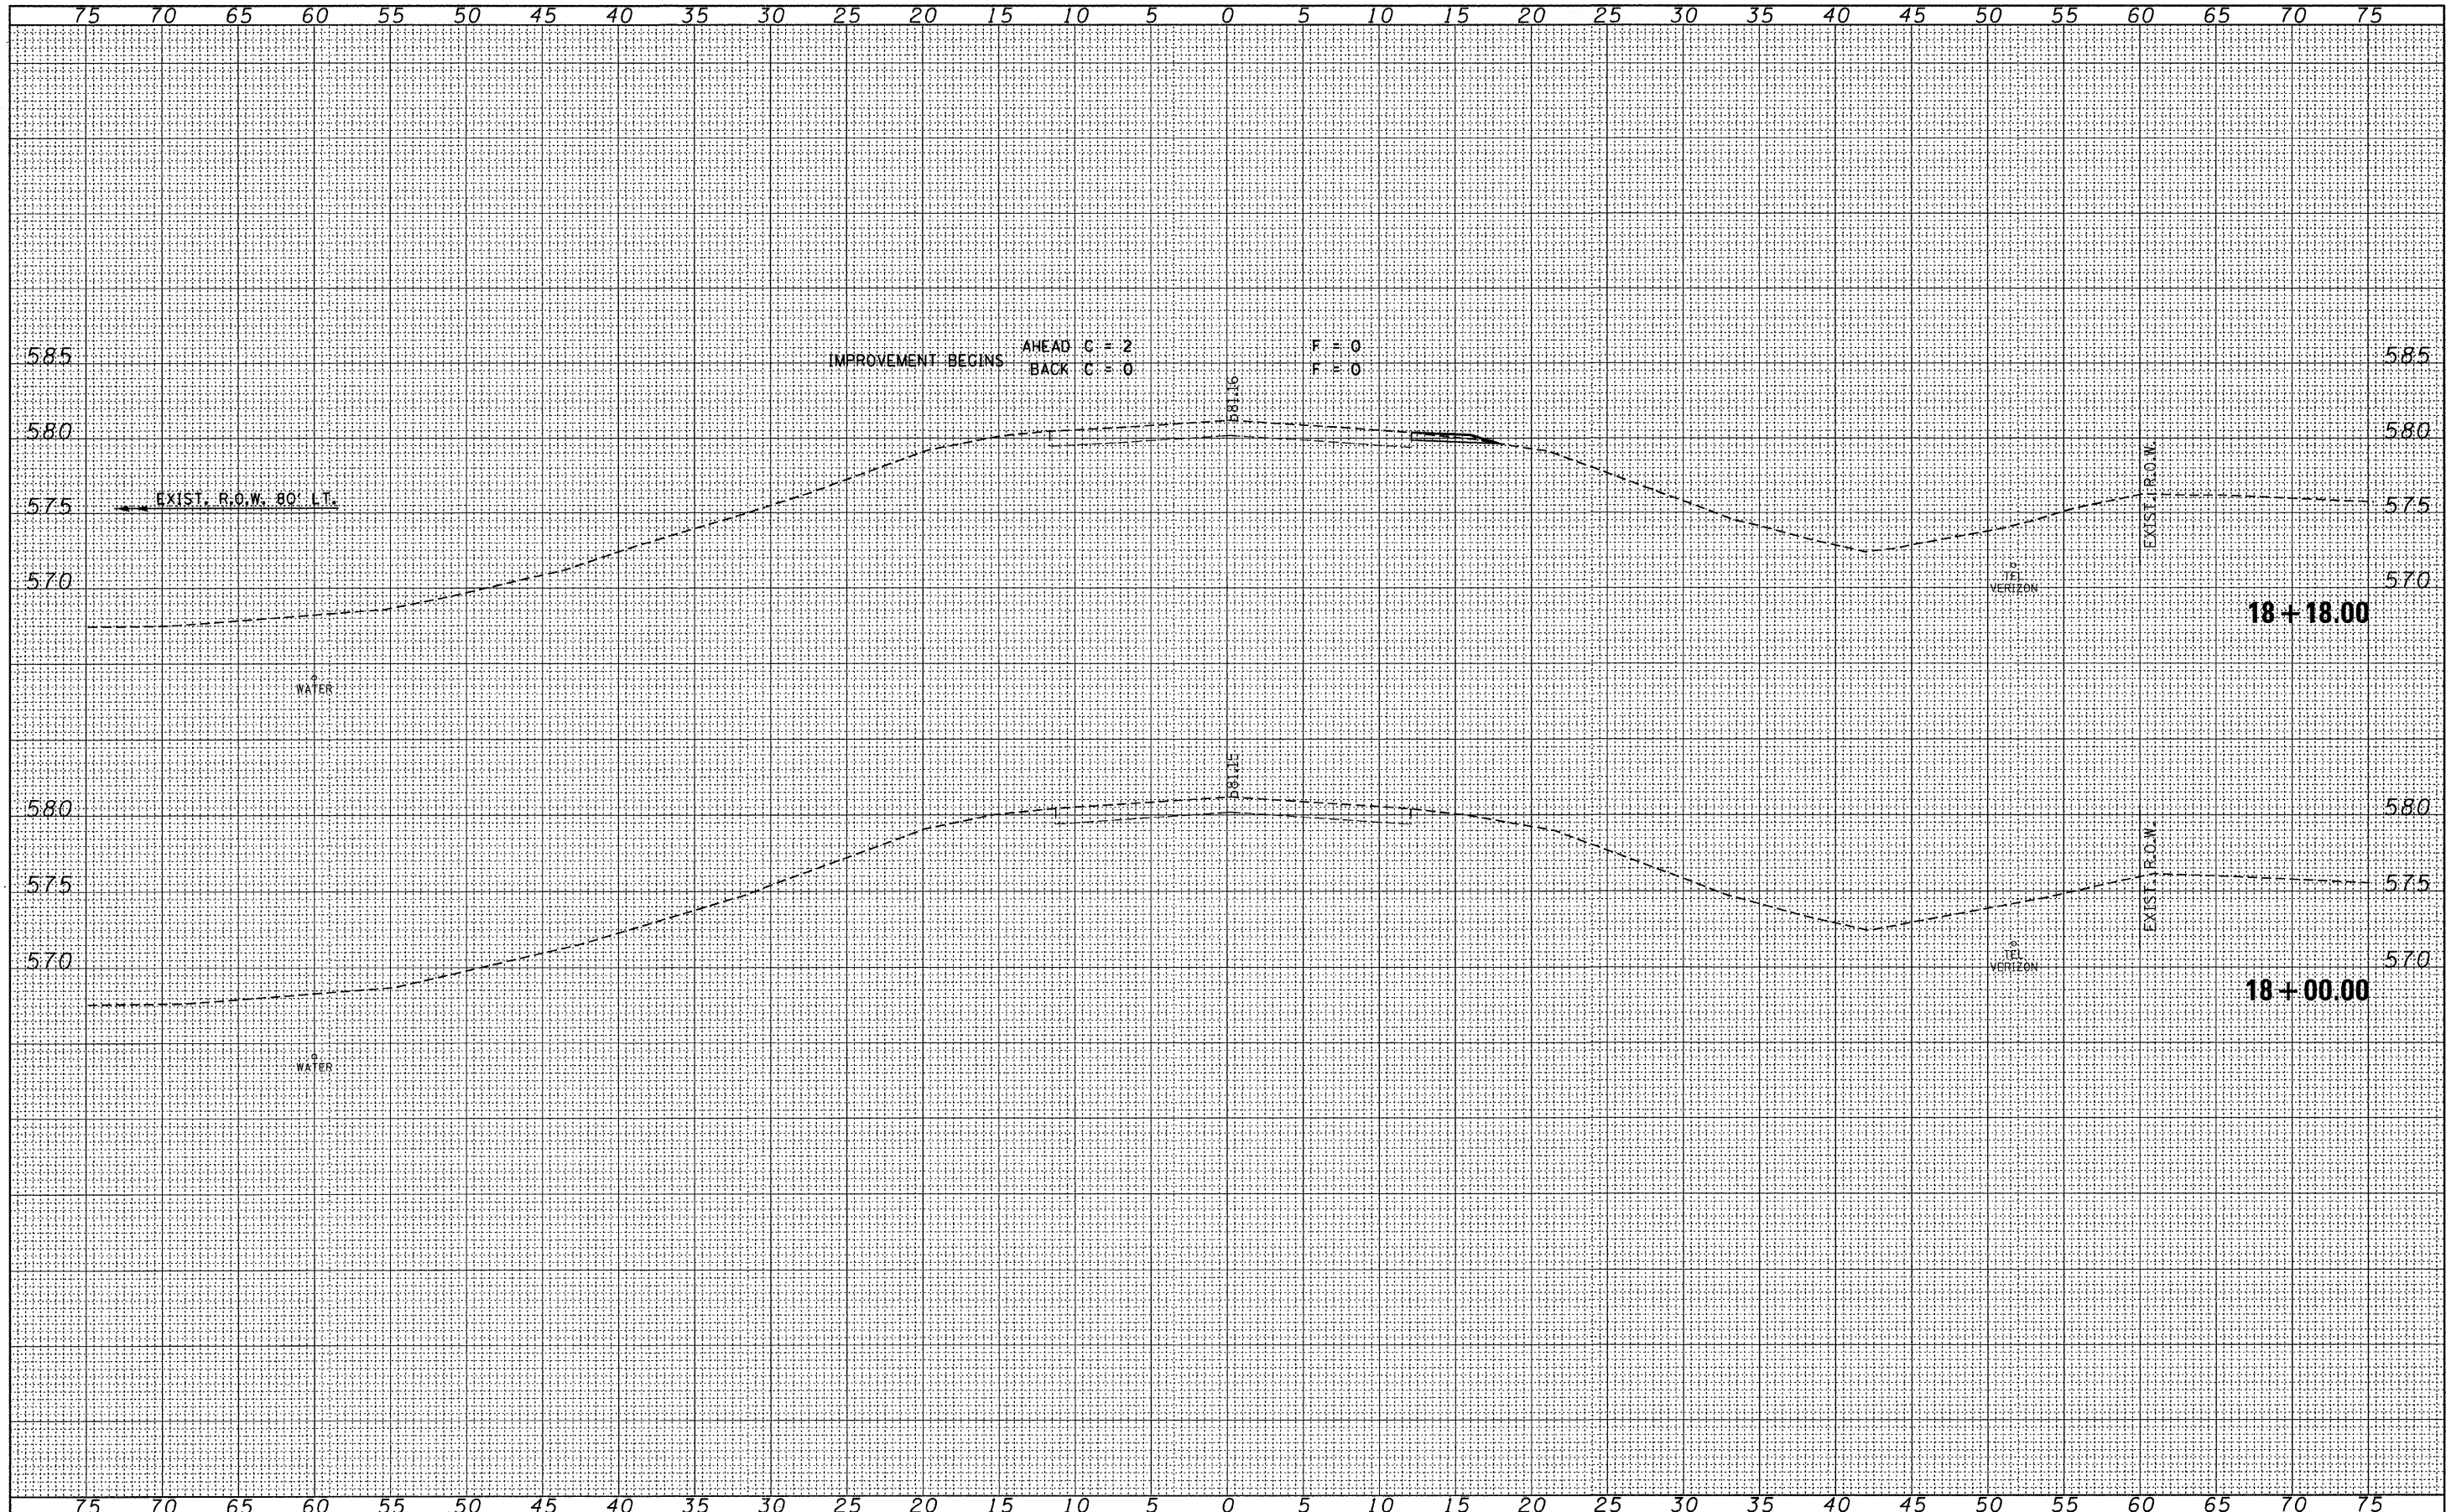

FILE NAME = 090131-sht-xx-east.dgn
 USER NAME =
 PLOT SCALE =
 PLOT DATE = 12/16/2009

DESIGNED - J.W.F.	REVISED -
DRAWN - T.W.K.	REVISED -
CHECKED - M.G.B.	REVISED -
DATE - 11/05/09	REVISED -

STATE OF ILLINOIS
 CLARK COUNTY HIGHWAY DEPARTMENT

HLR
 SCALE: SHEET NO. OF SHEETS STA. 17+50.00 TO STA. 18+18.00

**CROSS SECTIONS
 EAST CULVERT**

C.H.	SECTION	COUNTY	TOTAL SHEETS	SHEET NO.
12	09-00268-00-DR	CLARK	20	5
FED. ROAD DIST. NO. ILLINOIS FED. AID PROJECT			CONTRACT NO. 95612	