


DATE	
BY	
FINAL SURVEY	
SURVEYED	
PLOTTED	
NOTE BOOK	
AREAS CHECKED	
NO.	


DATE	
BY	
ORIGINAL SURVEY	
SURVEYED	
PLOTTED	
NOTE BOOK	
AREAS CHECKED	
NO.	

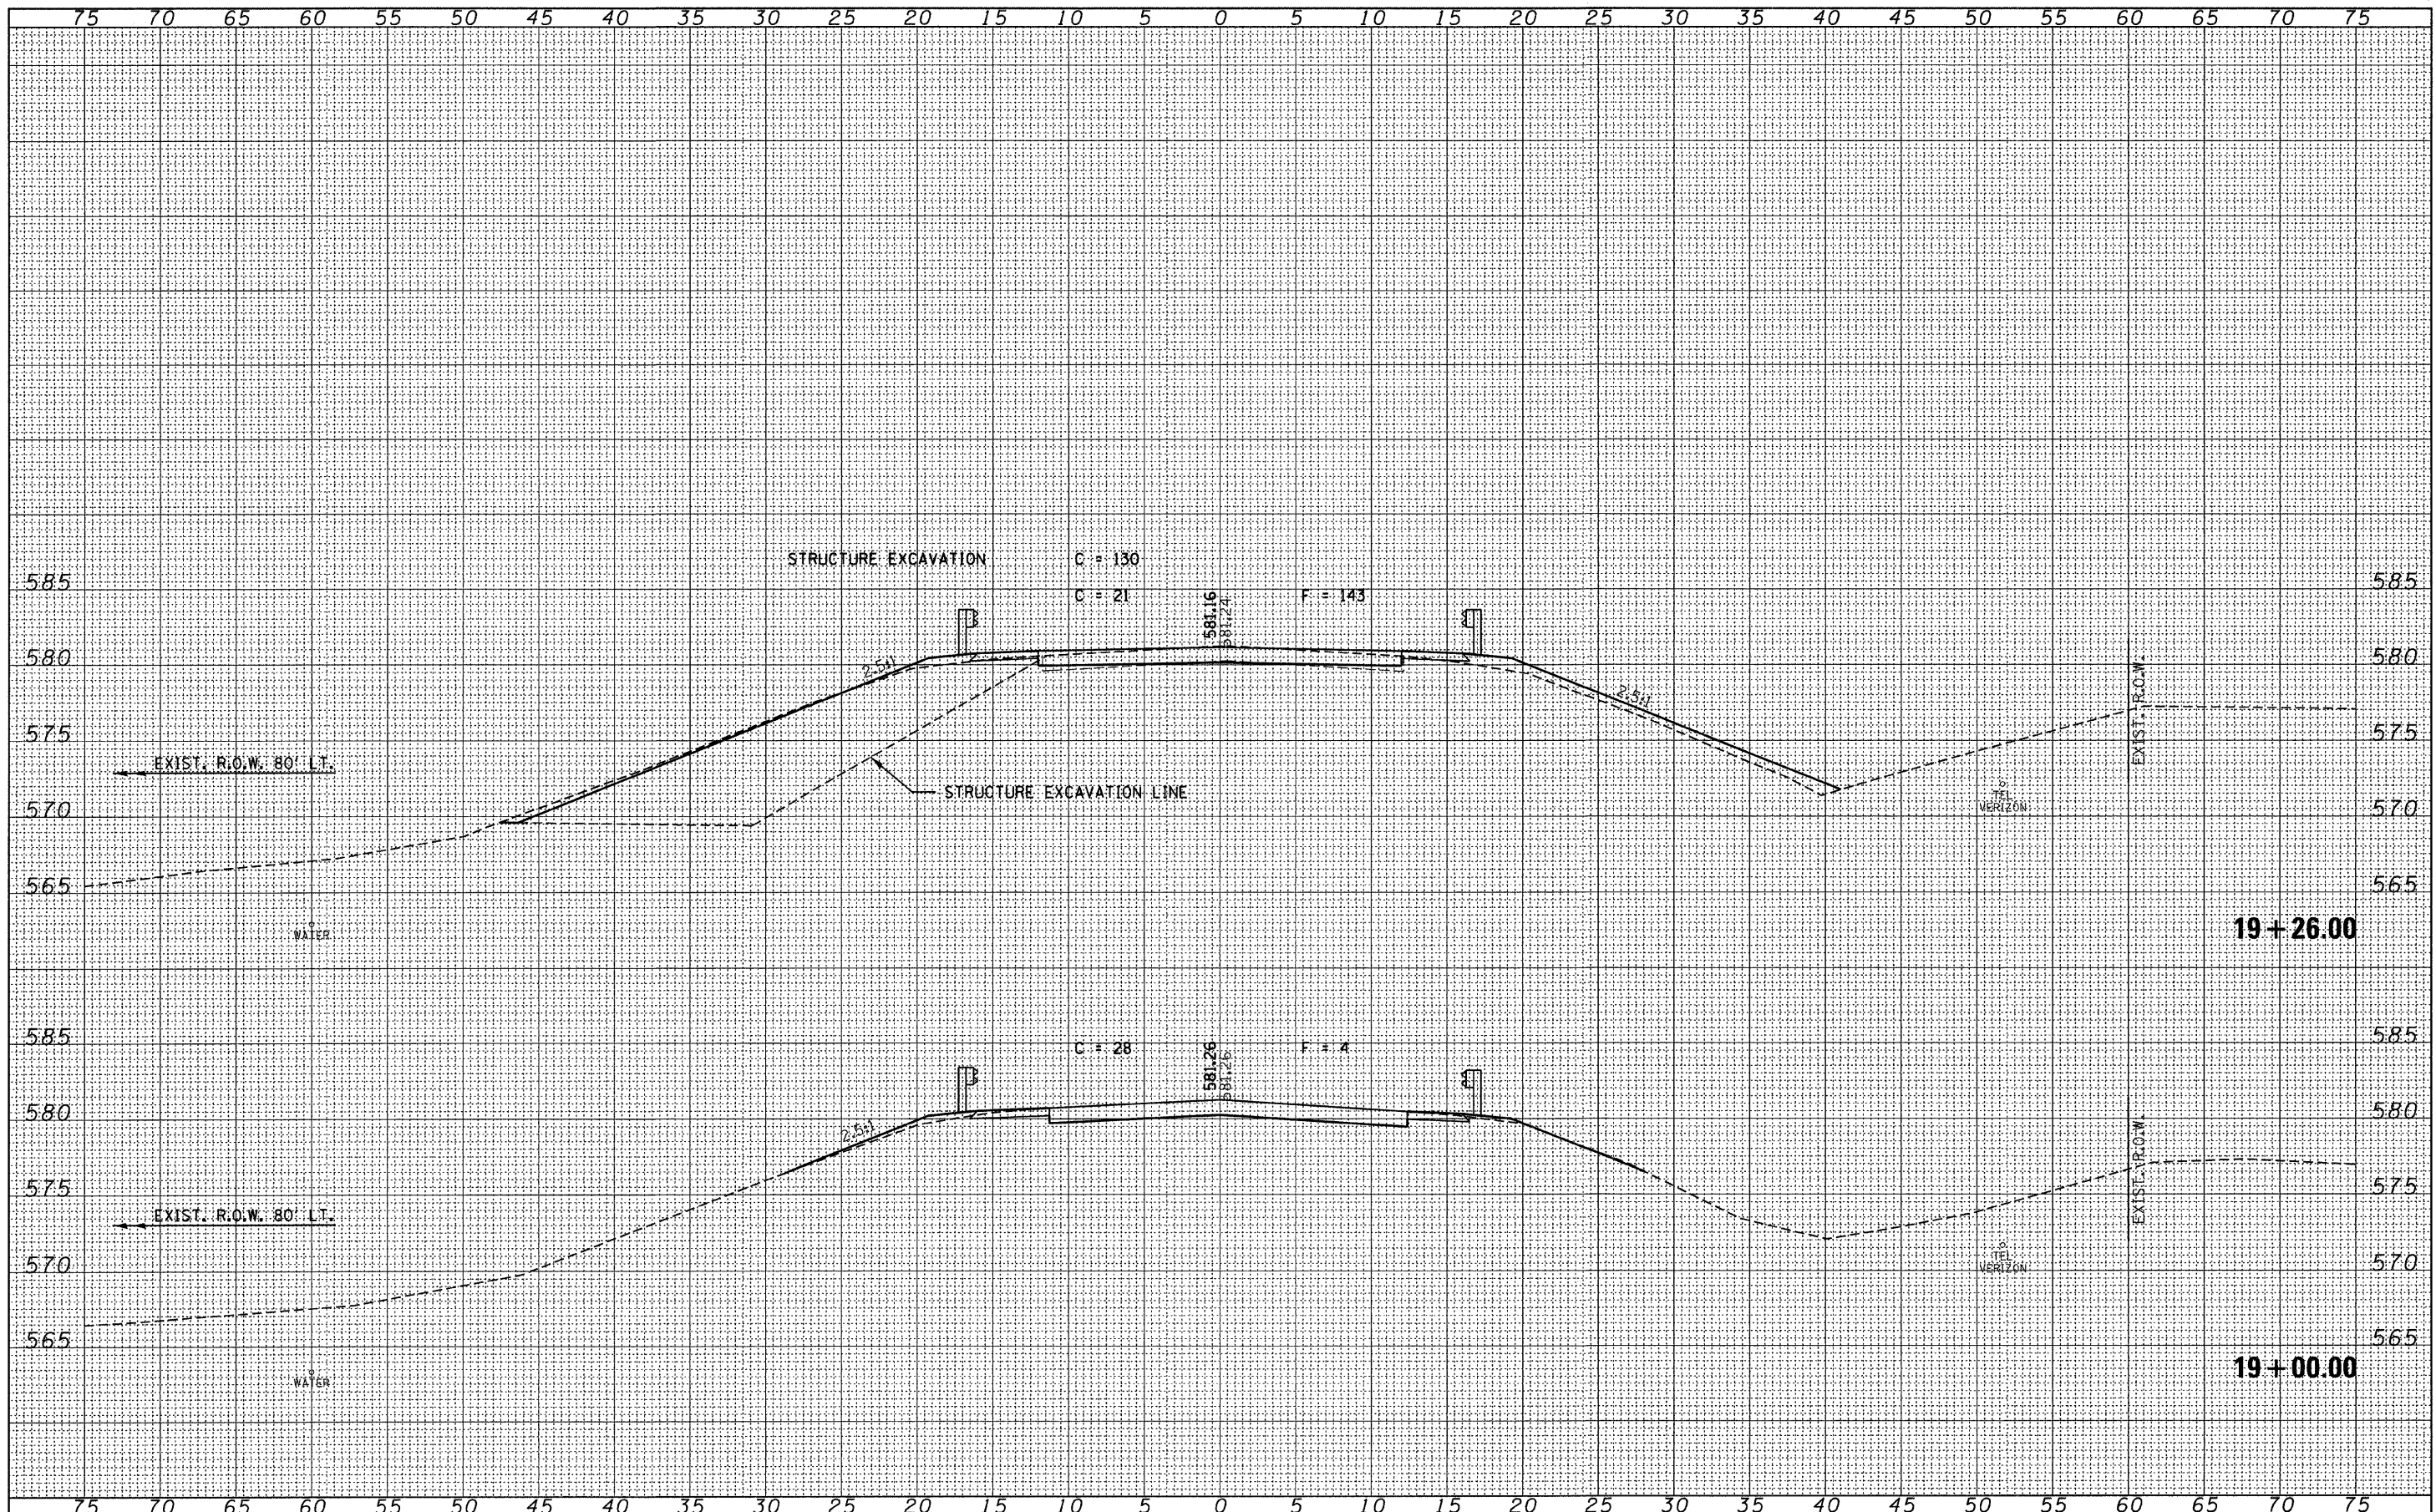

FILE NAME = 090131-sht-ssa-east.dgn
 USER NAME =
 PLOT SCALE =
 PLOT DATE = 12/16/2009

DESIGNED - J.W.F.	REVISED -
DRAWN - T.W.K.	REVISED -
CHECKED - M.G.B.	REVISED -
DATE - 11/05/09	REVISED -

STATE OF ILLINOIS
 CLARK COUNTY HIGHWAY DEPARTMENT

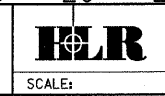

CROSS SECTIONS
 EAST CULVERT
 SCALE: SHEET NO. OF SHEETS STA. 19+00.00 TO STA. 19+26.00

C.H.	SECTION	COUNTY	TOTAL SHEETS	SHEET NO.
12	09-00268-00-DR	CLARK	20	7
FED. ROAD DIST. NO.			ILLINOIS FED. AID PROJECT	
			CONTRACT NO. 95612	