


DATE	
BY	
FINAL SURVEY	SURVEYED
NOTE BOOK	PLOTTED
NO.	DATE
	AREAS CHECKED


DATE	
BY	
ORIGINAL SURVEY	SURVEYED
NOTE BOOK	PLOTTED
NO.	DATE
	AREAS CHECKED

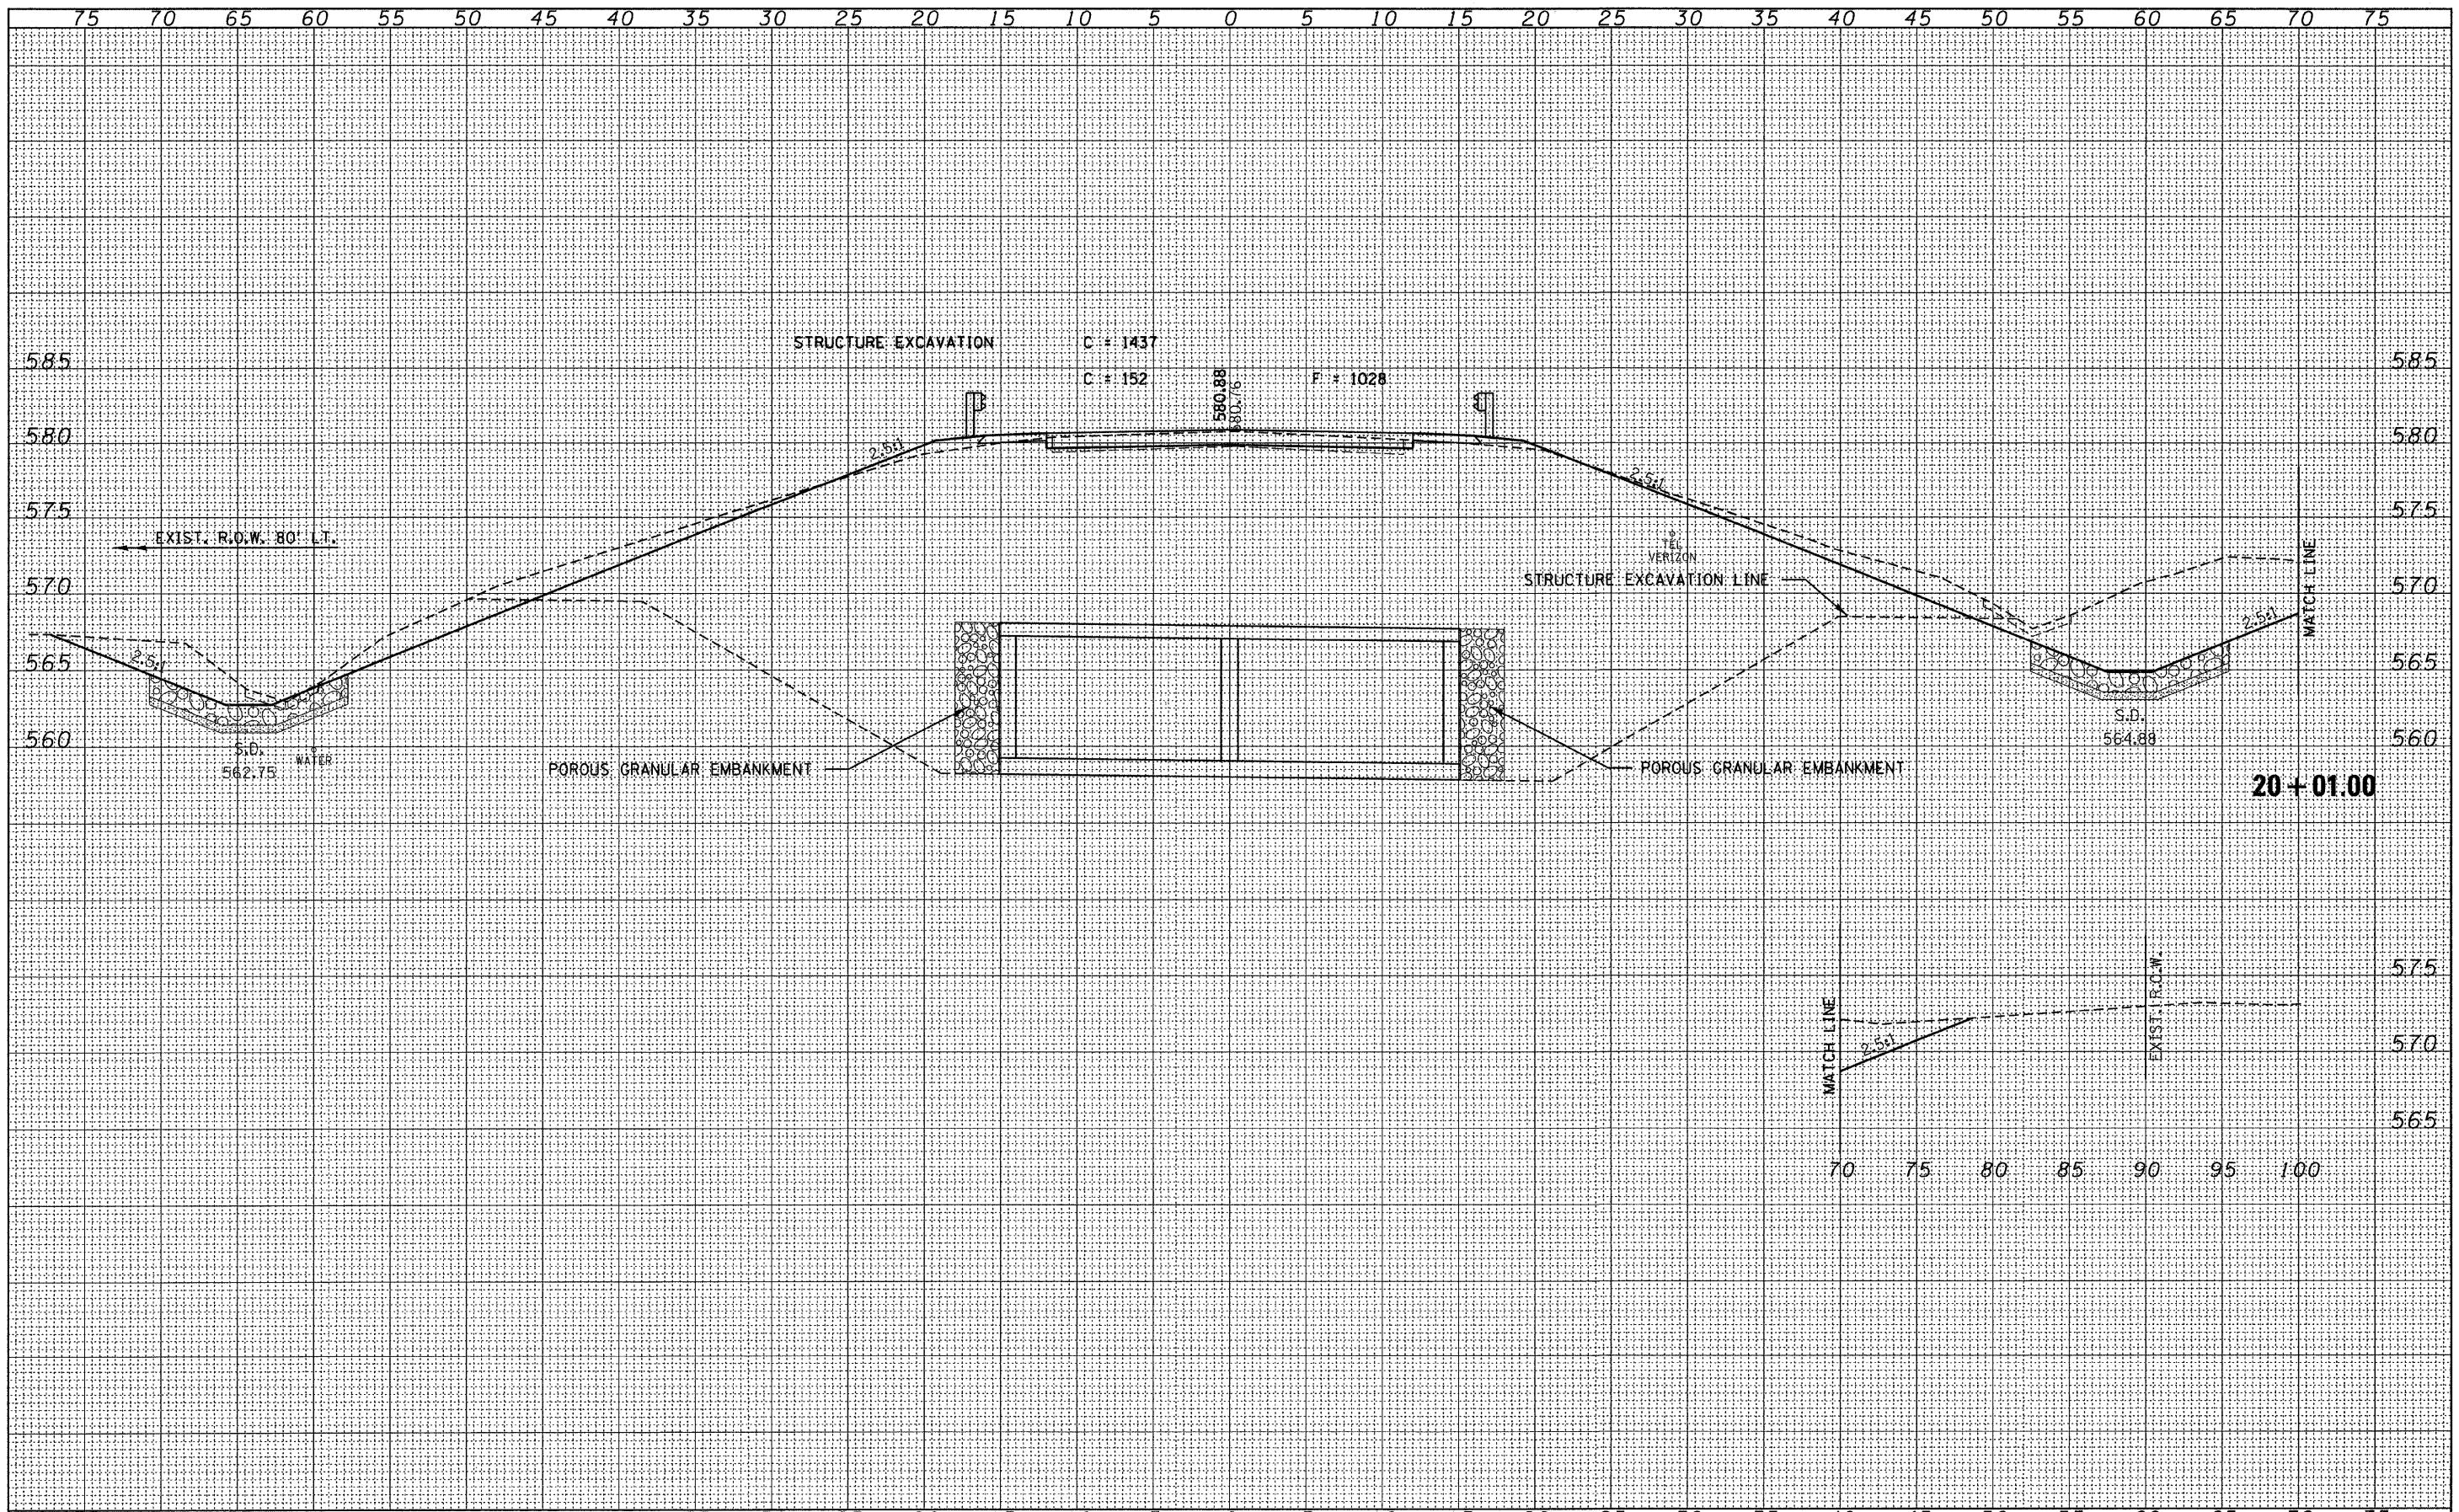

FILE NAME = 090131-ah-xxs-east.dgn
 USER NAME =
 PLOT SCALE =
 PLOT DATE = 12/16/2009

DESIGNED - J.W.F.	REVISED -
DRAWN - T.W.K.	REVISED -
CHECKED - M.G.B.	REVISED -
DATE - 11/05/09	REVISED -

STATE OF ILLINOIS
 CLARK COUNTY HIGHWAY DEPARTMENT

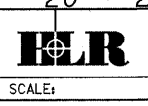

CROSS SECTIONS
 EAST CULVERT
 SCALE: SHEET NO. OF SHEETS STA. 20+01.00 TO STA. 20+01.00

C.H.	SECTION	COUNTY	TOTAL SHEETS	SHEET NO.
12	09-00268-00-DR	CLARK	20	11
CONTRACT NO. 95612				
FED. ROAD DIST. NO.		ILLINOIS FED. AID PROJECT		