


DATE	
BY	
FINAL SURVEY	
PLOTTED	
NOTE BOOK	
AREAS CHECKED	
NO.	

DATE	
BY	
ORIGINAL SURVEY	
PLOTTED	
NOTE BOOK	
AREAS CHECKED	
NO.	

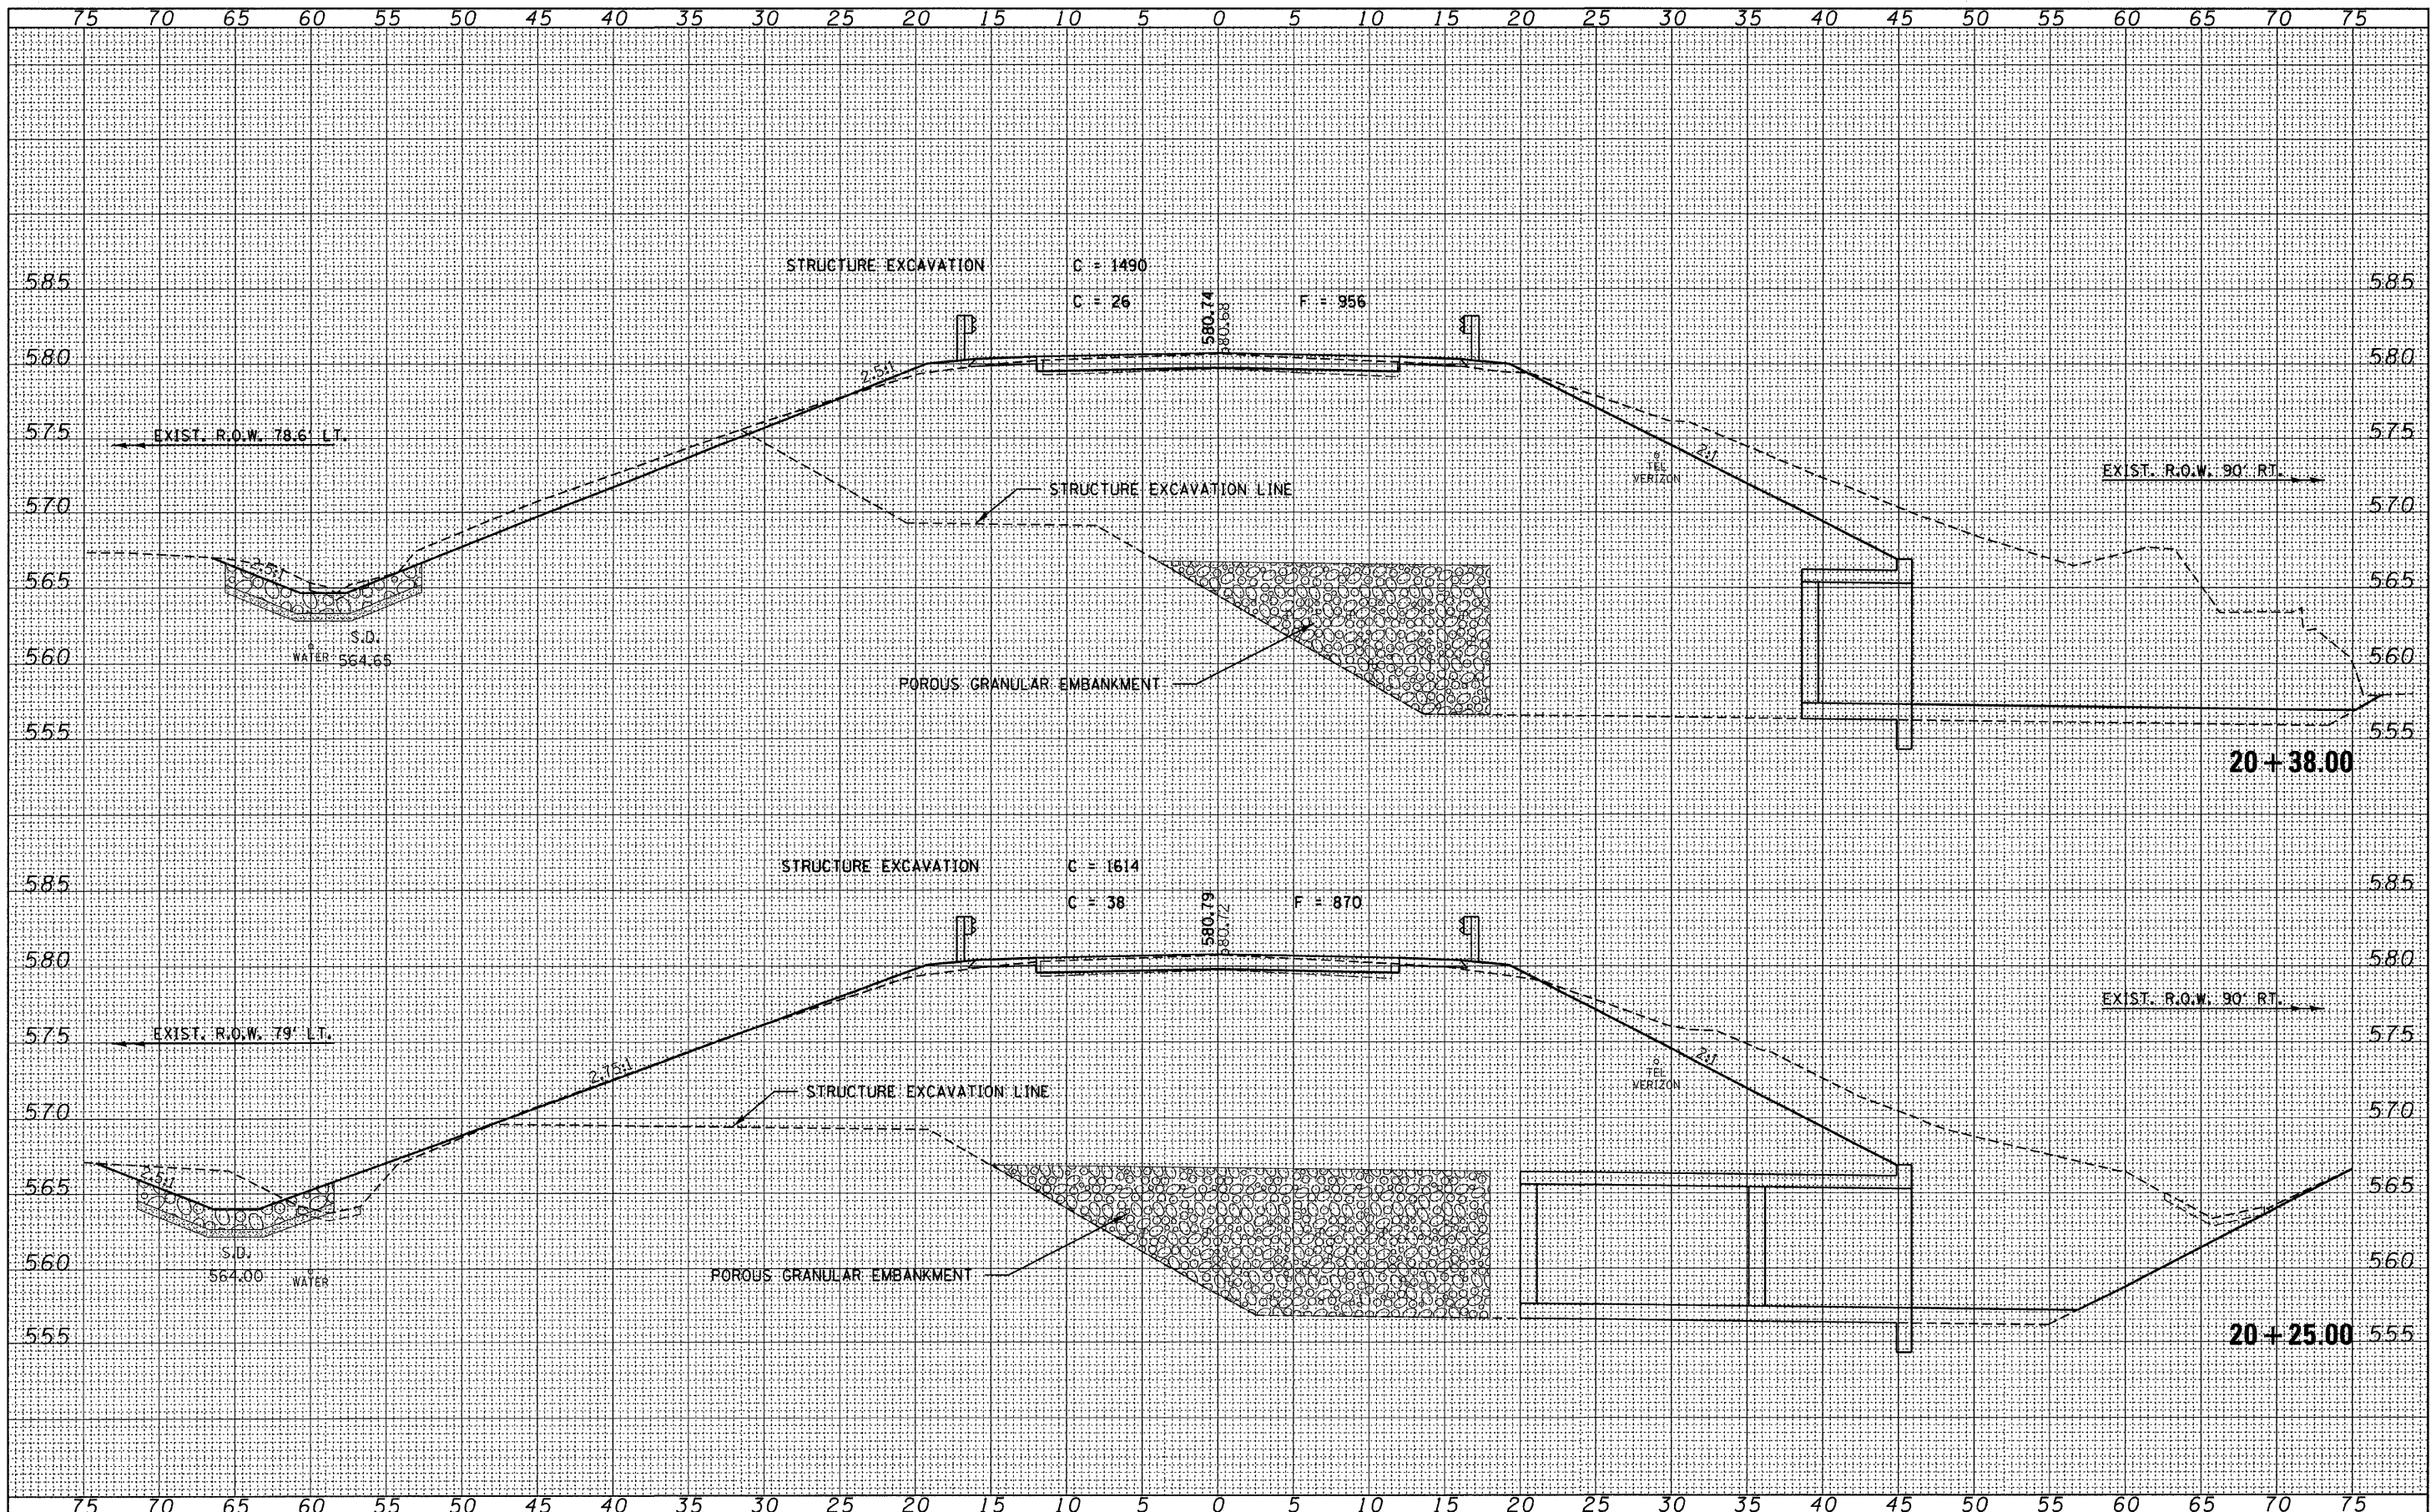

FILE NAME = 090131-shl-sss-east.dgn  
 USER NAME =  
 PLOT SCALE =  
 PLOT DATE = 12/16/2009

DESIGNED - J.W.F.	REVISED -
DRAWN - T.W.K.	REVISED -
CHECKED - M.G.B.	REVISED -
DATE - 11/05/09	REVISED -

STATE OF ILLINOIS  
 CLARK COUNTY HIGHWAY DEPARTMENT



CROSS SECTIONS  
 EAST CULVERT  
 SCALE: SHEET NO. OF SHEETS STA. 20+25.00 TO STA. 20+38.00

C.H.	SECTION	COUNTY	TOTAL SHEETS	SHEET NO.
12	09-00268-00-DR	CLARK	20	13
FED. ROAD DIST. NO.		ILLINOIS FED. AID PROJECT		
		CONTRACT NO. 95612		