


DATE	
BY	
FINAL SURVEY	
PLOTTED	
NOTE BOOK	
AREAS CHECKED	
NO.	


DATE	
BY	
ORIGINAL SURVEY	
PLOTTED	
NOTE BOOK	
AREAS CHECKED	
NO.	

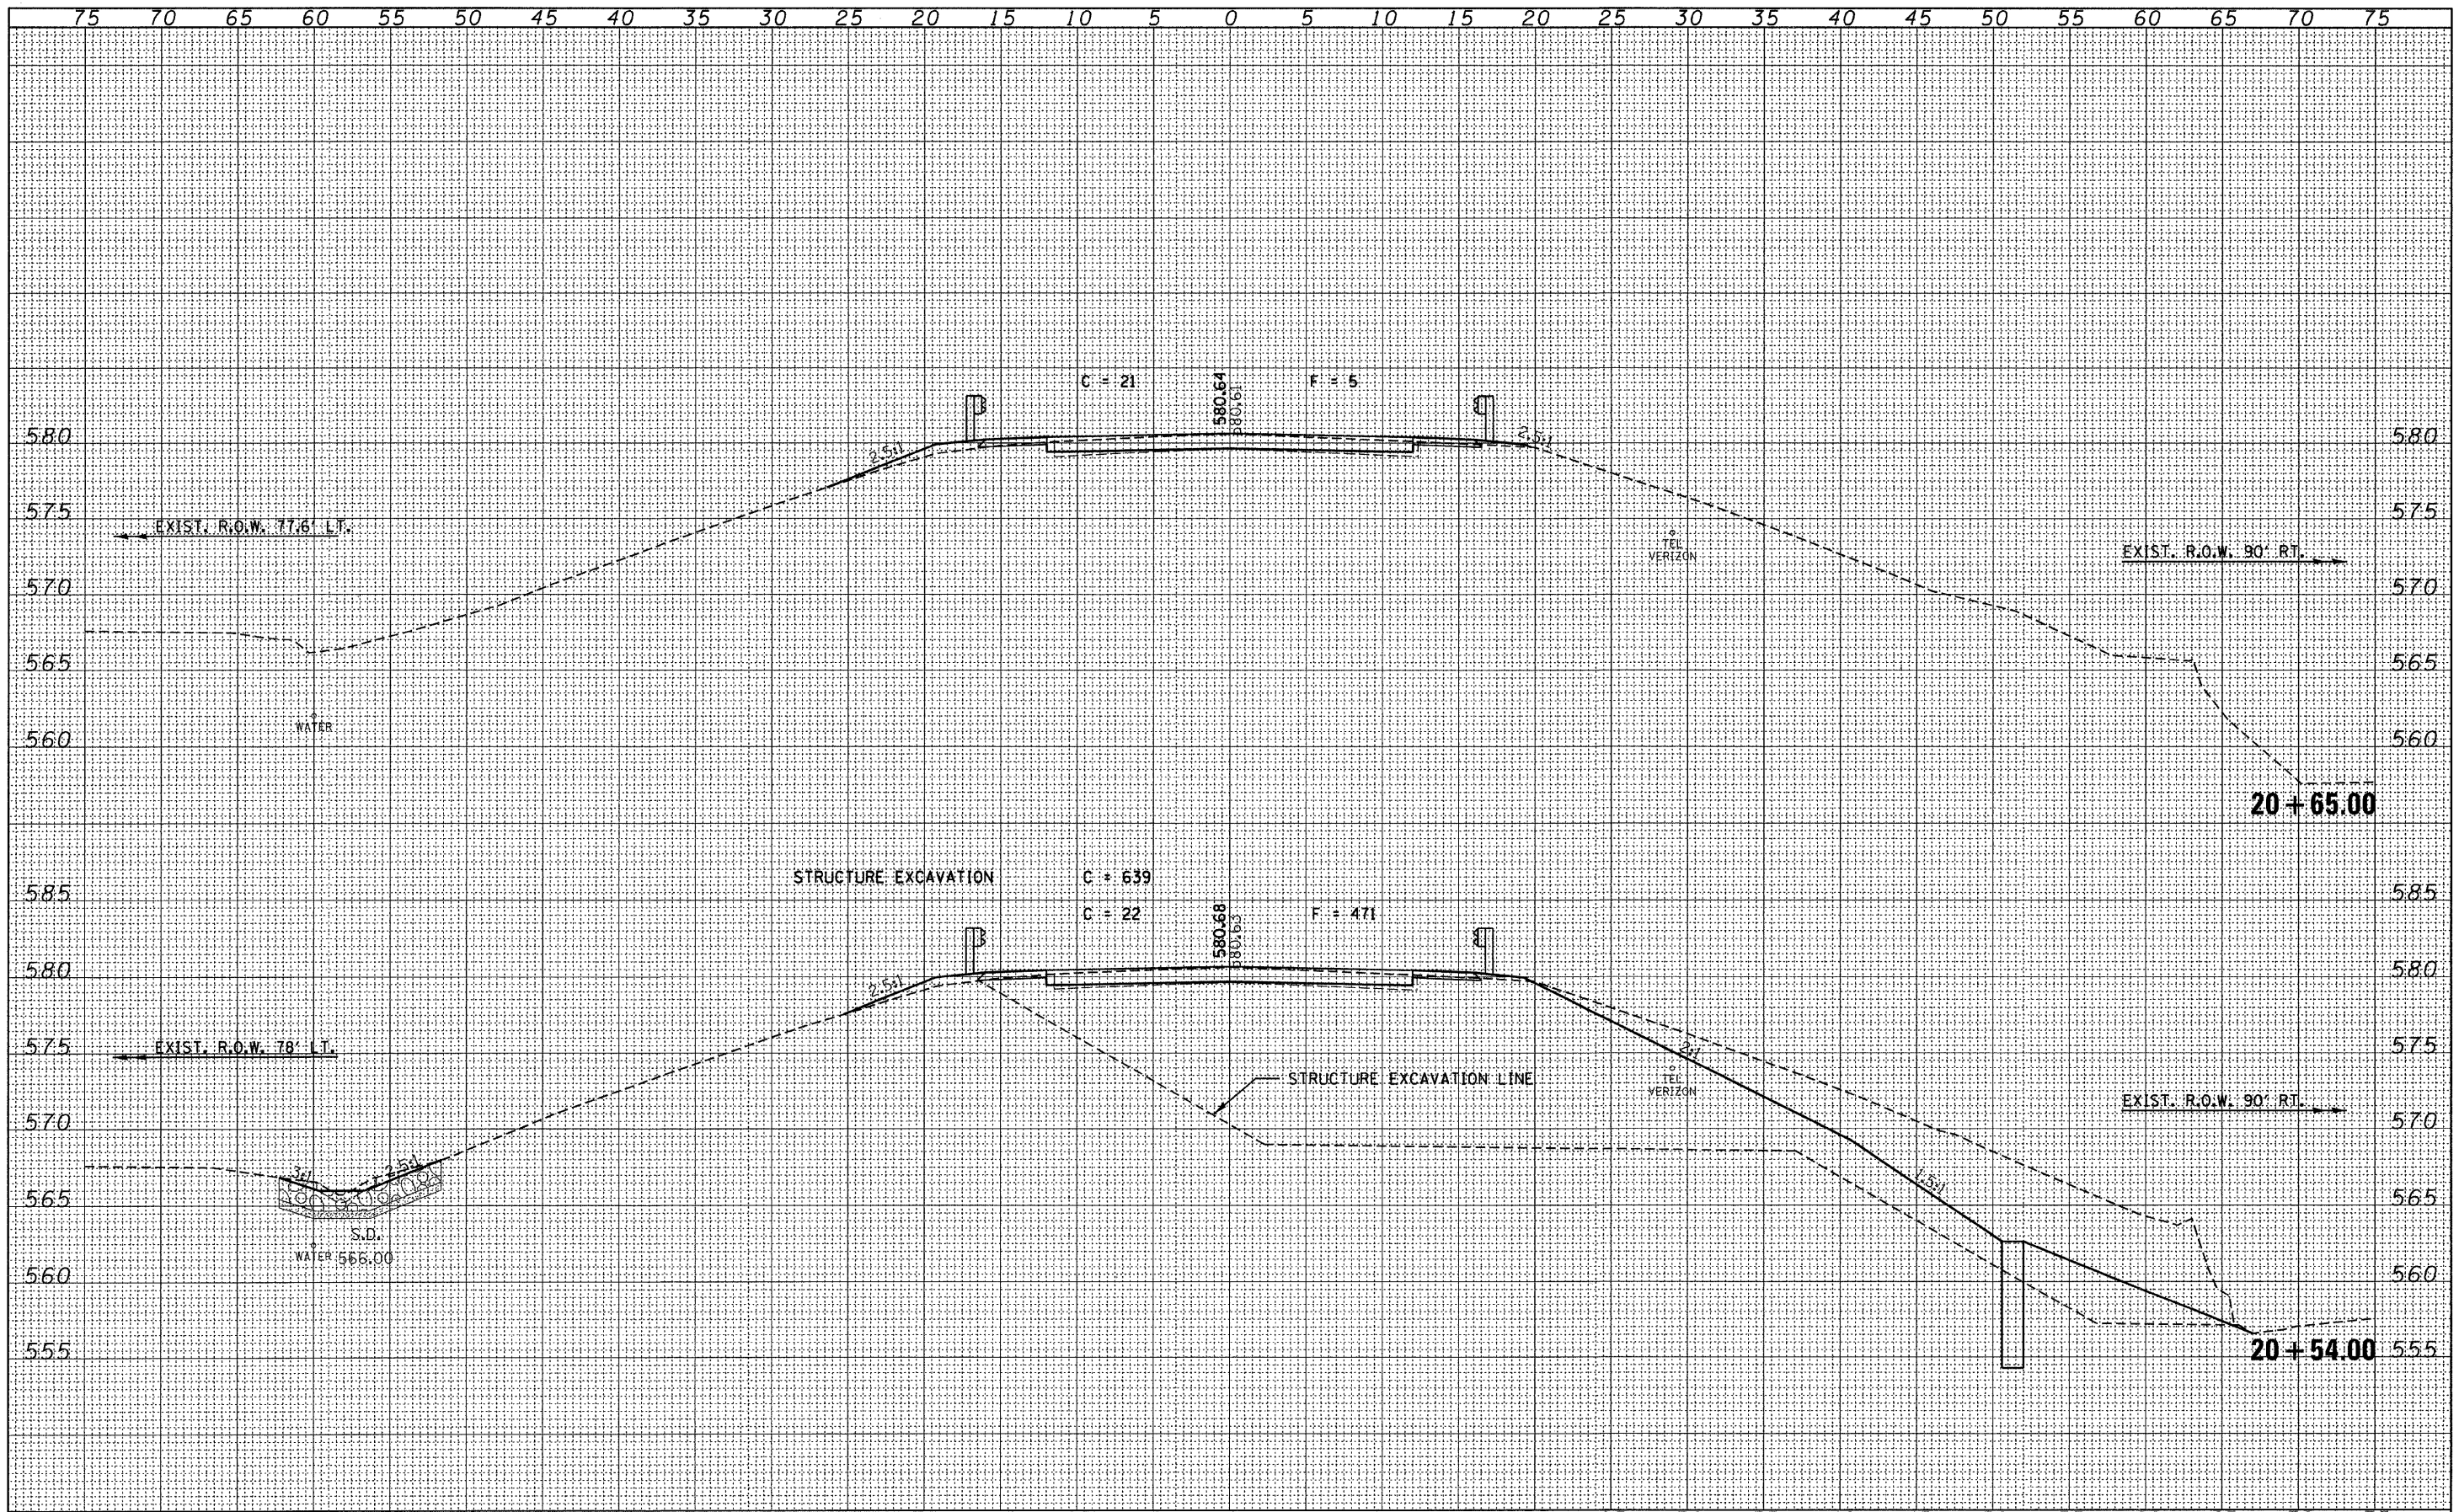

FILE NAME =  
 @90131-sht:exc-east.dgn

USER NAME =	DESIGNED - J.W.F.	REVISED -
	DRAWN - T.W.K.	REVISED -
PLOT SCALE =	CHECKED - M.G.B.	REVISED -
PLOT DATE = 12/16/2009	DATE - 11/05/09	REVISED -

STATE OF ILLINOIS  
 CLARK COUNTY HIGHWAY DEPARTMENT

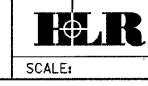

CROSS SECTIONS  
 EAST CULVERT  
 SCALE: SHEET NO. OF SHEETS STA. 20+54.00 TO STA. 20+65.00

C.H.	SECTION	COUNTY	TOTAL SHEETS	SHEET NO.
12	09-00268-00-DR	CLARK	20	14
CONTRACT NO. 95612				
FED. ROAD DIST. NO.		ILLINOIS FED. AID PROJECT		