



SECTION	06-00047-00-BR	TOTAL SHEETS	8	SHEET NO.	3
CITY	FAIRFIELD				
ROUTE	N.E. 4TH STREET				
STA.		TO STA.			

PLAN VIEW SHOWING ELEVATIONS

TSW 421.69 DENOTES TOP OF SIDEWALK ELEVATION
 EP 420.10 DENOTES EDGE OF PAVEMENT ELEVATION
 FL 421.10 DENOTES FLOWLINE OF GUTTER ELEVATION

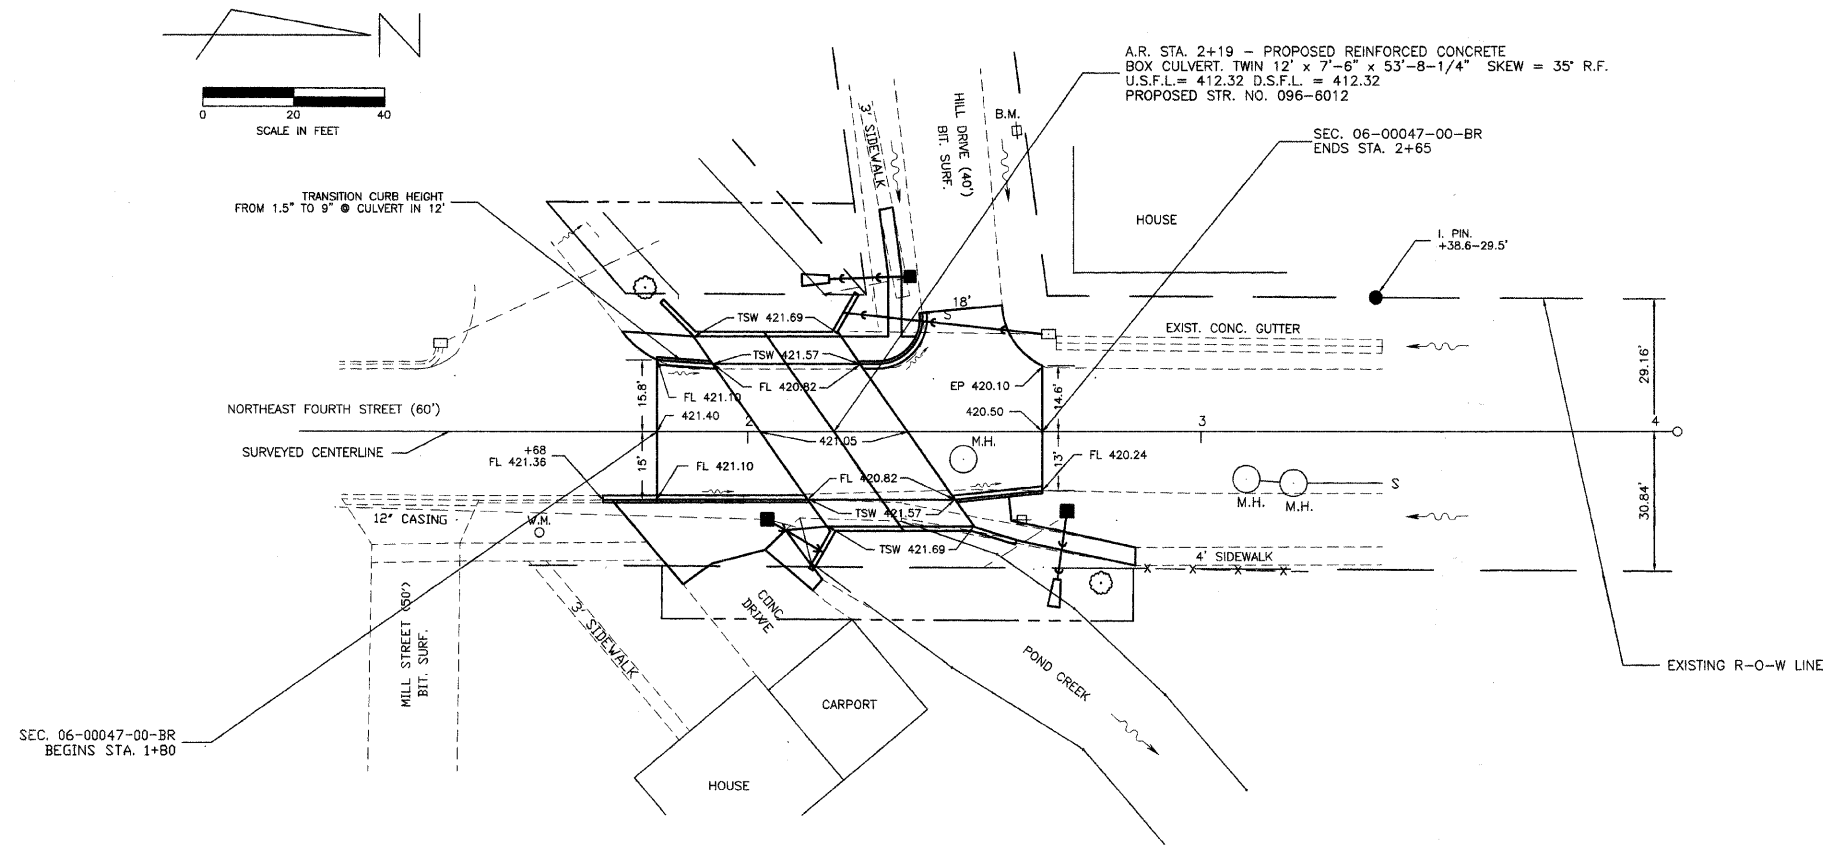

PLAN VIEW SHOWING RIPRAP AND CHANNEL EXCAVATION

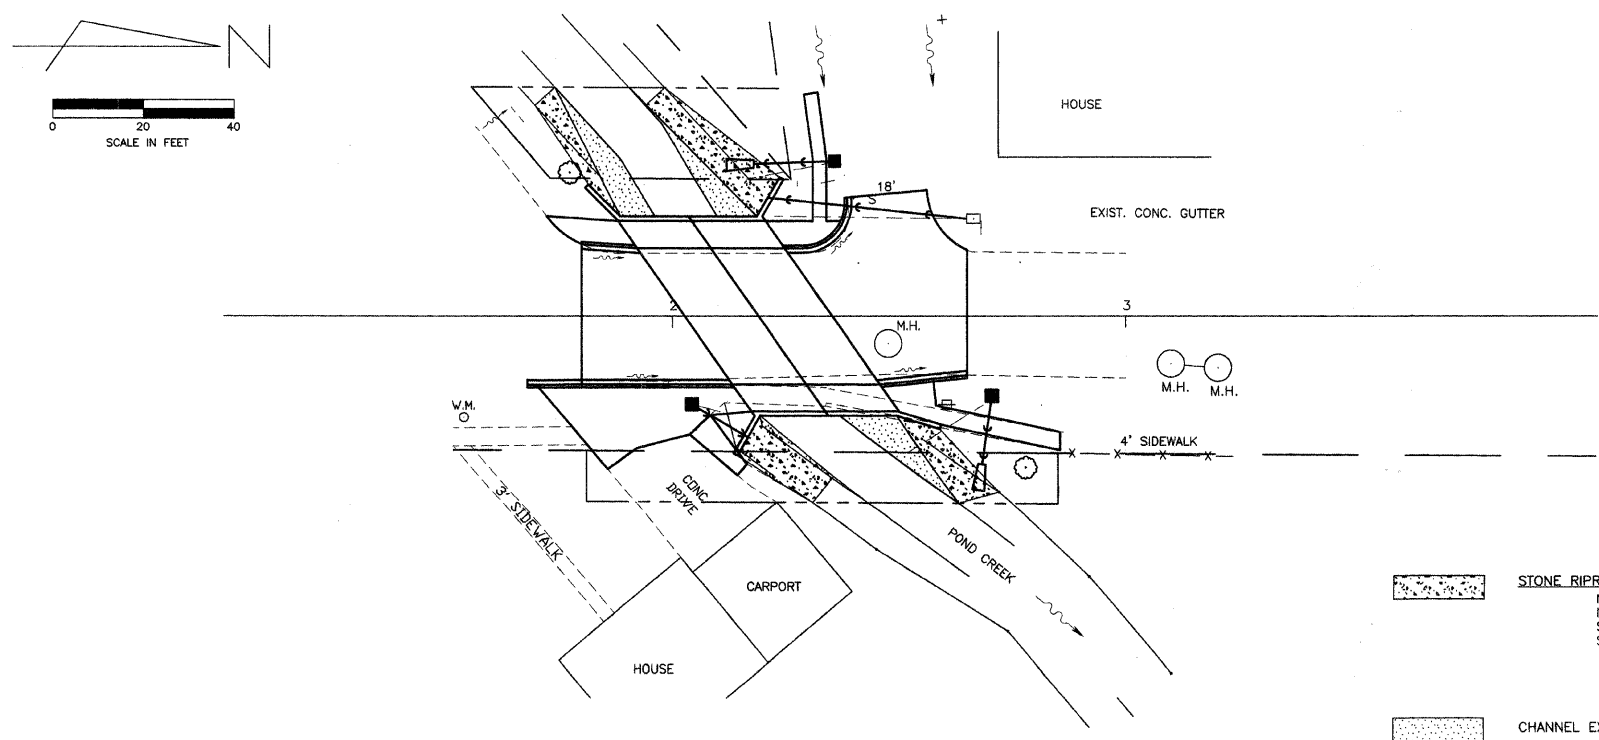

CONNOR & CONNOR, Inc.
 CONSULTING ENGINEERS
 209 North Cross Street
 ROBINSON, ILLINOIS 62454
 Phone: 618-544-8623
 Fax: 618-544-3012
 Licensed Surveyors

DATE _____
 SCALE 1" = 50'
 DRAWN BY _____
 PROJECT P-1468
 SHEET OF _____