


BROADWAY AVENUE PROPOSED TYPICAL SECTION

STA. 8+55.71 TO STA. 23+70.00

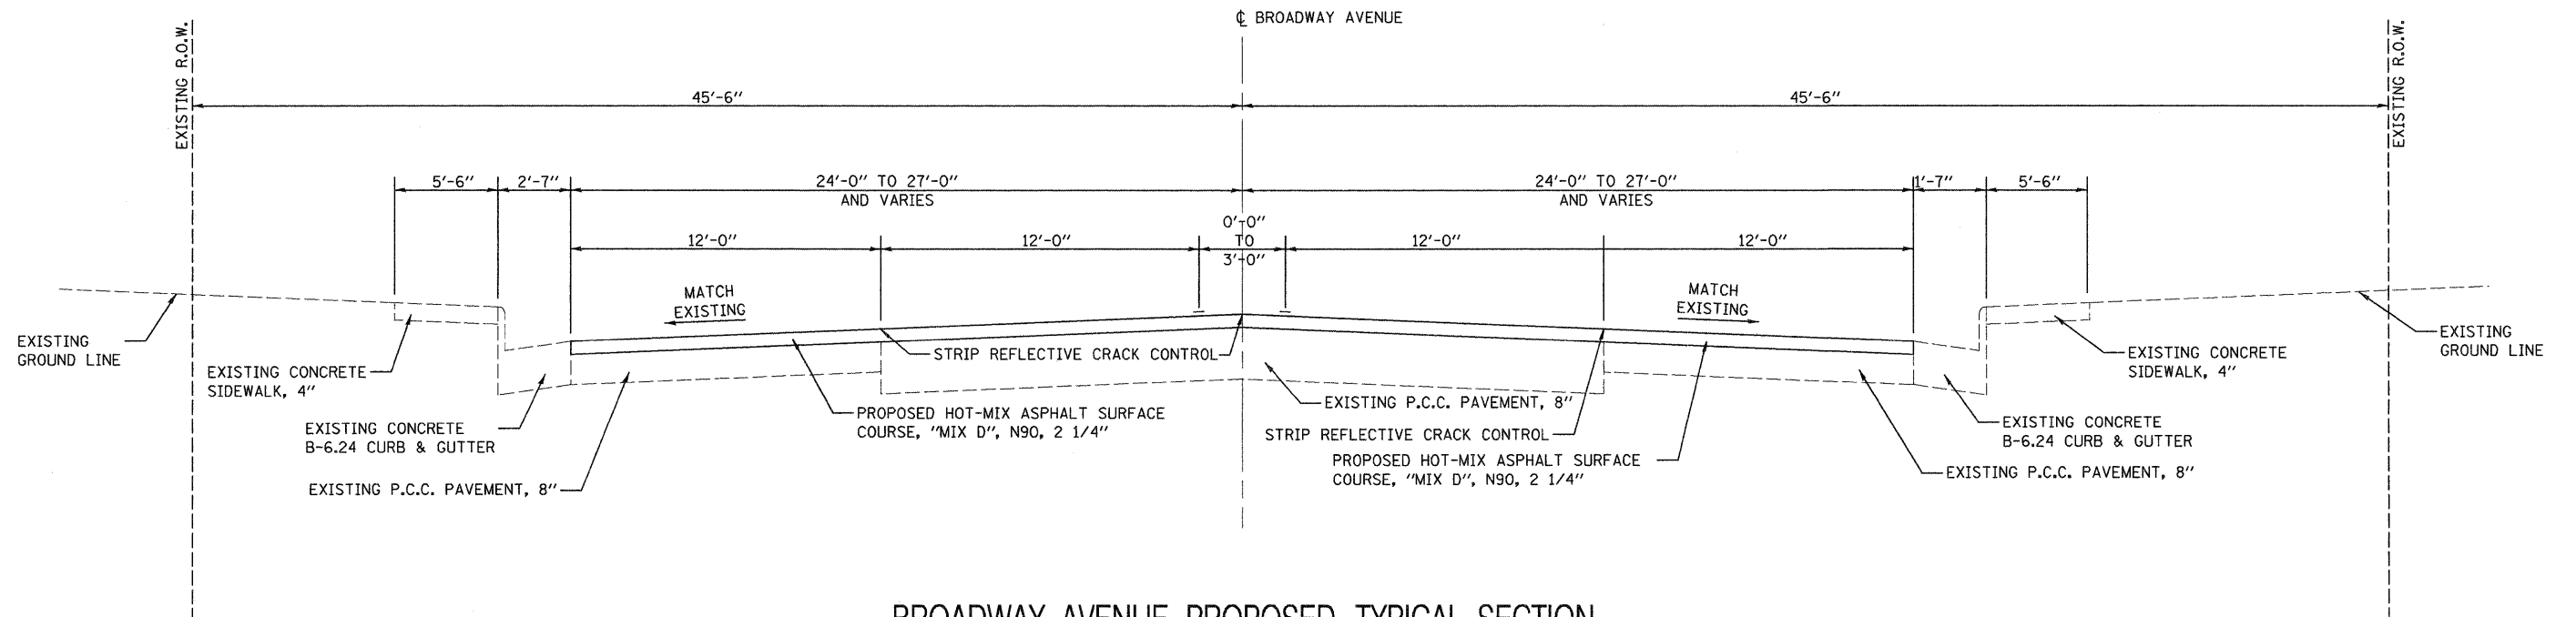

BROADWAY AVENUE PROPOSED TYPICAL SECTION

STA. 23+70.00 TO STA. 26+94.62

FILE NAME =	USER NAME = jke	DESIGNED - BFK	REVISED -	CITY OF VENICE BROADWAY AVENUE	PROPOSED TYPICAL SECTIONS	F.A.U. RTE.	SECTION	COUNTY	TOTAL SHEETS	SHEET NO.	
#FILE#	PLOT SCALE = #SCALE#	CHECKED - BFK	REVISED -			9097	09-00048-00-RS	MADISON	24	8	
PLOT DATE = 12/3/2009	DATE - 9/29/09	REVISED -				SCALE: N.T.S. SHEET NO. 1 OF 1 SHEETS		CONTRACT NO. 97417			
						FED. ROAD DIST. NO. ILLINOIS FED. AID PROJECT					