


F.A.U. ROUTE NO.	SECTION	COUNTY	TOTAL SHEETS	SHEET NO.
9247	05-00016-01-PV	ST. CLAIR	9	5
STA. 104+67		TO STA. 111+65		
FEDERAL AID PROJECT		CONTRACT 97419		

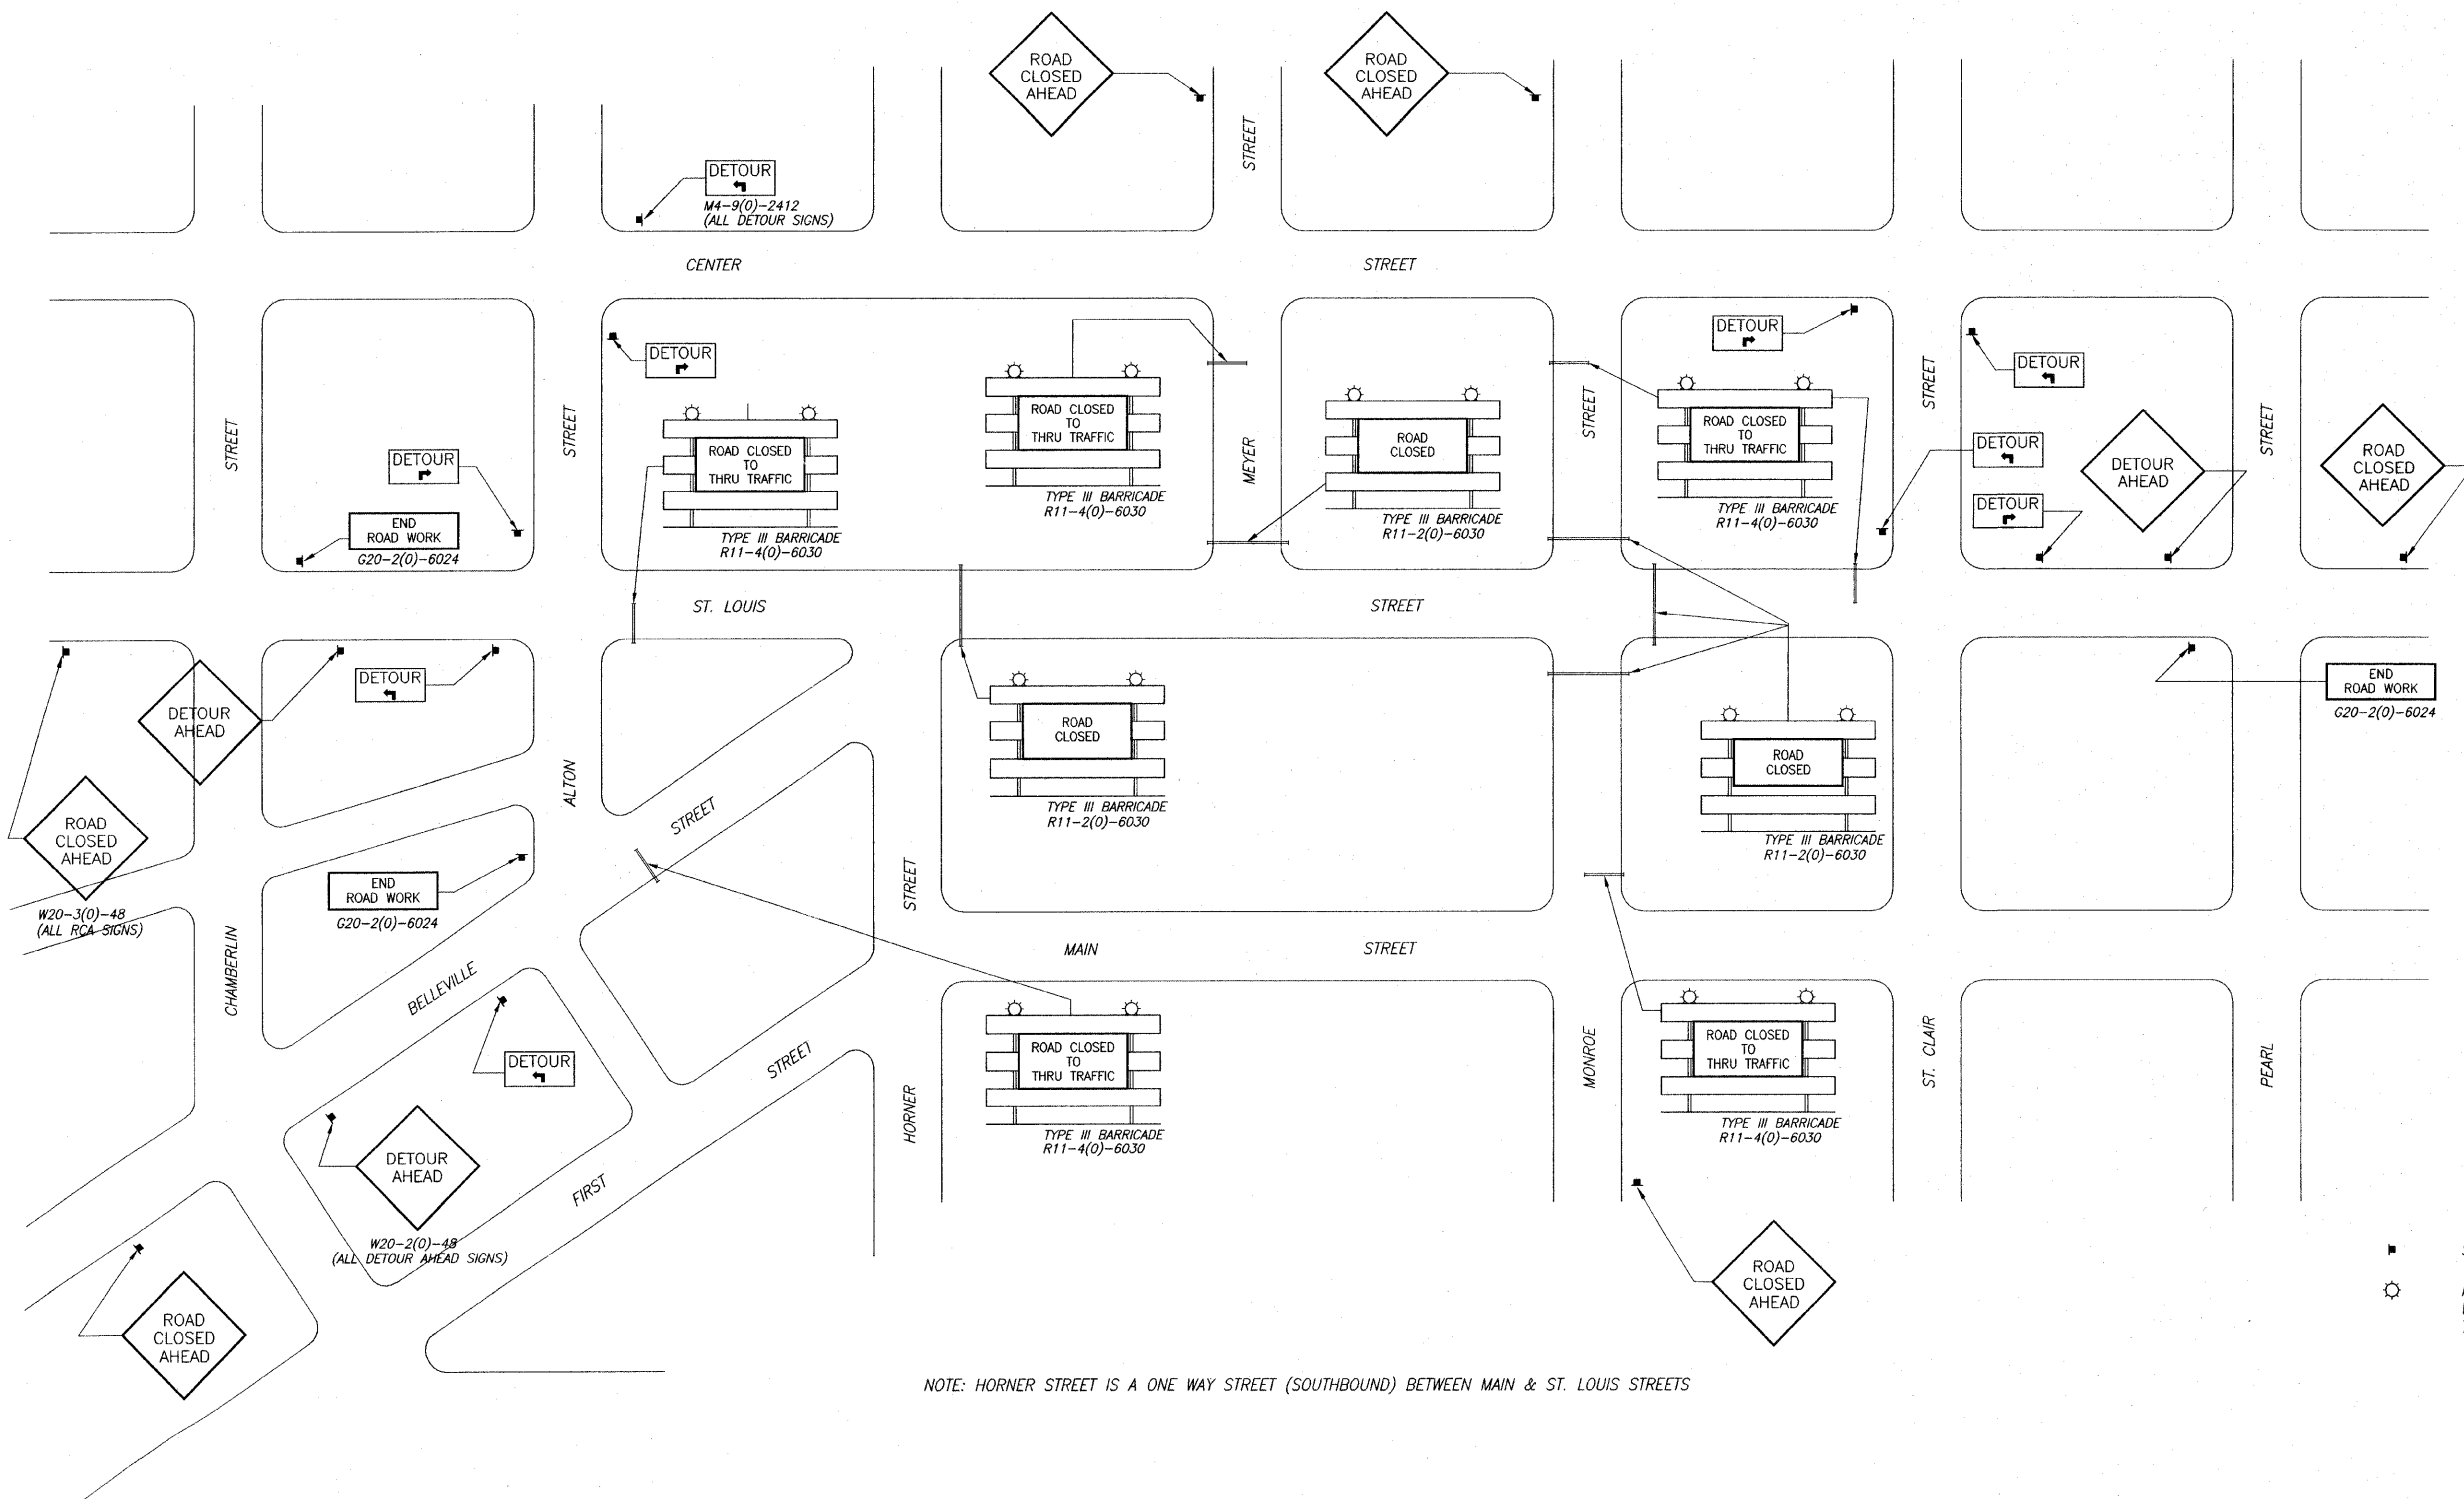

NOTE: HORNER STREET IS A ONE WAY STREET (SOUTHBOUND) BETWEEN MAIN & ST. LOUIS STREETS

**SYMBOLS**

- SIGN ON PORTABLE OR PERMANENT SUPPORT
- ⚙ FLASHING LIGHTS SHALL BE PLACED IN CONFORMANCE WITH STANDARD BLR-21 AND AS DIRECTED BY THE ENGINEER TO ACCOMMODATE FIELD CONDITIONS.

**TRAFFIC CONTROL PLAN AND DETOUR ROUTE**  
N.T.S.