


**OHIO AVENUE PEDESTRIAN WALKWAY TYPICAL**

STA. 101+19.57 TO STA. 103+04.76  
(NOT TO SCALE)

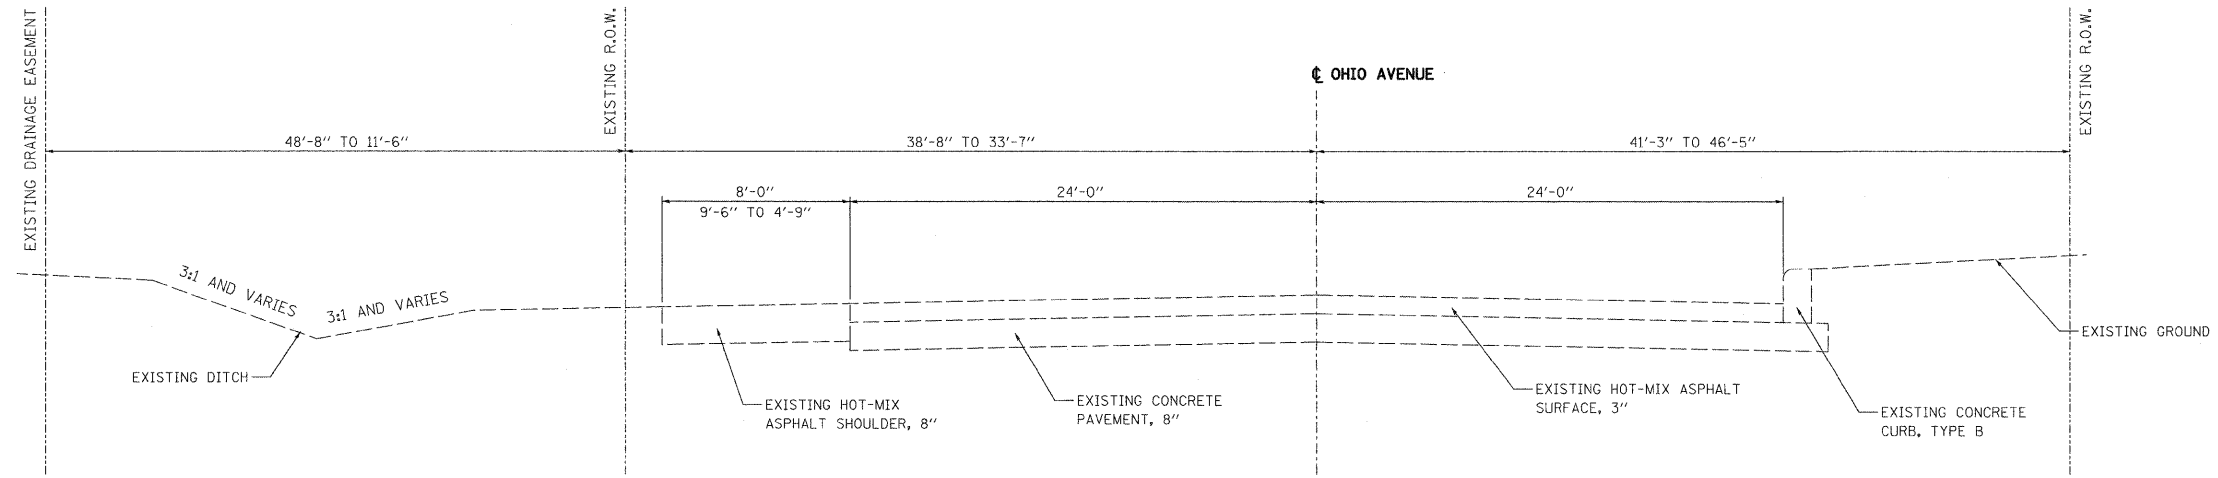

**OHIO AVENUE PEDESTRIAN WALKWAY TYPICAL**

STA. 103+04.76 TO STA. 107+89.07  
(NOT TO SCALE)

FILE NAME = tjp.ex	USER NAME = jeremy	DESIGNED - BFK	REVISED -	<b>OHIO AVENUE PEDESTRIAN WALKWAY MADISON, ILLINOIS</b>	<b>EXISTING TYPICAL SECTIONS</b>				F.A. RTE.	SECTION	COUNTY	TOTAL SHEETS	SHEET NO.
	PLOT SCALE = #SCALE#	DRAWN - JJB	REVISED -		SCALE: N.T.S.	SHEET NO.	OF	SHEETS	STA.	TO STA.	09-00049-01-SW	26	4
	PLOT DATE = 12/18/2009	CHECKED - BFK	REVISED -								ST. CLAIR		
		DATE - 05/14/09	REVISED -								CONTRACT NO. 97420		