
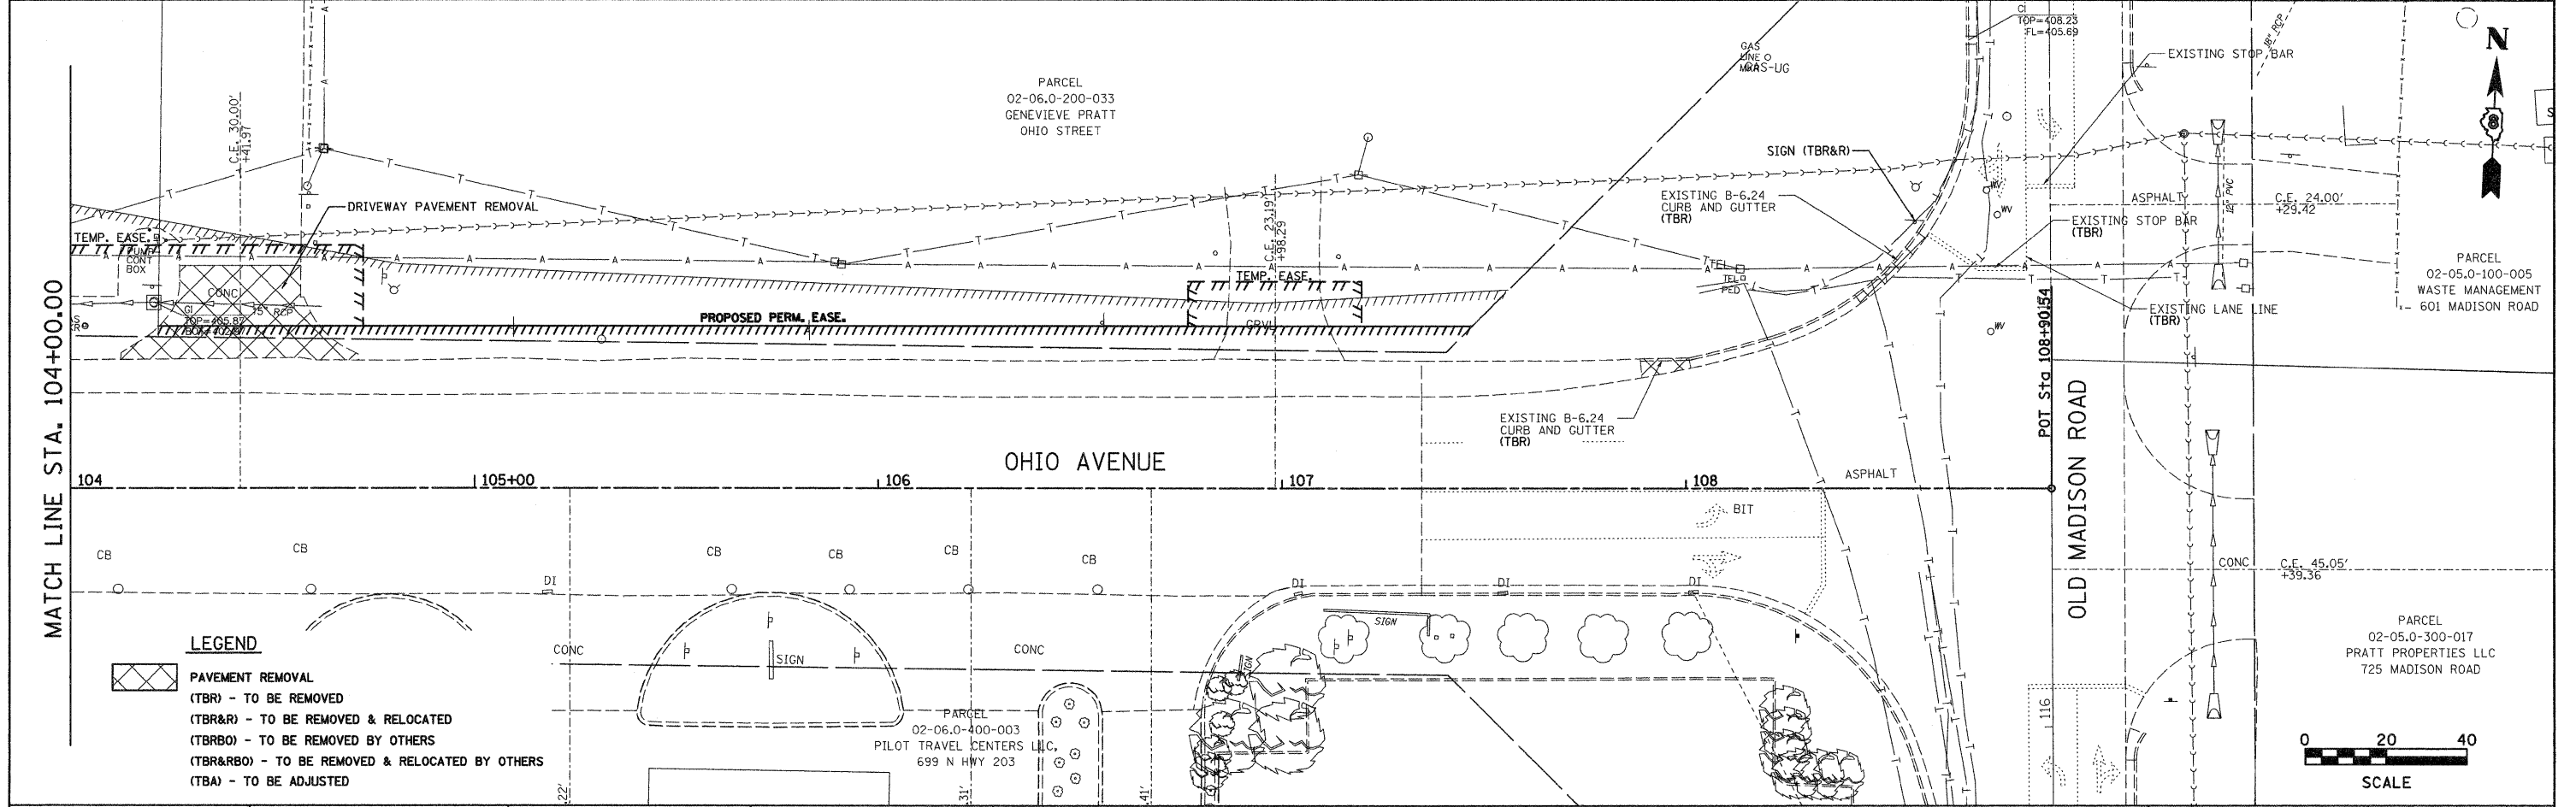



- LEGEND**
-  PAVEMENT REMOVAL
 - (TBR) - TO BE REMOVED
 - (TBR&R) - TO BE REMOVED & RELOCATED
 - (TBRBO) - TO BE REMOVED BY OTHERS
 - (TBR&RBO) - TO BE REMOVED & RELOCATED BY OTHERS
 - (TBA) - TO BE ADJUSTED



- LEGEND**
-  PAVEMENT REMOVAL
 - (TBR) - TO BE REMOVED
 - (TBR&R) - TO BE REMOVED & RELOCATED
 - (TBRBO) - TO BE REMOVED BY OTHERS
 - (TBR&RBO) - TO BE REMOVED & RELOCATED BY OTHERS
 - (TBA) - TO BE ADJUSTED

FILE NAME = rem.01	USER NAME = Jeremy	DESIGNED - BFK	REVISED -	OHIO AVENUE PEDESTRIAN WALKWAY MADISON, ILLINOIS	REMOVAL			F.A. RTE.	SECTION 09-00049-01-SW	COUNTY ST. CLAIR	TOTAL SHEETS 26	SHEET NO. 17
					SCALE: 1"=20'	SHEET NO. OF SHEETS STA. TO STA.	CONTRACT NO. 97420					
					ILLINOIS FED. AID PROJECT							