


FINAL SURVEY	SURVEYED	BY	DATE
NOTE BOOK NO.	PLOTTED		
	TEMPLATE		
	AREAS CHECKED		

ORIGINAL SURVEY	SURVEYED	BY	DATE
NOTE BOOK NO.	PLOTTED		
	TEMPLATE		
	AREAS CHECKED		

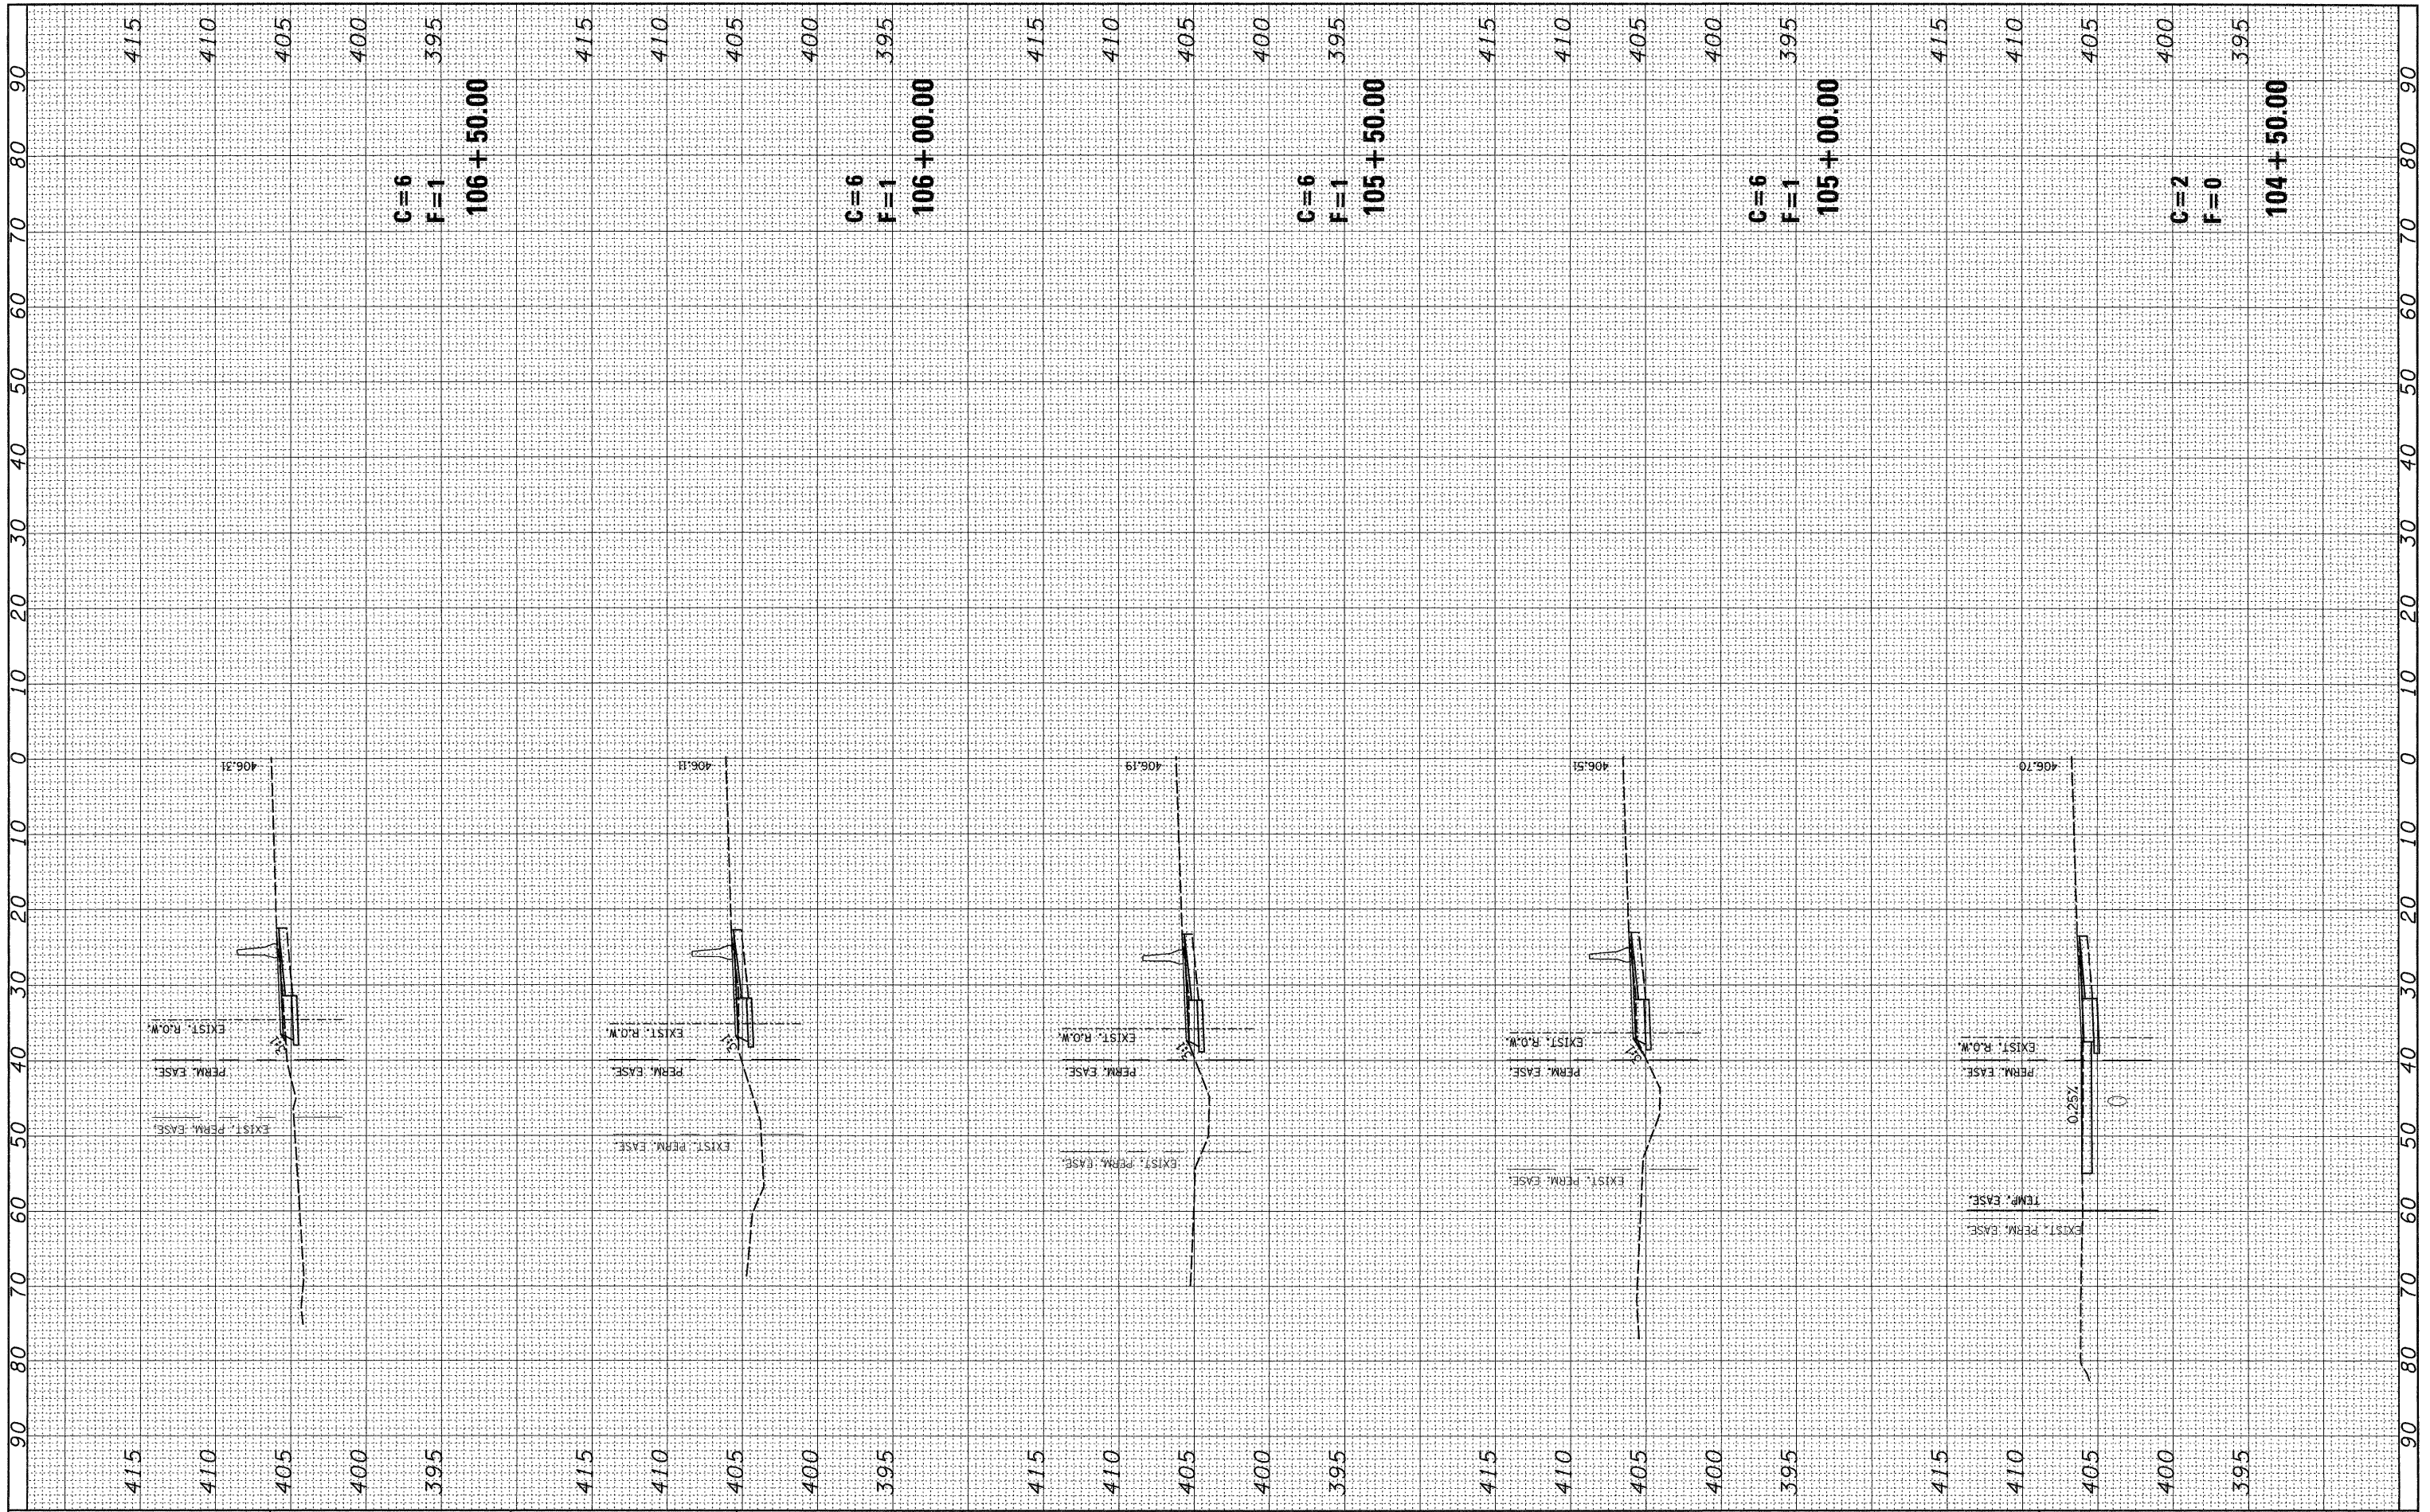

FILE NAME = xx_Ohio PLOT

USER NAME = Jeremy
 PLOT SCALE = *SCALE*
 PLOT DATE = 12/18/2009

DESIGNED - BFK
 DRAWN - BFK
 CHECKED - BFK
 DATE -

REVISED -
 REVISED -
 REVISED -
 REVISED -

**STATE OF ILLINOIS
 DEPARTMENT OF TRANSPORTATION**

OHIO AVENUE PEDESTRIAN WALKWAY

SCALE: SHEET NO. OF SHEETS STA. 104+50.00 TO STA. 106+50.00

F.A. RTE.	SECTION	COUNTY	TOTAL SHEETS	SHEET NO.
	09-00049-01 SW	ST. CLAIR	26	24
CONTRACT NO. 97420				
ILLINOIS FED. AID PROJECT				