


FAU ROUTE	SECTION	COUNTY	TOTAL SHEETS	SHEET NO.
8902	09-00075-01-LS	MADISON	12	4
CONTRACT NO. 97428				

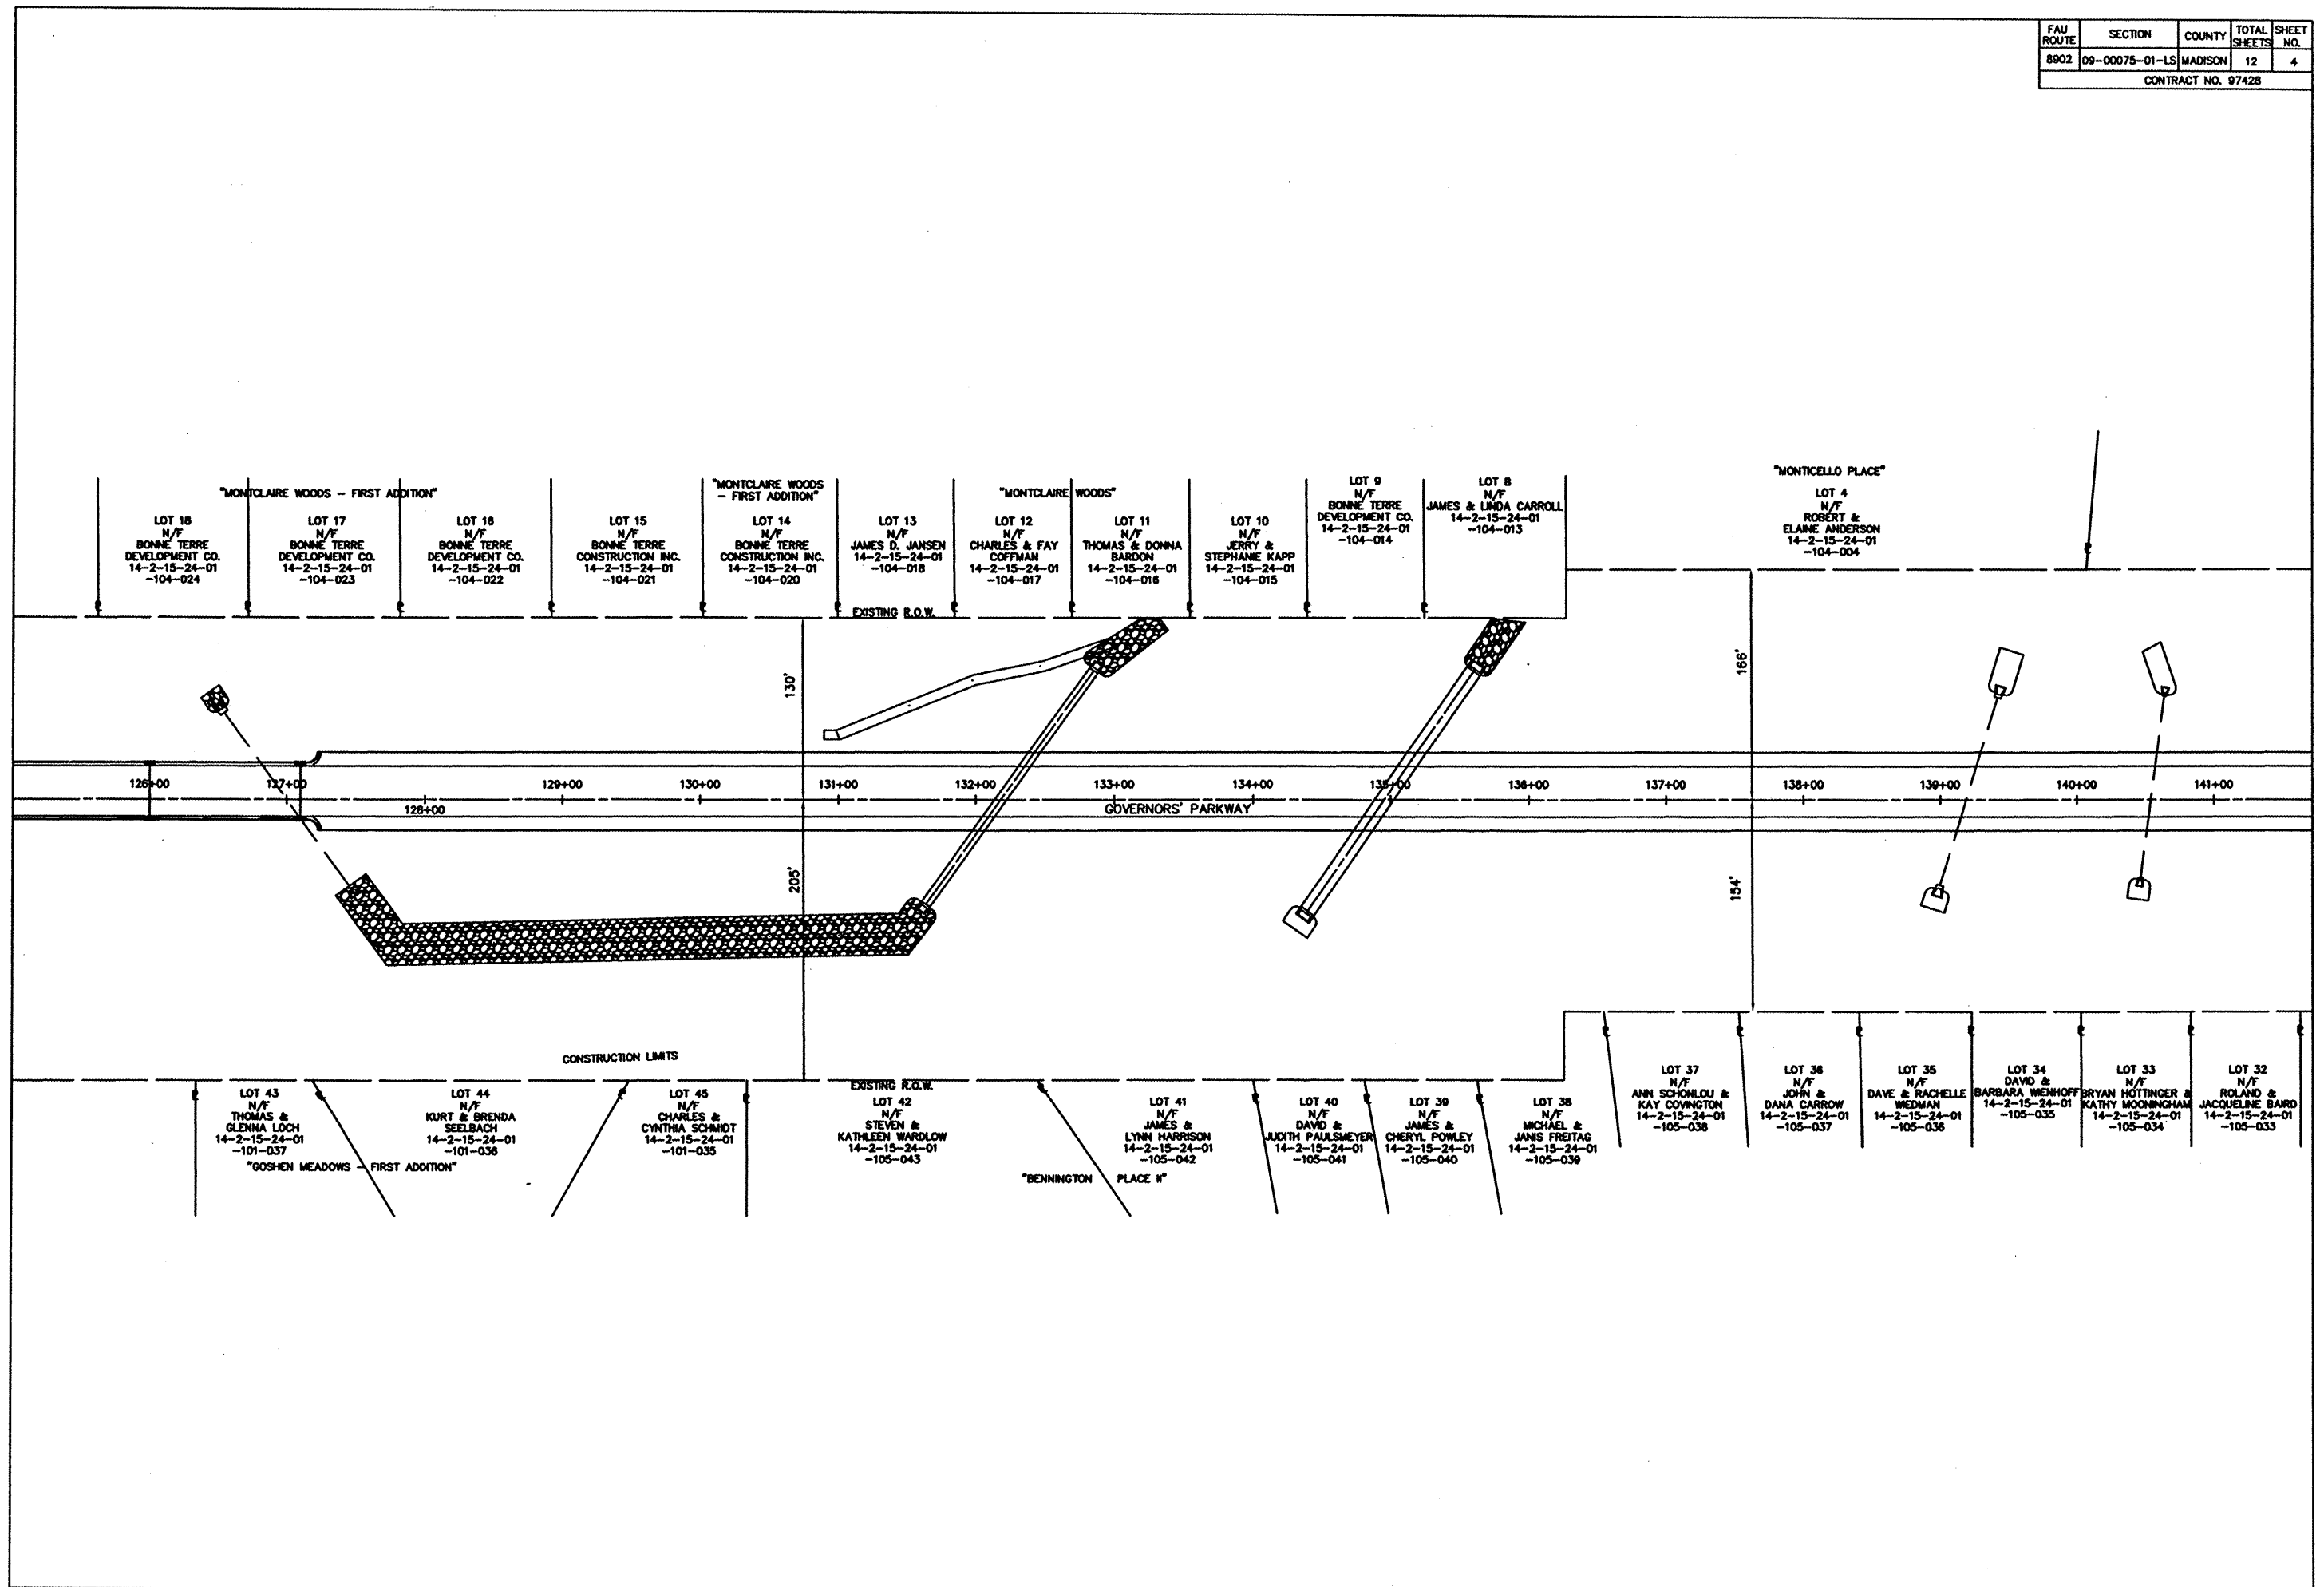

PLAN VIEW 125+00 - 141+00