



ROUTE	SECTION	COUNTY	TOTAL SHEETS	SHEET NUMBER
	06-00082-00-BT	SALINE	115	17
HARRISBURG - IDOT		BIKE/PEDESTRIAN PATH		

CONTRACT NO. 99383

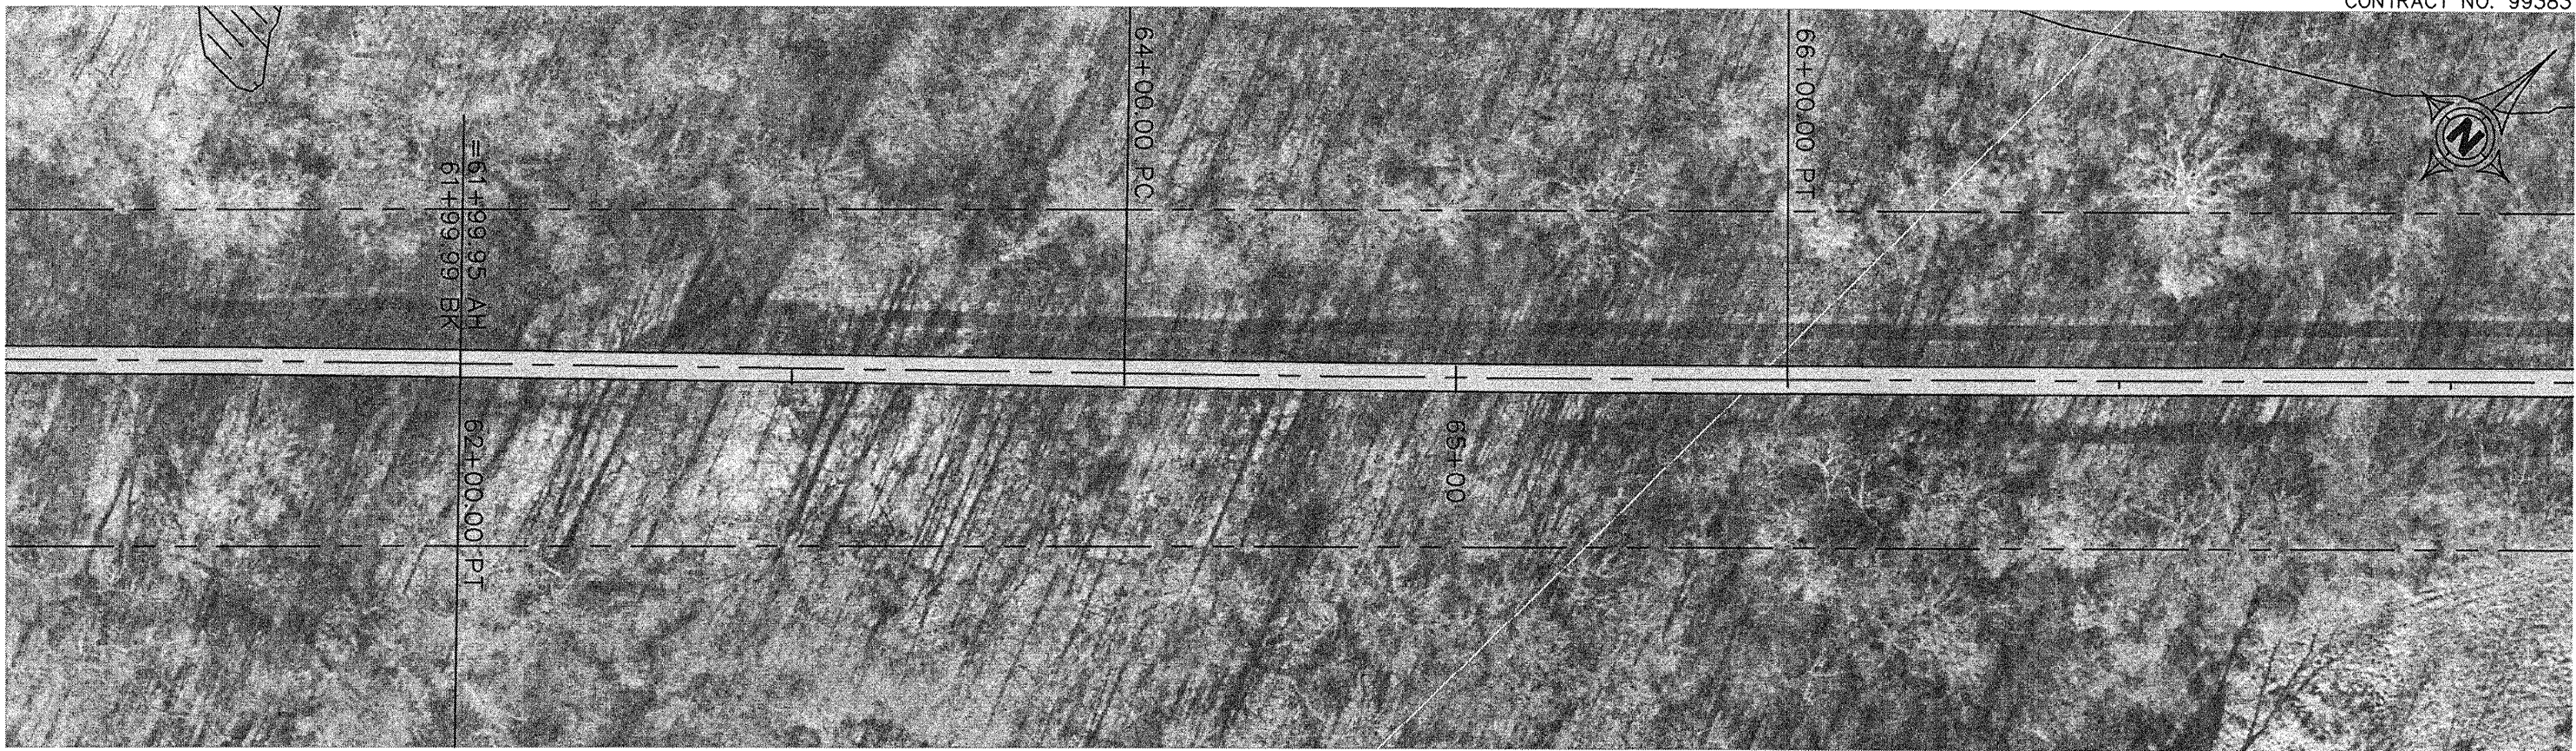

HORIZONTAL CURVE DATA
 $\Delta = 0^{\circ}48'00''$ PC STA. = 60+00.00
 $R = 14,323.94'$ PI STA. = 61+00.00
 $L = 200.00'$ PT STA. = 62+00.00
 $T = 100.00'$

HORIZONTAL CURVE DATA
 $\Delta = 0^{\circ}48'45''$ PC STA. = 64+00.00
 $R = 14,103.58'$ PI STA. = 65+00.00
 $L = 200.00'$ PT STA. = 66+00.00
 $T = 100.00'$

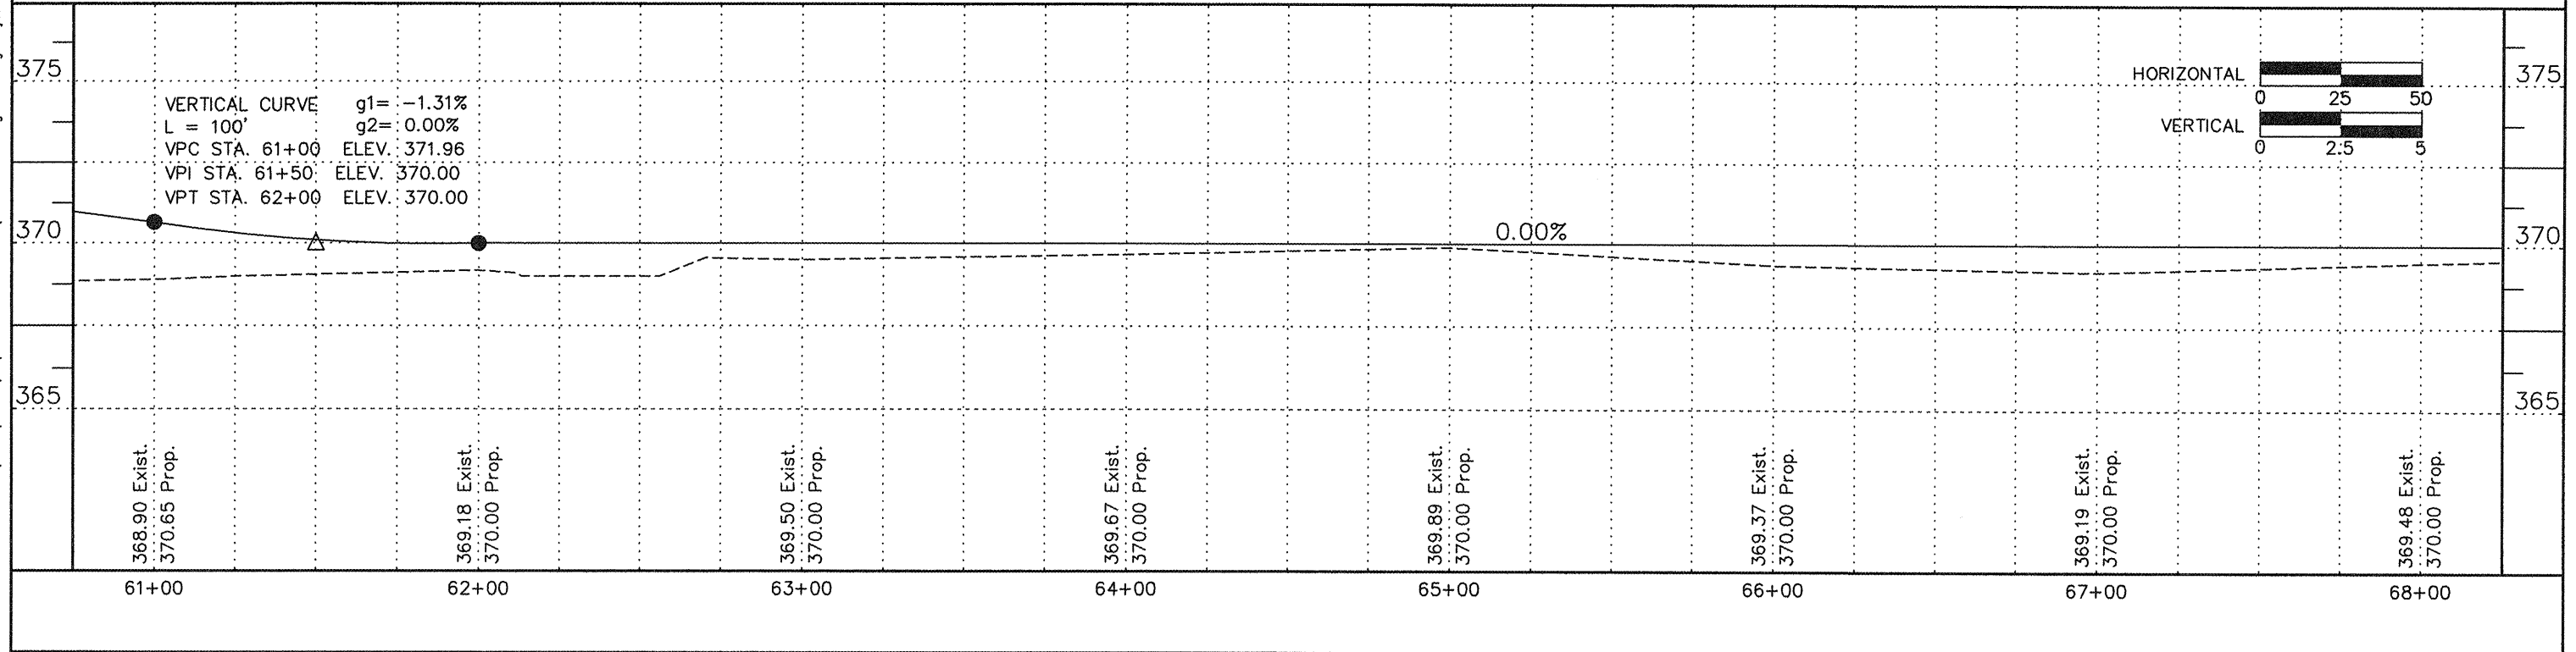

11 Nov 2009 - 6:49pm X:\2005\05138\loc\HARRISBURG PLANS\05138 Harrisburg Base.dwg: Layout Tab STA 61+00