

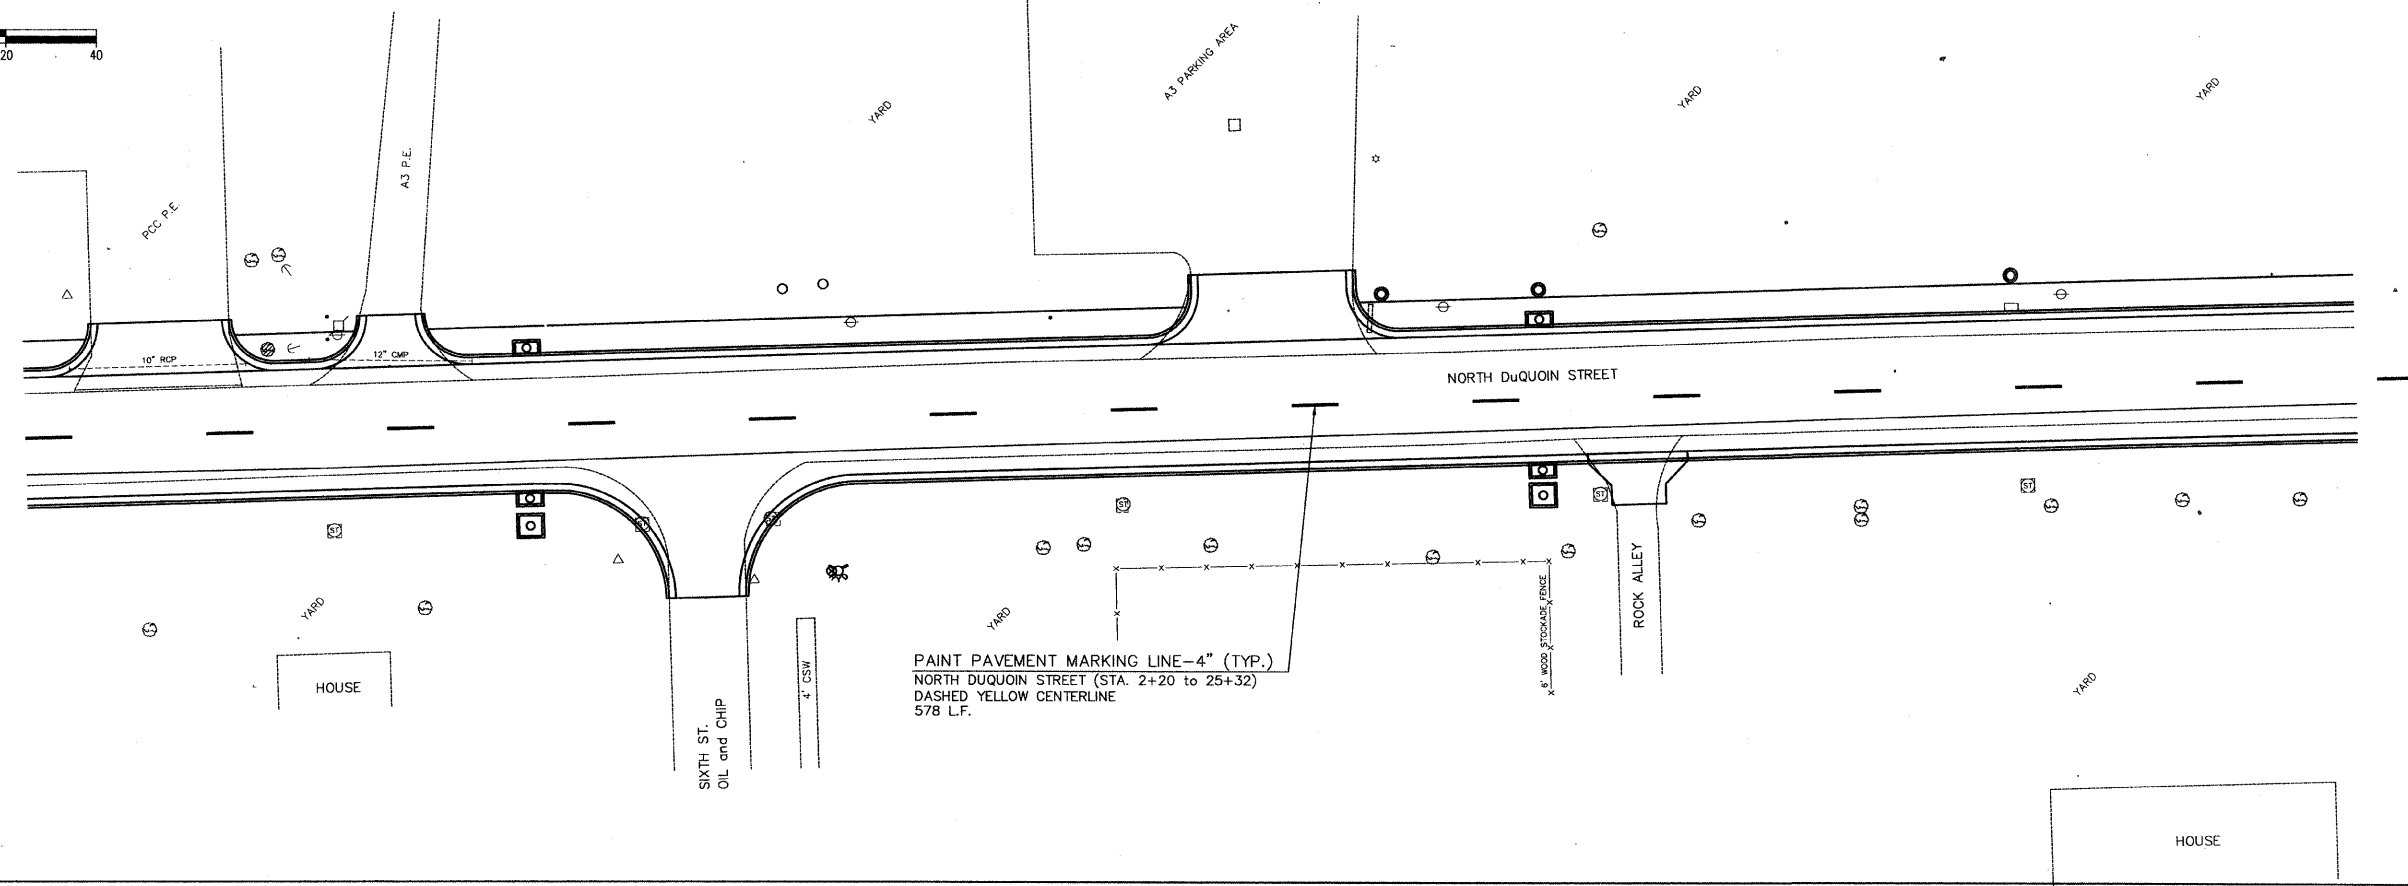
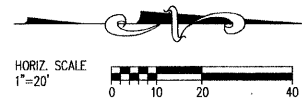


F. A. RTE.	SECTION	COUNTY	TOTAL SHEETS	SHEET NO.
FAU 9452	08-00059-00-RP	FRANKLIN	39	21
NORTH DUQUOIN STREET			CONTRACT NO. 99396	

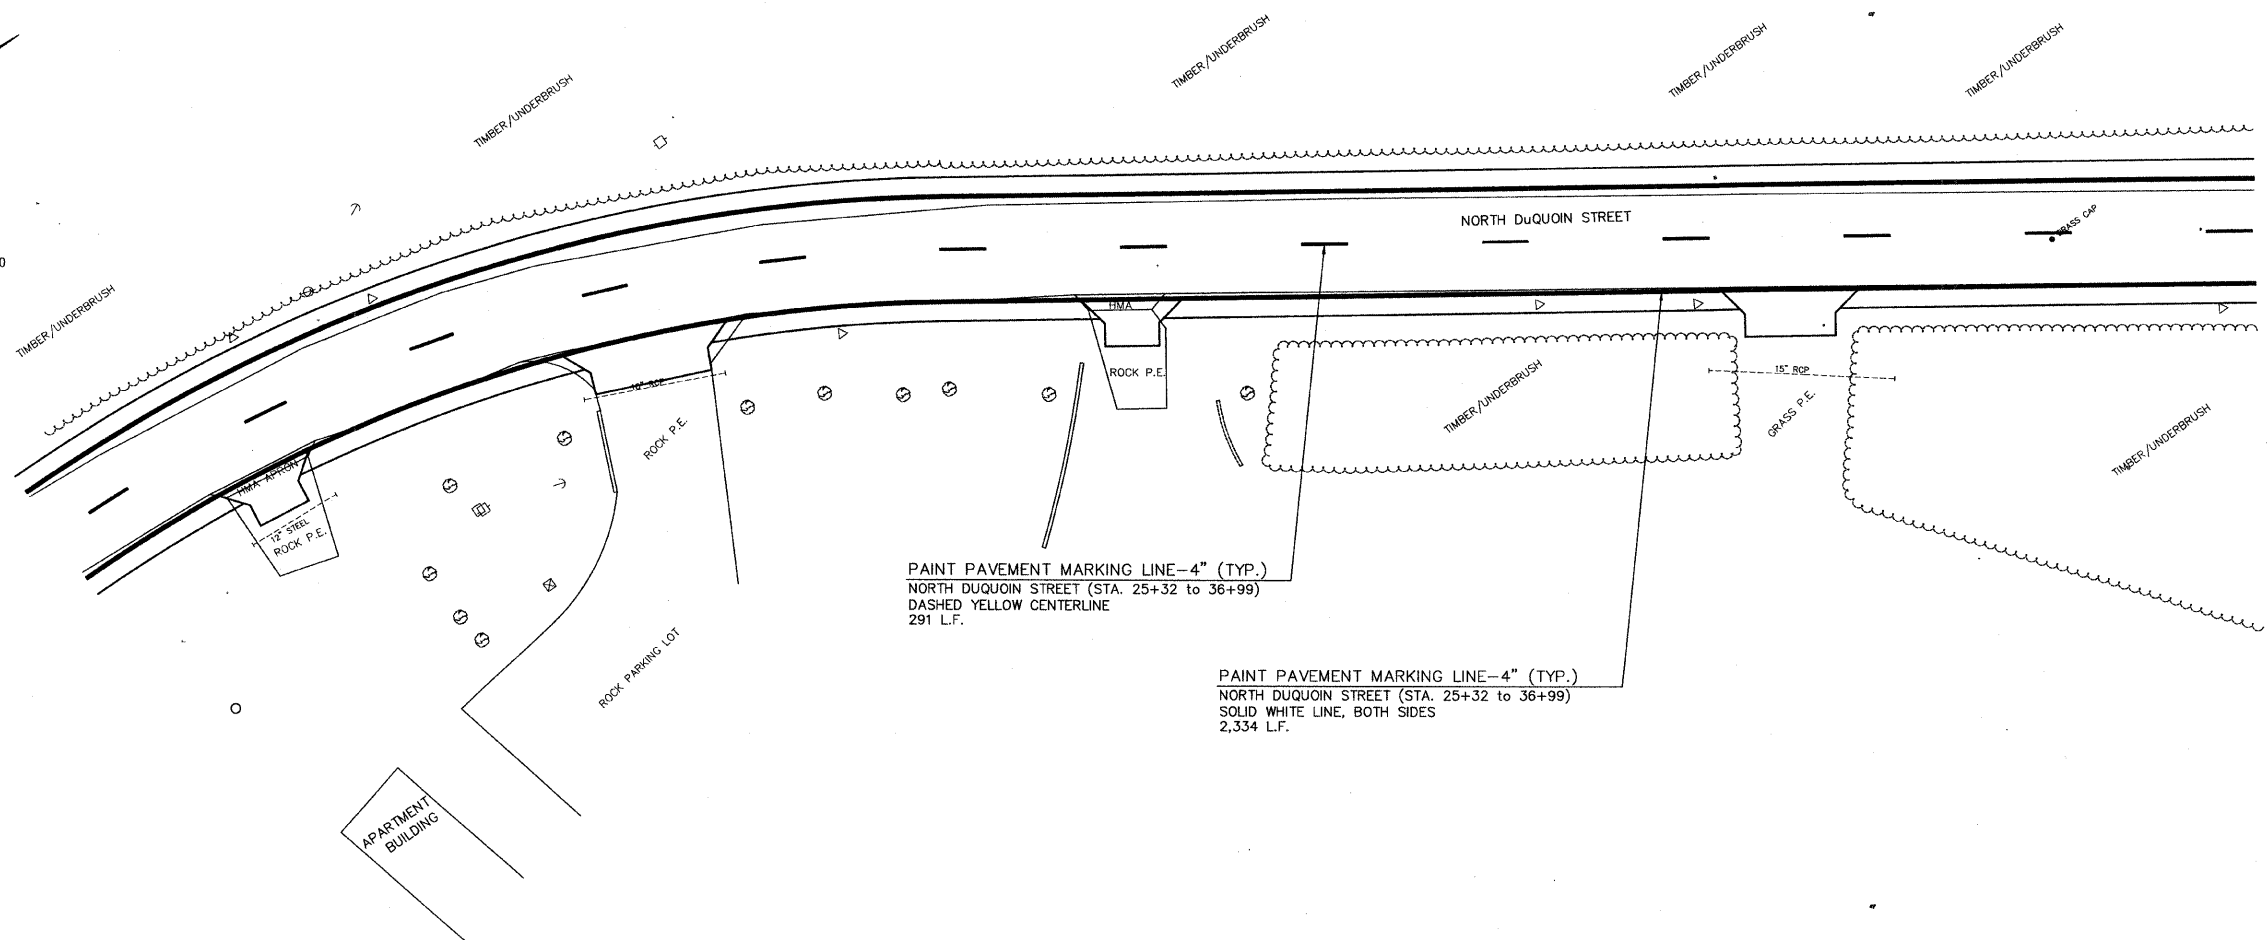

PAINT PAVEMENT MARKING LINE-4" (TYP.)
 NORTH DUQUOIN STREET (STA. 2+20 to 25+32)
 DASHED YELLOW CENTERLINE
 578 L.F.

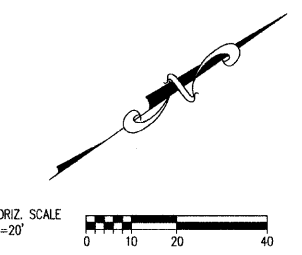

PAINT PAVEMENT MARKING LINE-4" (TYP.)
 NORTH DUQUOIN STREET (STA. 25+32 to 36+99)
 DASHED YELLOW CENTERLINE
 291 L.F.

PAINT PAVEMENT MARKING LINE-4" (TYP.)
 NORTH DUQUOIN STREET (STA. 25+32 to 36+99)
 SOLID WHITE LINE, BOTH SIDES
 2,334 L.F.