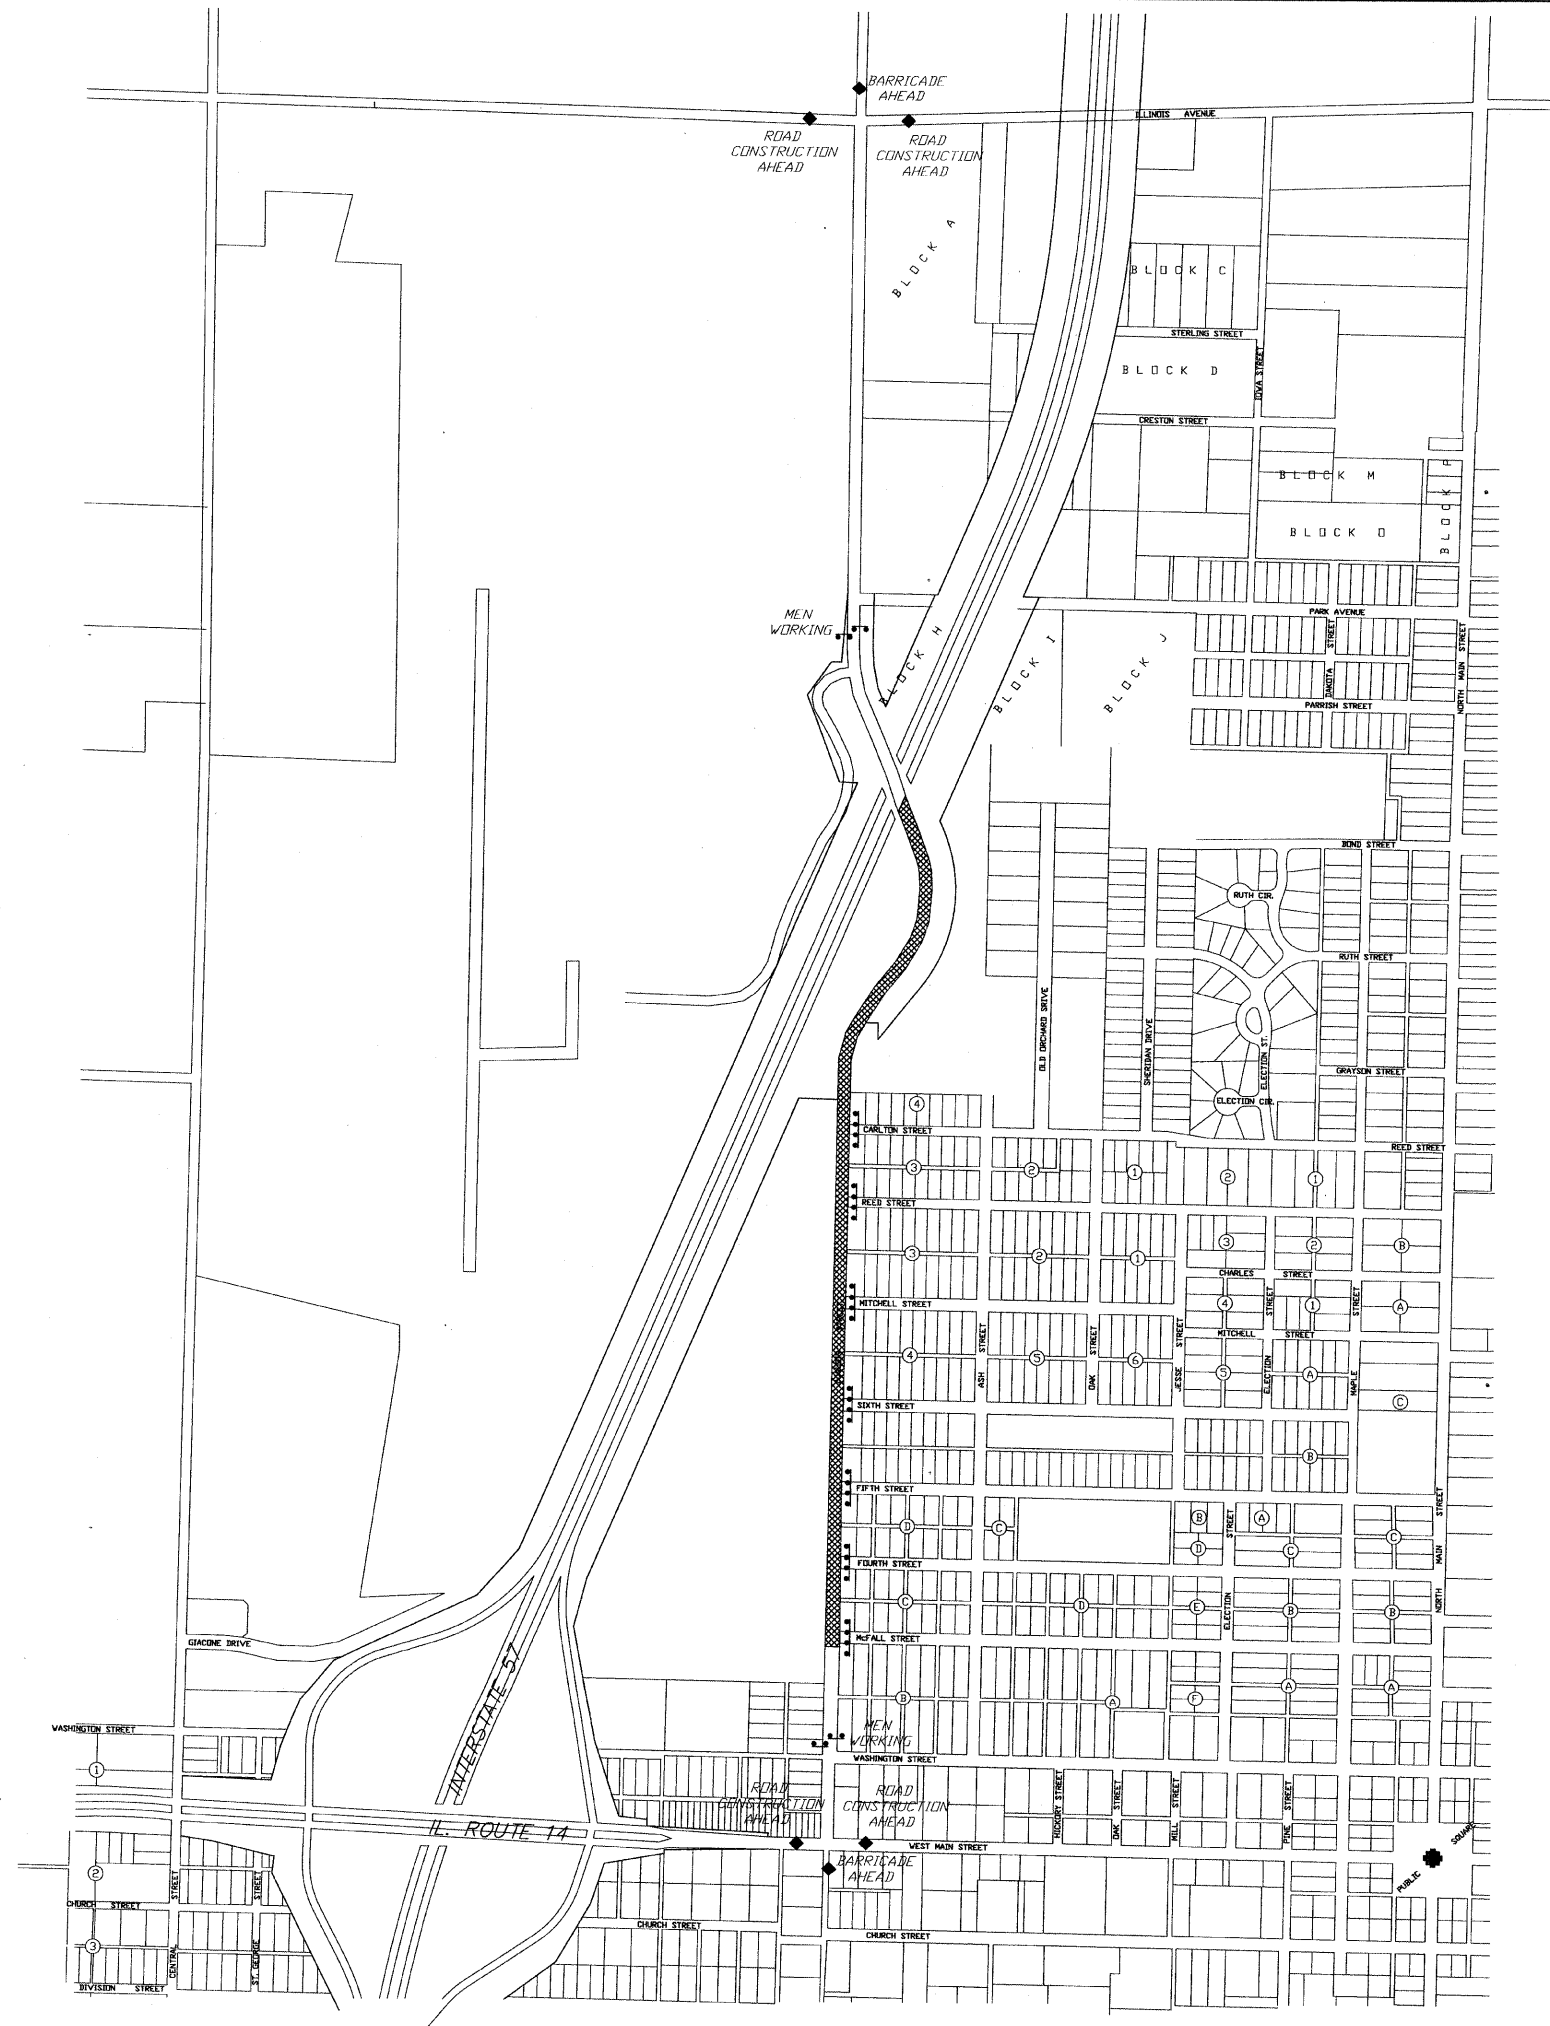

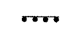
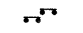



ROUTE	SECTION	COUNTY	TOTAL SHEETS	SHEET NO.
F.A.U. 9452	08-0059-00-RP	FRANKLIN	39	22
NORTH DUQUOIN ST.			CONTRACT NO. 99396	



SCALE: 1"=400'



- LEGEND**
-  WORK ZONE WITH A MINIMUM OF 1 LANE TRAFFIC TO BE MAINTAINED
 -  TYPE III BARRICADE WITH "ROAD CLOSED" SIGN
 -  TYPE III BARRICADE WITH "ROAD CLOSED LOCAL TRAFFIC ONLY" SIGN
 -  WARNING SIGN