



ROUTE	SECTION	COUNTY	TOTAL SHEETS	SHEET NO.
F.A.U. 9452	08-00059-00-RP	FRANKLIN	39	32
NORTH DUQUOIN ST.			CONTRACT NO. 99396	

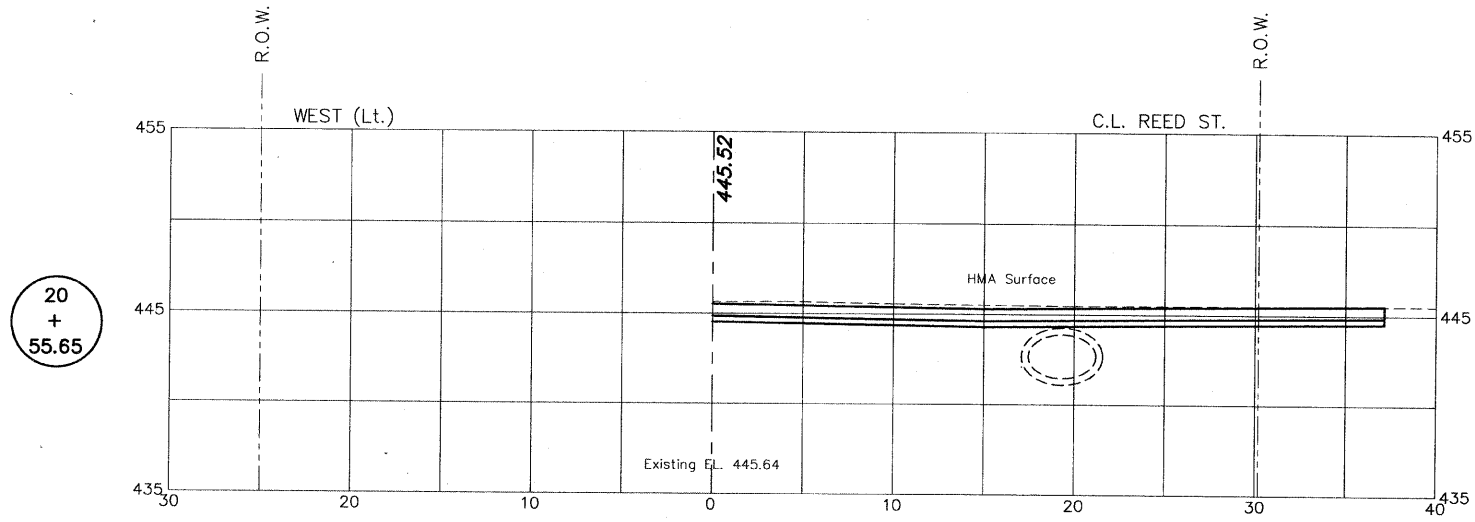


20
+
55.65

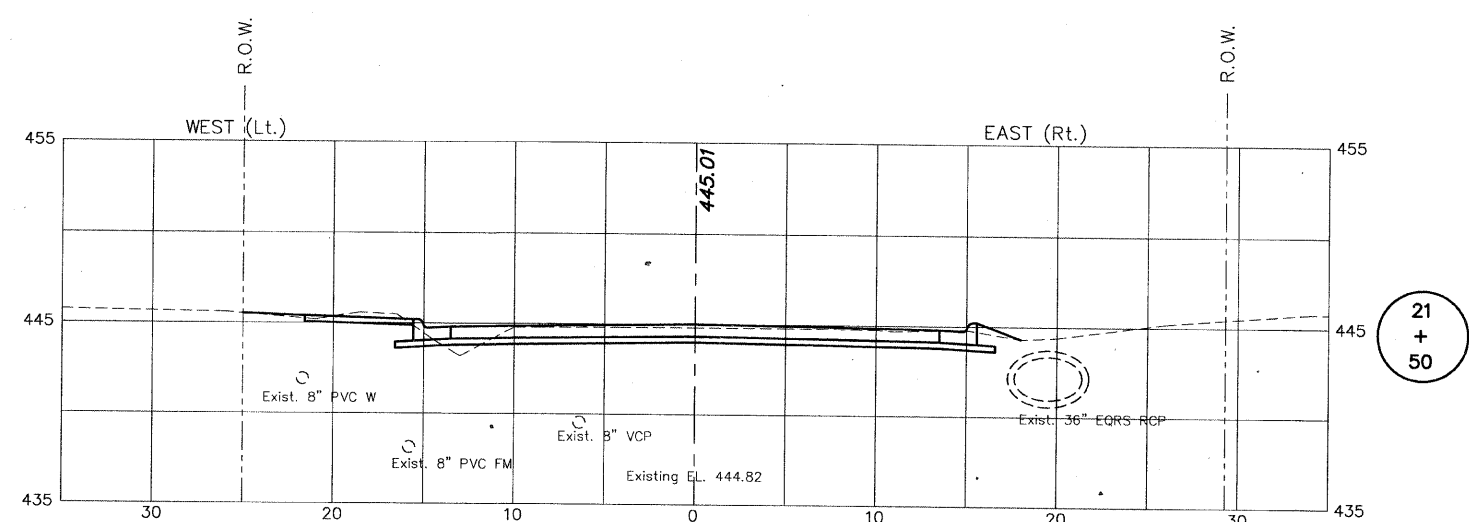


21
+
50

Cut = 2.03 sq. yd.
Fill = 0.35 sq. yd.

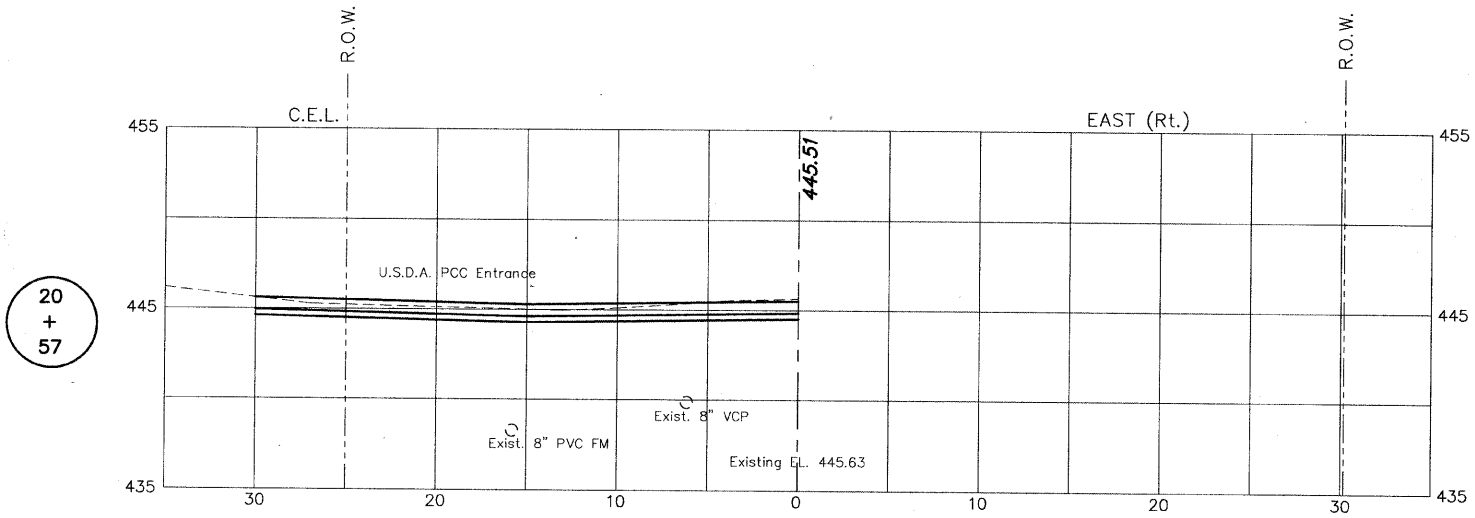


20
+
57

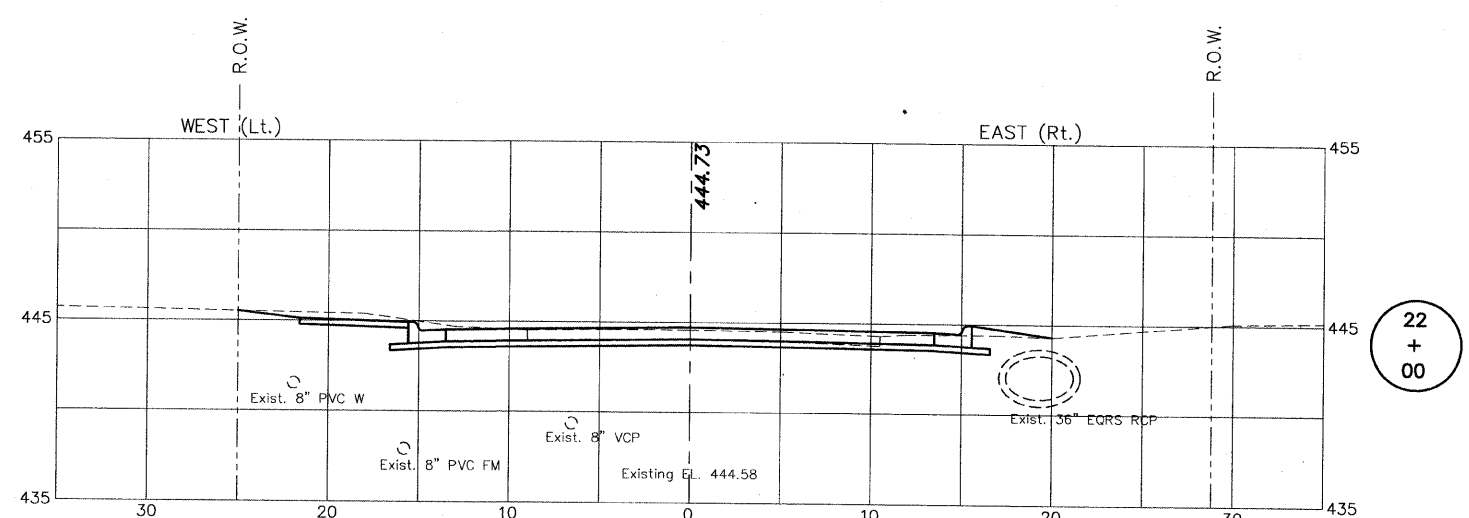


22
+
00

Cut = 2.76 sq. yd.
Fill = 0.31 sq. yd.

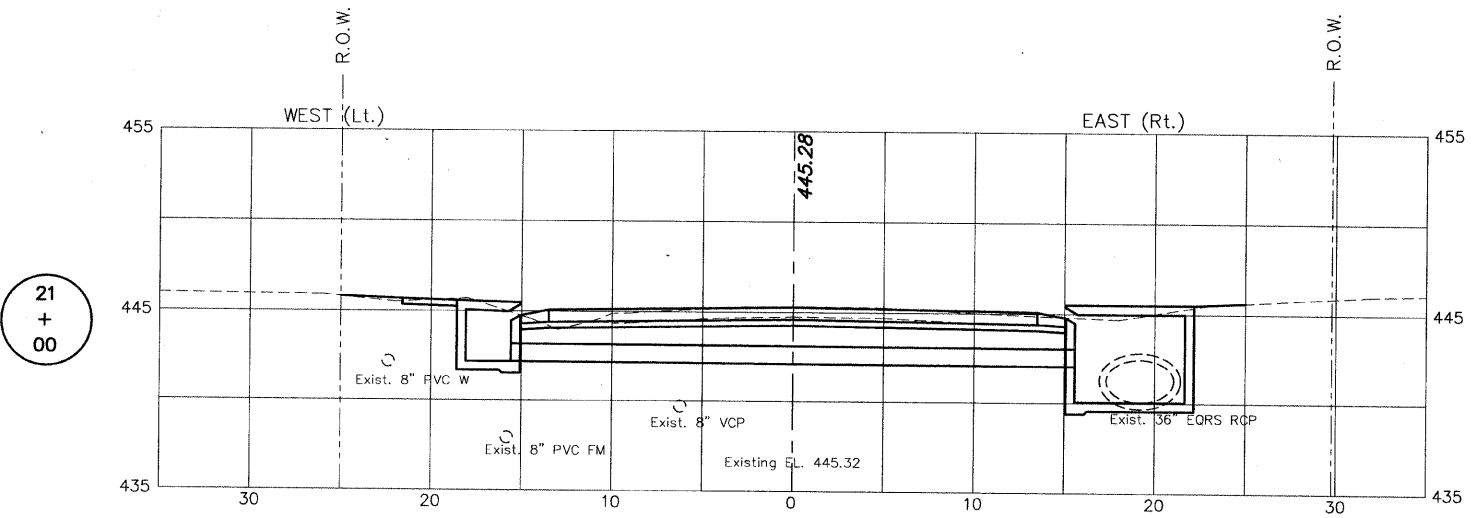

21
+
00

Cut = 1.79 sq. yd.
Fill = 0.05 sq. yd.

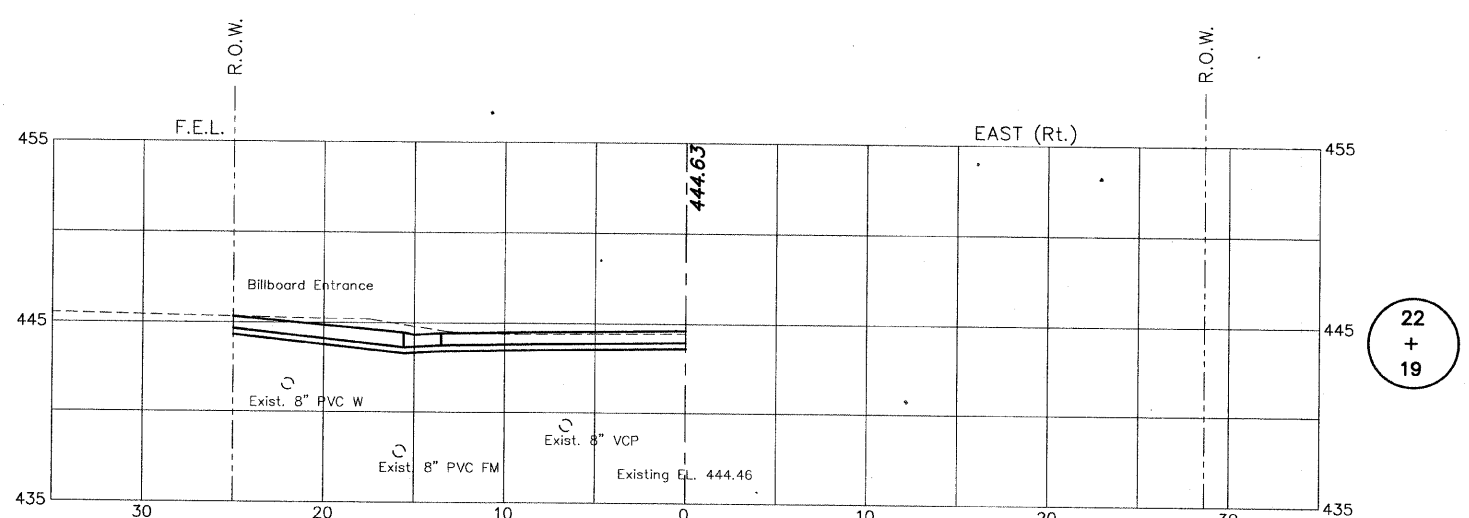

22
+
19