

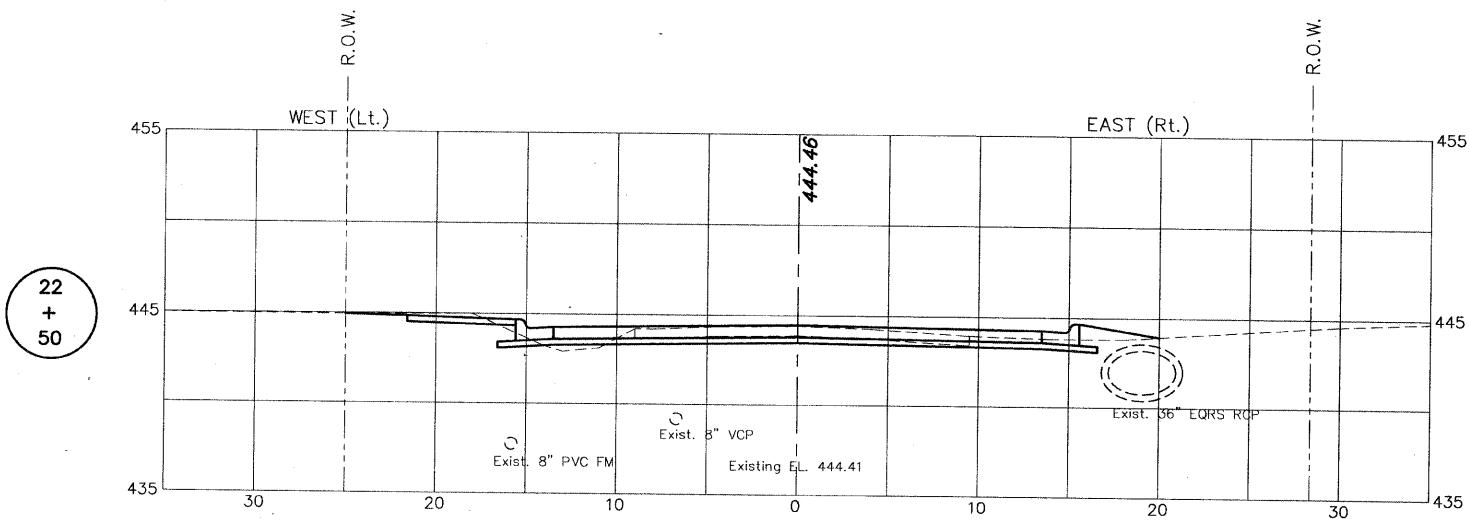
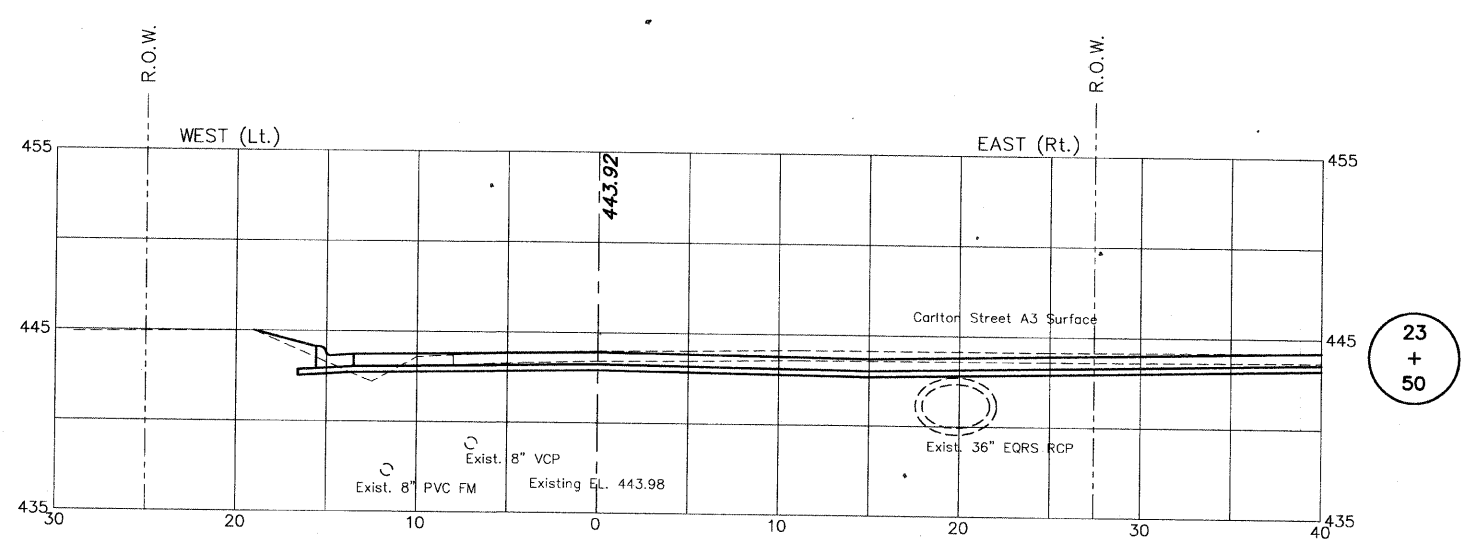



ROUTE	SECTION	COUNTY	TOTAL SHEETS	SHEET NO.
F.A.U. 9452	08-00059-00-RP	FRANKLIN	39	33
NORTH DUQUOIN ST.			CONTRACT NO. 99396	

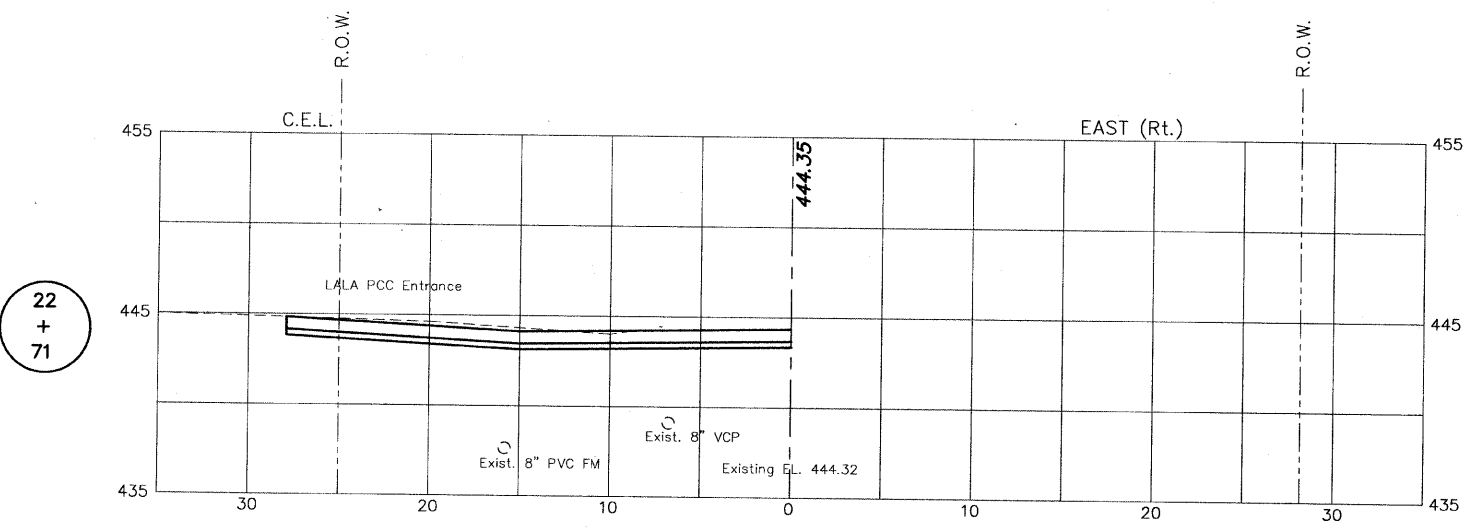


Cut = 1.66 sq. yd.
Fill = 0.46 sq. yd.

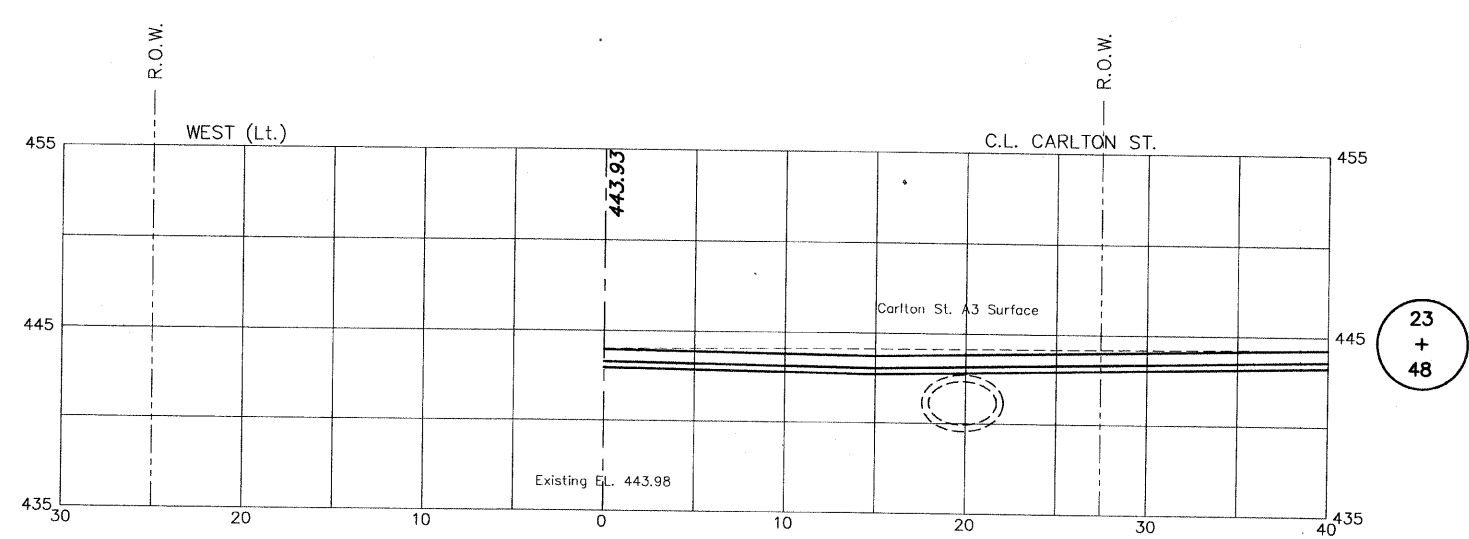

Cut = 3.83 sq. yd.
Fill = 0.27 sq. yd.

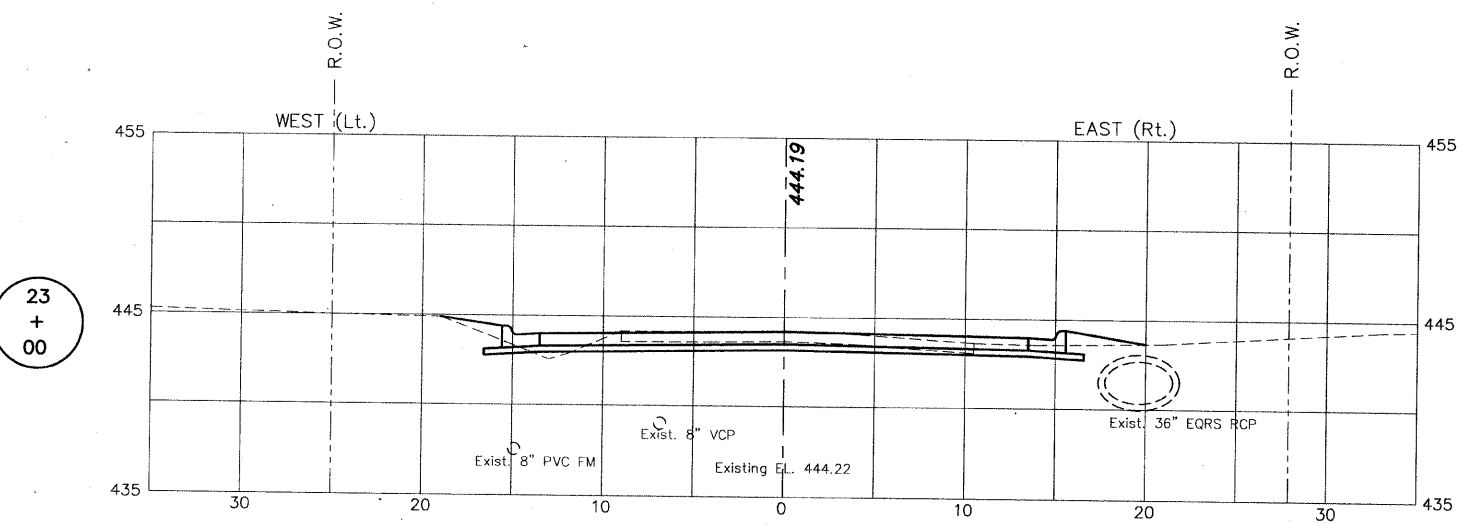

Cut = 1.66 sq. yd.
Fill = 0.51 sq. yd.

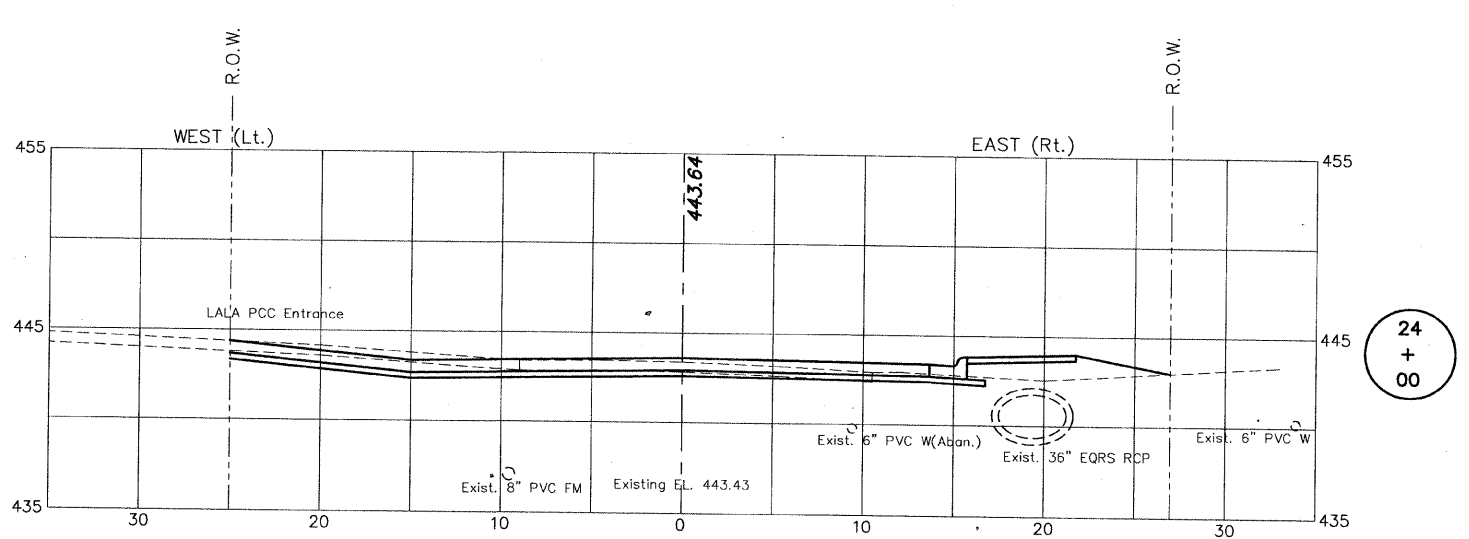

Cut = 2.03 sq. yd.
Fill = 0.27 sq. yd.