
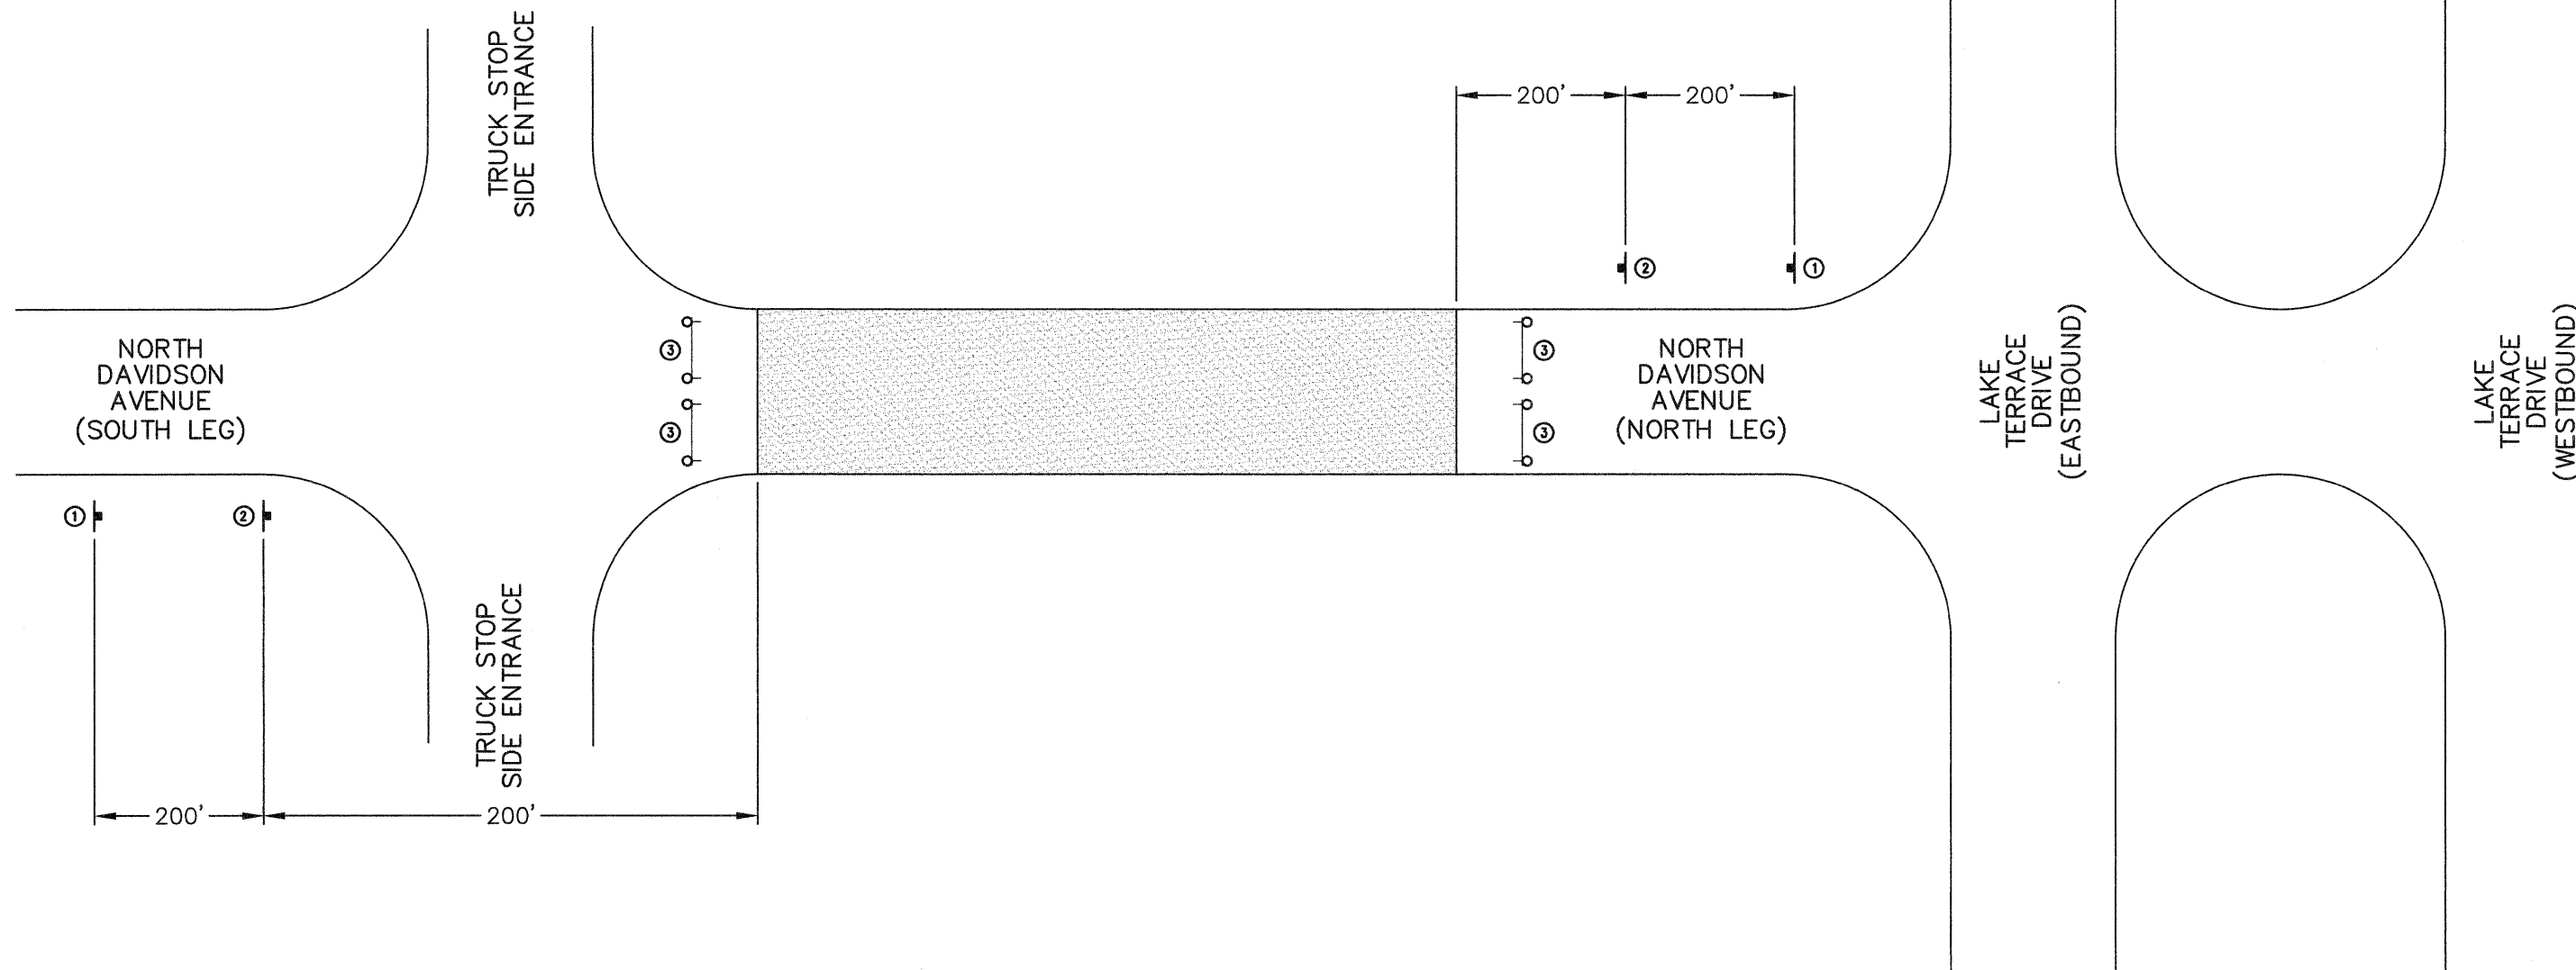



V:\Shared\Clients\40039-Mt. Vernon\40039-00 Davidson Avenue North\Drafting\SHEET FILES\TRAFFIC CONTROL PLANS.dwg, TRAFFIC CONTROL, 12/17/2009 8:25:35 AM

 

**LEGEND:**  
 CONSTRUCTION ZONE (CLOSED TO ALL TRAFFIC)  
 TYPE III BARRICADE WITH FLASHING LIGHTS

**TYPICAL PLACEMENT OF TRAFFIC CONTROL DEVICES  
 ADJACENT TO CONSTRUCTION ZONE**

**NOTES:**

- ILLUSTRATION NOT TO SCALE.
- ALL TRAFFIC CONTROL SIGNS/DEVICES SHALL CONFORM TO AND BE PLACED/IMPLEMENTED IN ACCORDANCE WITH THE CURRENT EDITION OF THE MANUAL ON UNIFORM TRAFFIC CONTROL DEVICES IN EFFECT ON THE DATE OF THE INVITATION FOR BIDS.
- ANY ROAD CLOSED SIGNS (CONSTRUCTION TRAFFIC CONTROL SIGN #3) SHALL BE ATTACHED TO A TYPE III BARRICADE PER IDOT STANDARD 701901 AND PLACED APPROPRIATELY TO DETER TRAFFIC FROM THE CONSTRUCTION ZONE.



NOT TO SCALE

CONSTRUCTION TRAFFIC CONTROL SIGN LEGEND							
SIGN NUMBER	SIGN DESCRIPTION	MUTCD SIGN TYPE	MUTCD SIGN DESIGNATION	SIGN SIZE	SPECIAL COLOR	SIGN TO READ	MUTCD REFERENCE
①	ROAD CONSTRUCTION	TRAFFIC CONTROL ZONE WARNING SIGN	W20-1	36x36	-	ROAD CONSTRUCTION AHEAD	FIGURE 6F-4
②	ROAD CLOSED AHEAD	TRAFFIC CONTROL ZONE WARNING SIGN	W20-3	36x36	-	ROAD CLOSED AHEAD	FIGURE 6F-4
③	ROAD CLOSED SIGN	TRAFFIC CONTROL ZONE REGULATORY SIGN	R11-2	48x30	-	ROAD CLOSED	FIGURE 6F-3

FILE NAME = 40039-300	USER NAME = Meyer, Tim	DESIGNED - BJB	REVISED -	STATE OF ILLINOIS DEPARTMENT OF TRANSPORTATION	TRAFFIC CONTROL PLAN	F.A.U. RTE.	SECTION	COUNTY	TOTAL SHEETS	SHEET NO.
	PLOT SCALE = 1:1	CHECKED - MSF	REVISED -			8749	09-00130-00-RP	JEFFERSON	30	13
	PLOT DATE = 12/17/2009	DATE - 12/09/09	REVISED -		SCALE: NA	SHEET NO. 13 OF 30 SHEETS		STA. N/A TO STA. N/A	CONTRACT NO. 99411	