



TYPICAL DRIVE DETAIL  
(NOT TO SCALE)

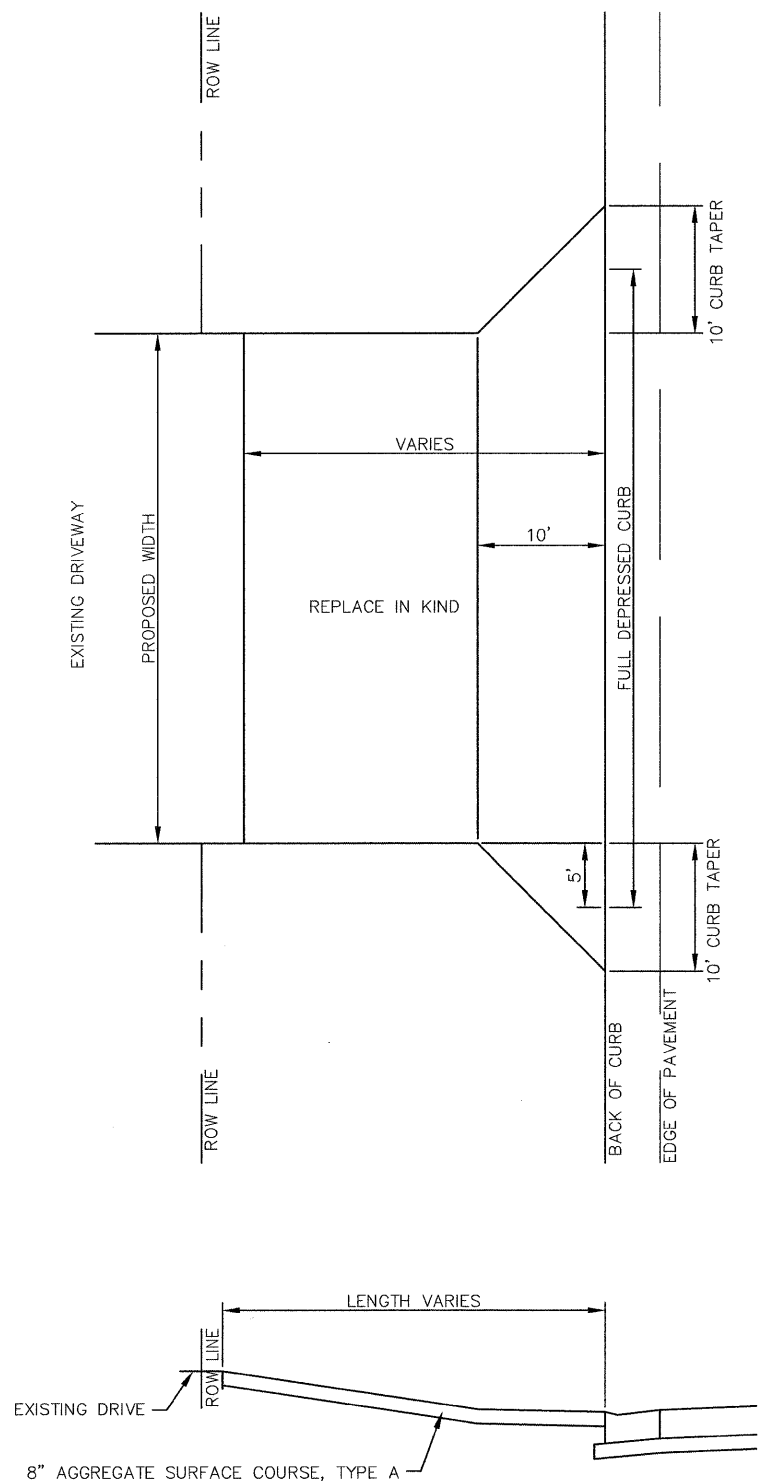

RIPRAP CLASS	A	B	C	D
A4	16"	6"	2'-8"	4'-0"
A5	22"	8"	3'-8"	5'-6"

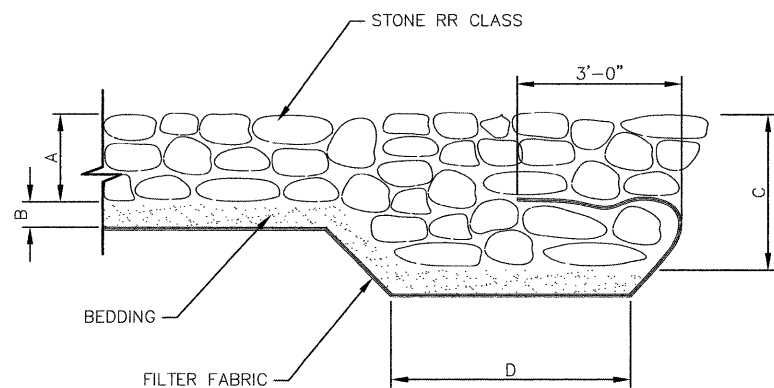

STONE RIP-RAP EDGE TREATMENT  
(NOT TO SCALE)

V:\Shored\Clients\40039-111\_Vernon\40039-300 Deviddon Avenue North\Drafting\Sheet Files\DETAILS.dwg, DETAIL, 12/16/2009 4:33:01 PM

FILE NAME = 40039-300	USER NAME = Meyer, Tim	DESIGNED - MSF	REVISED -	STATE OF ILLINOIS DEPARTMENT OF TRANSPORTATION	DETAILS	F.A.U. RTE. 8479	SECTION 09-00130-00 RP	COUNTY JEFFERSON	TOTAL SHEETS 30	SHEET NO. 18
	PLOT SCALE = 1:1	CHECKED - DLK	REVISED -			SCALE: NA	SHEET NO. 18 OF 30 SHEETS	STA. NA	TO STA. NA	CONTRACT NO. 99411
	PLOT DATE = 12/16/2009	DATE - 12/09/09	REVISED -			FED. ROAD DIST. NO. 9   ILLINOIS   ARRA 2009				