


V:\Shared\Clients\40039-41\_Vermont\40039-300\_Davidson Avenue North\Drainage\Sheet Files\CROSS SECTION.dwg, XSEC 2, 12/16/2009 4:09:18 PM

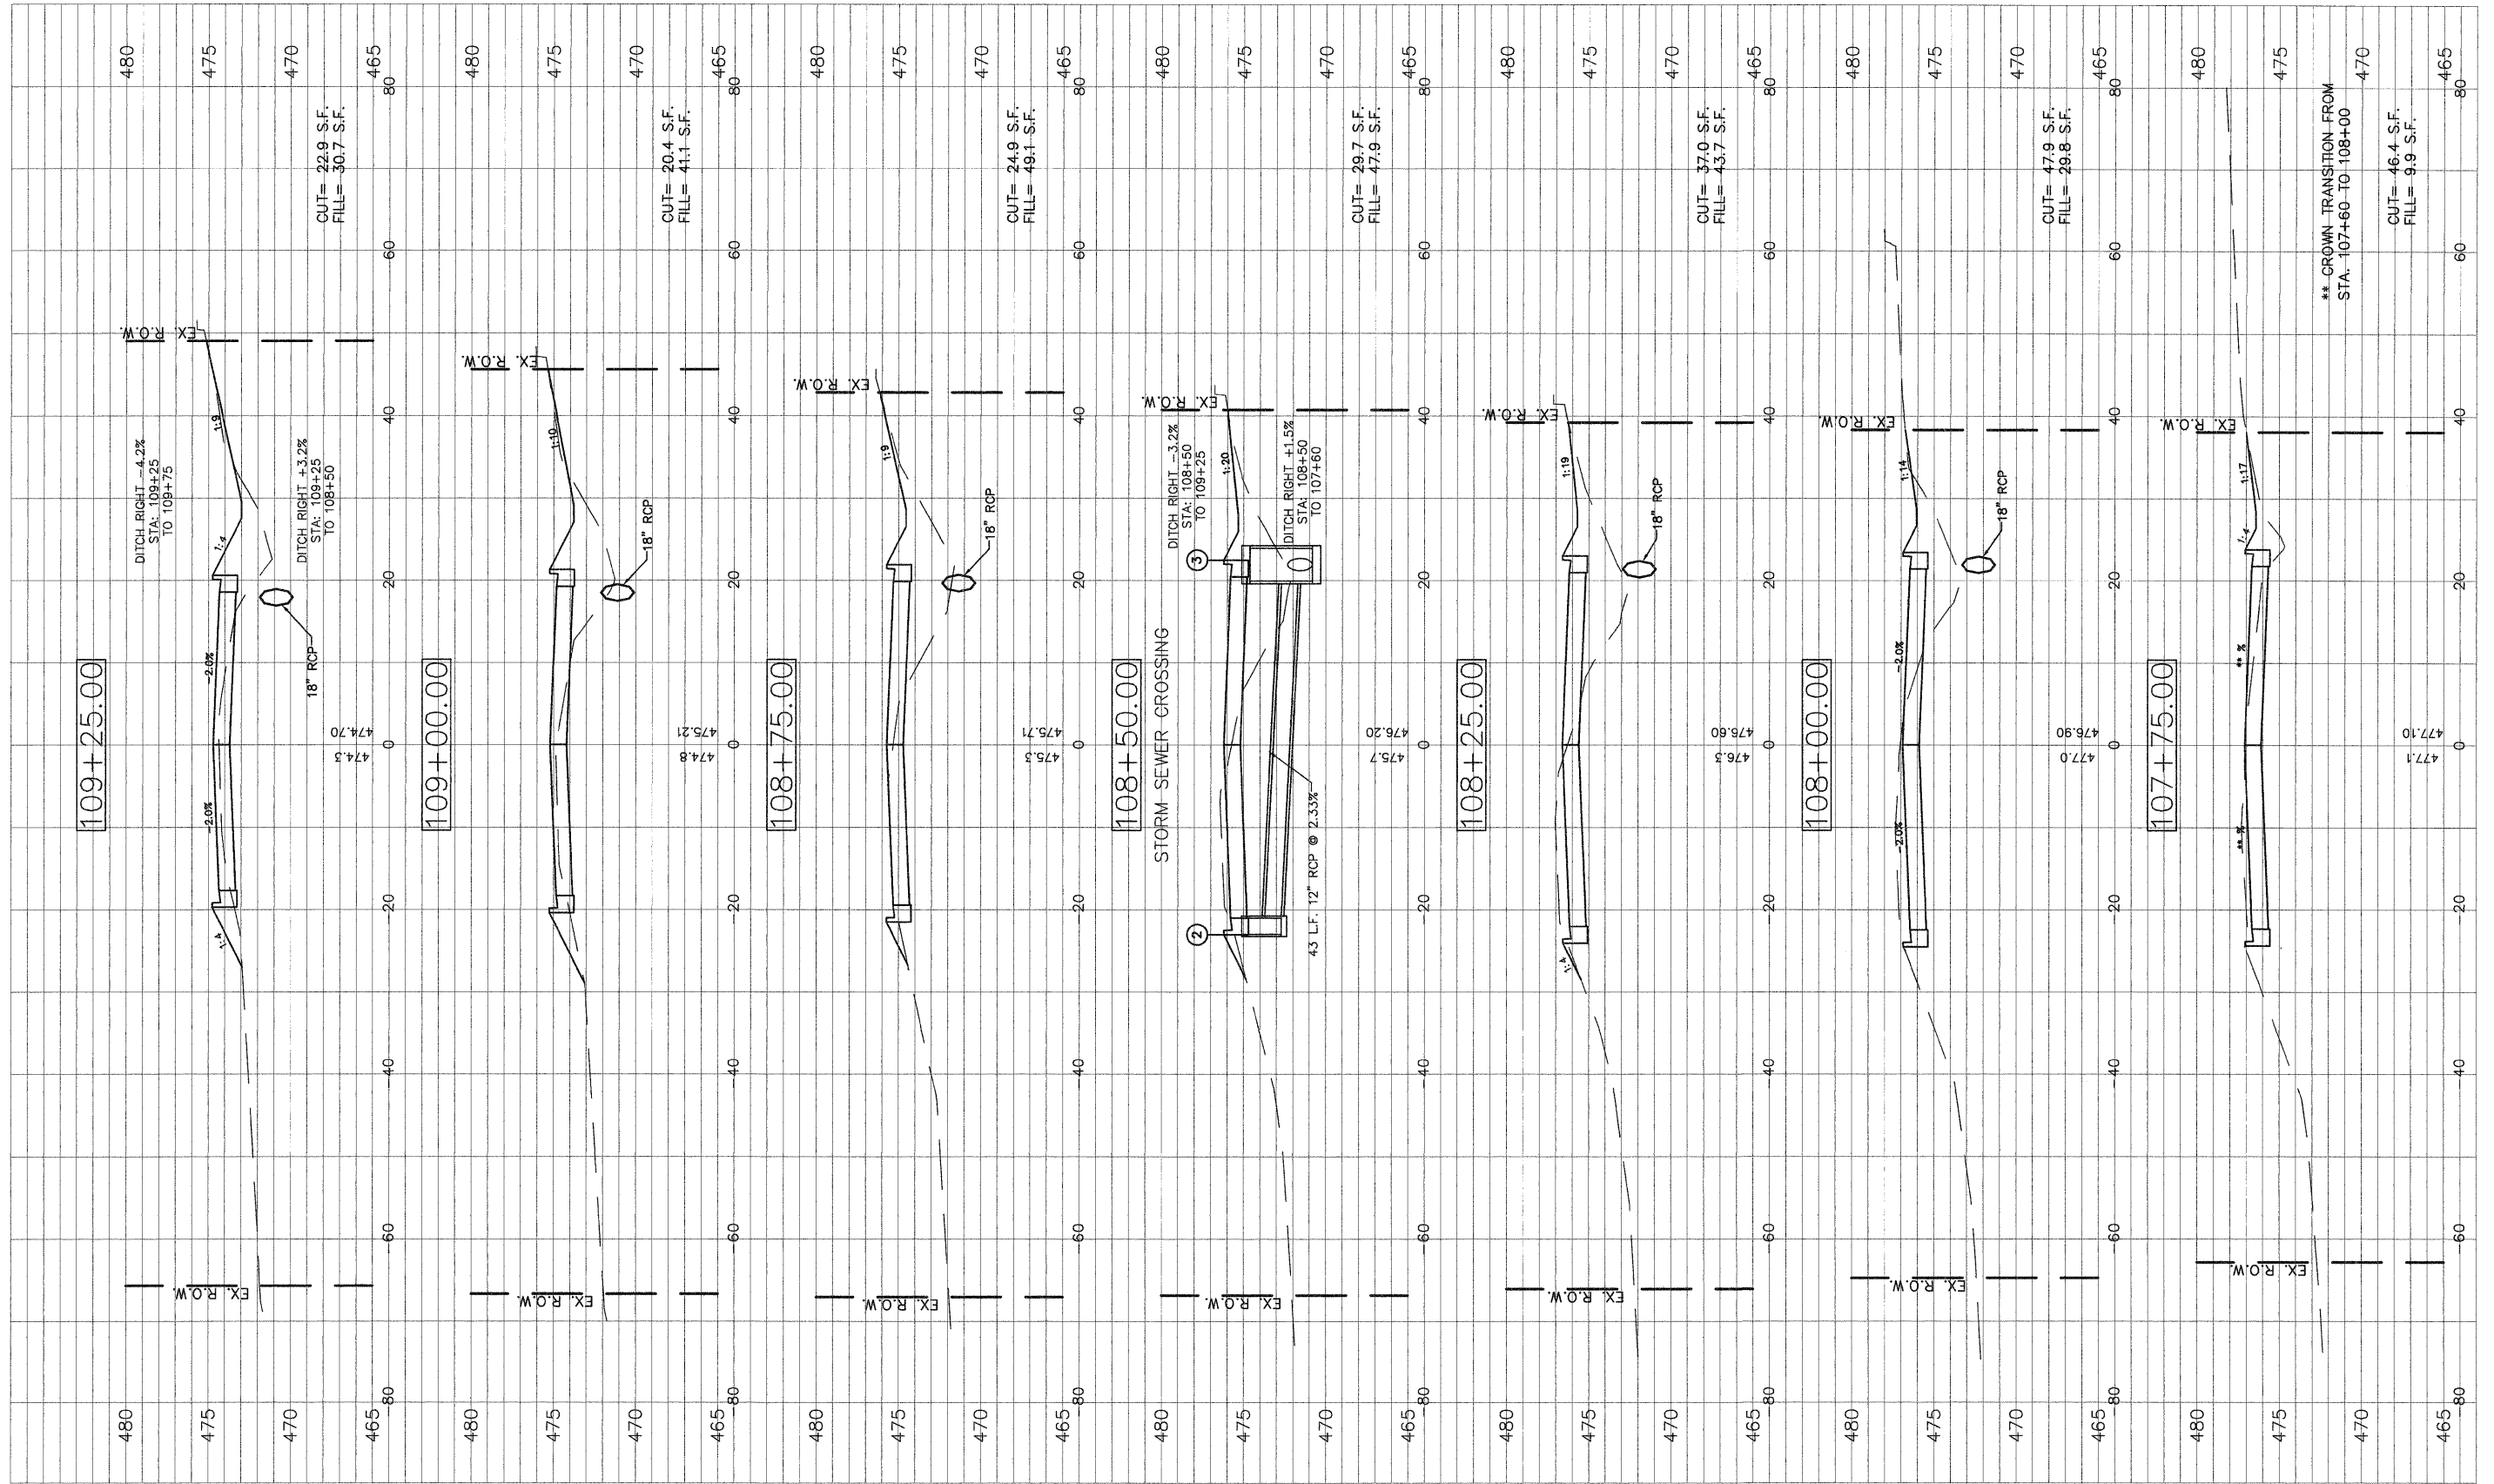

FILE NAME = 40039-300

USER NAME = Meyer, Tim  
 DESIGNED - MSF  
 DRAWN - CSH  
 CHECKED - DLK  
 PLOT DATE = 12/16/2009  
 DATE - 12/09/09

REVISED -  
 REVISED -  
 REVISED -  
 REVISED -

STATE OF ILLINOIS  
 DEPARTMENT OF TRANSPORTATION

ROADWAY CROSS SECTIONS

SCALE: 1:10 SHEET NO.21 OF 30 SHEETS STA. 107+75 TO STA. 109+25

F.A.U. RTE.	SECTION	COUNTY	TOTAL SHEETS	SHEET NO.
8749	09-00130-00-RP	JEFFERSON	30	20
CONTRACT NO. 99411				

FED. ROAD DIST. NO. 9 ILLINOIS IARRA 2009