


V:\Shared\Clients\40039-IL\ Vernon\40039-300 Davidson Avenue North\Drafting\Sheet Files\CROSS SECTIONS.dwg, XSEC 11, 12/16/2009 4:14:11 PM

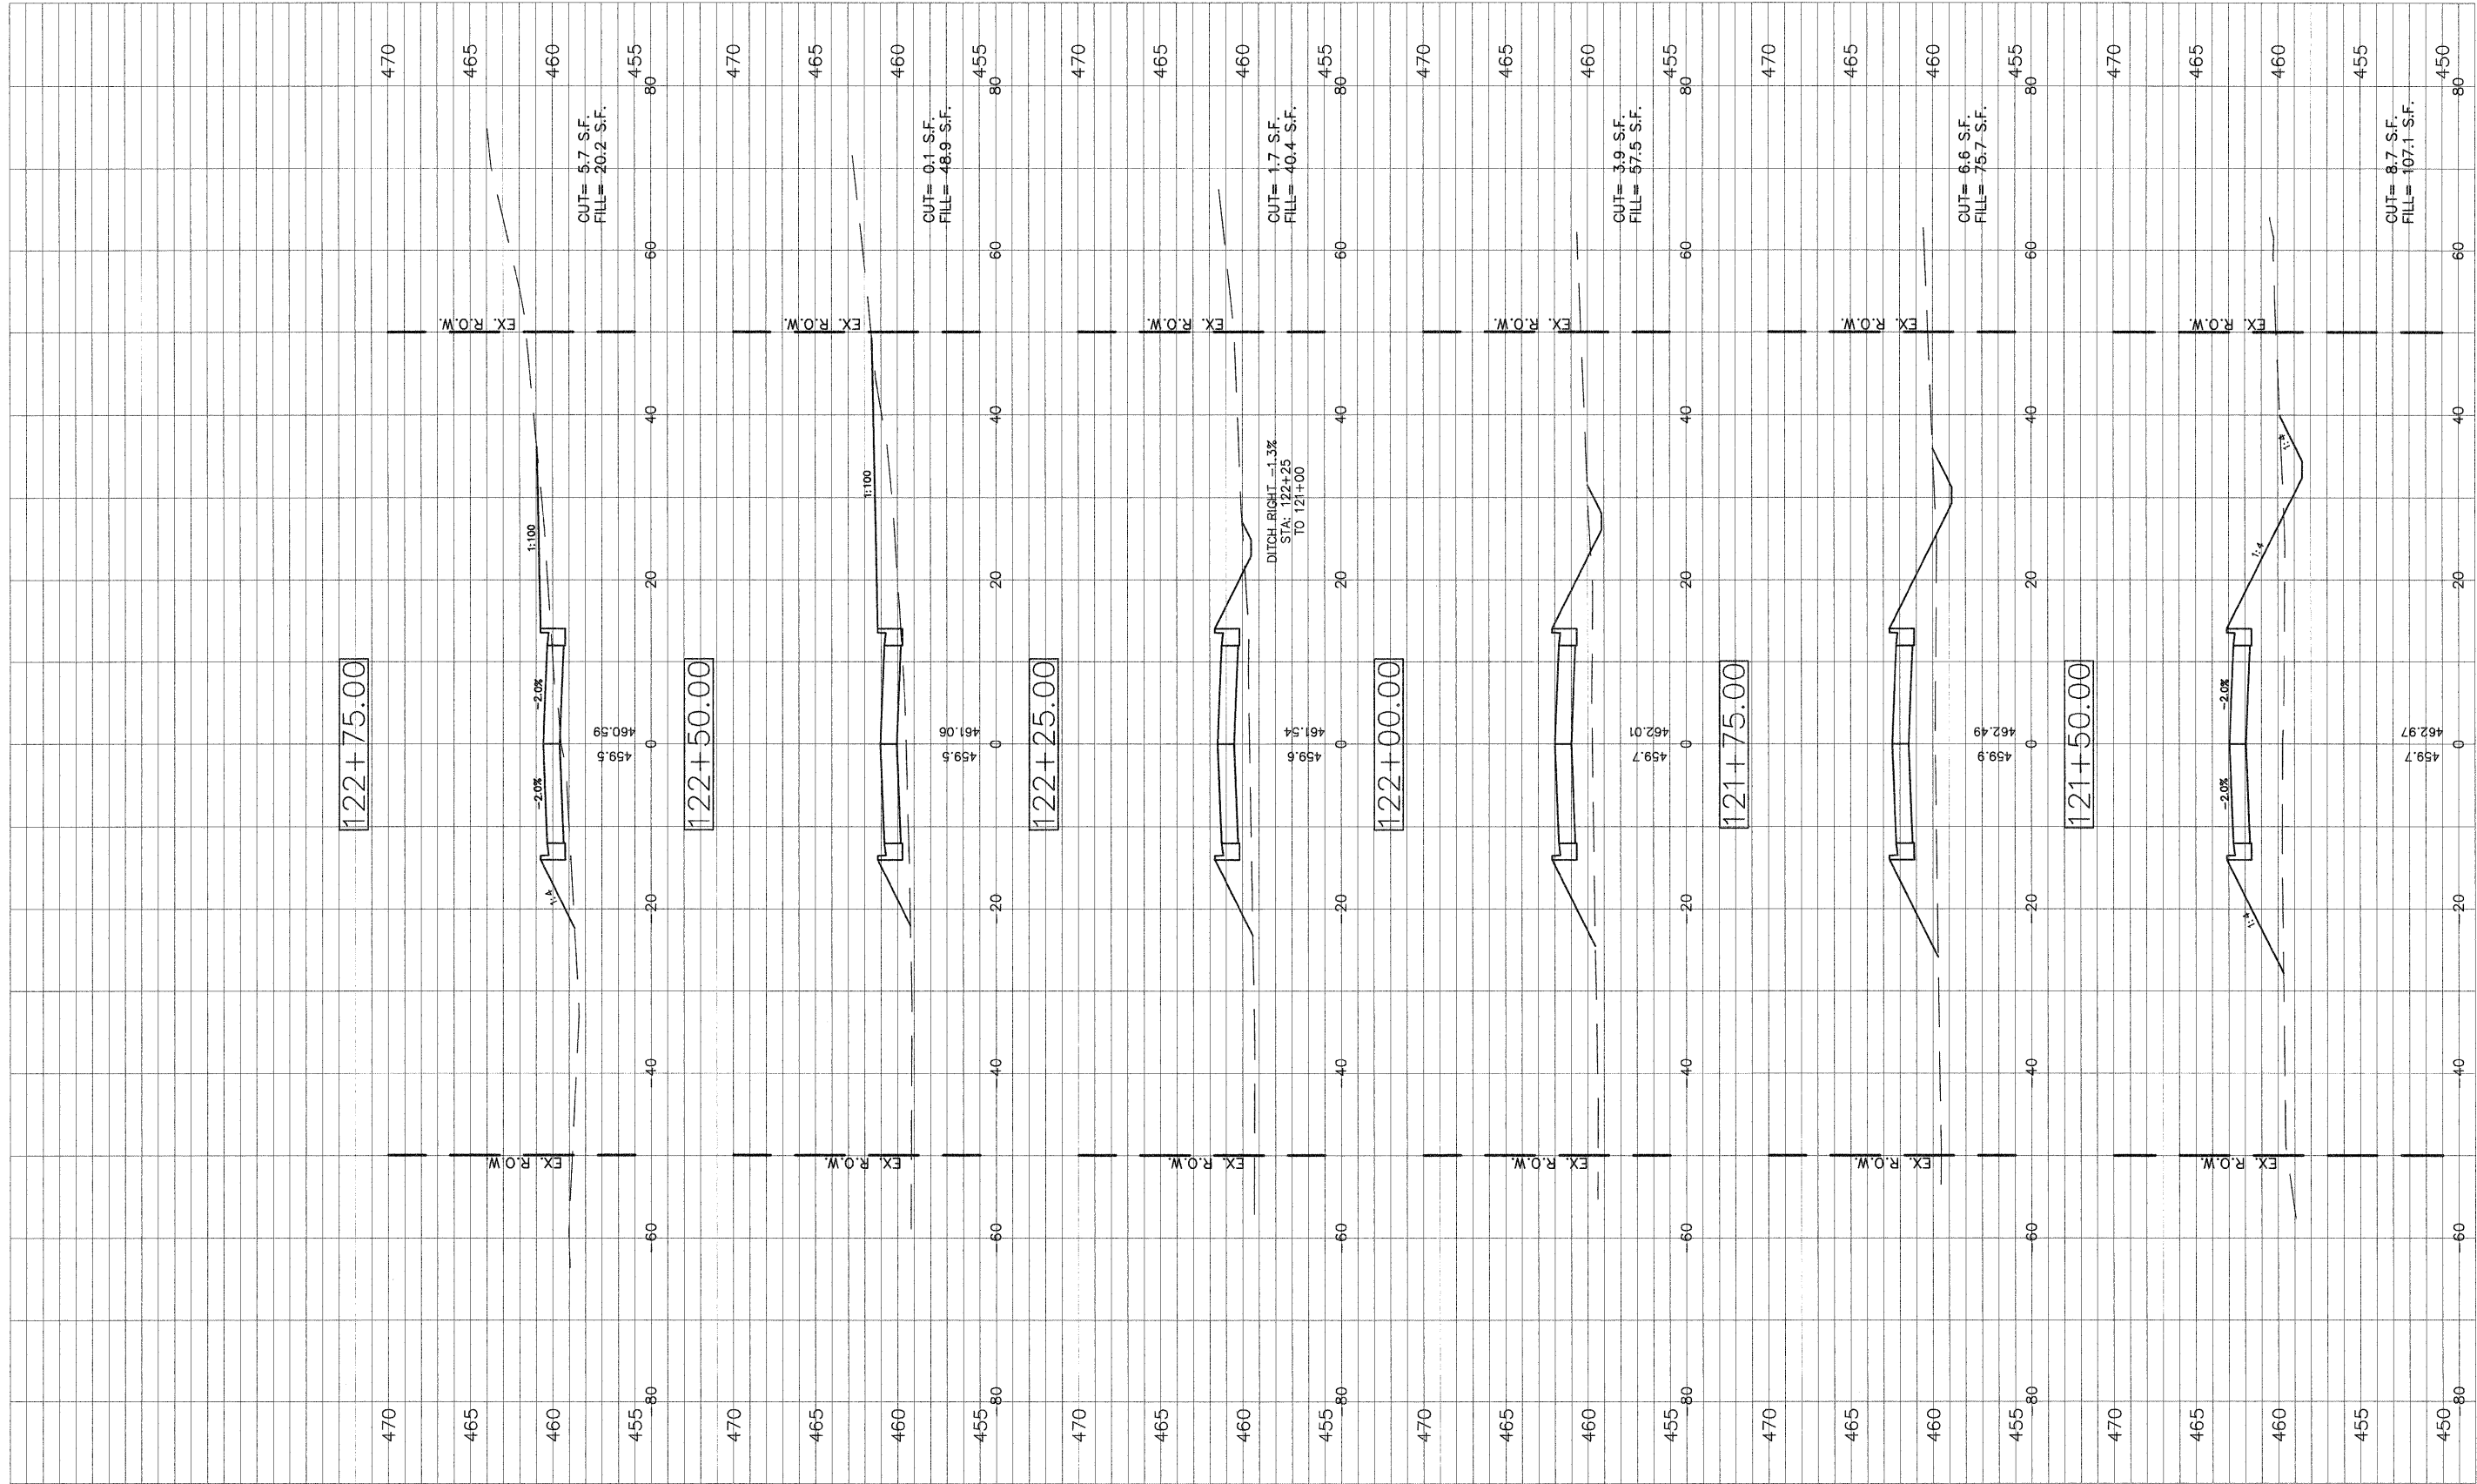

FILE NAME =
40039-300

USER NAME = Meyer, Tim	DESIGNED - MSF	REVISED -
PLOT SCALE = 1:1	DRAWN - CSH	REVISED -
PLOT DATE = 12/18/2009	CHECKED - DLK	REVISED -
	DATE - 12/09/09	REVISED -

STATE OF ILLINOIS
DEPARTMENT OF TRANSPORTATION

ROADWAY CROSS SECTIONS

SCALE: 1:10 SHEET NO.1 OF 30 SHEETS STA. 121+50 TO STA. 122+75

F.A.U. RTE.	SECTION	COUNTY	TOTAL SHEETS	SHEET NO.
8749	09-00130-00-RP	JEFFERSON	30	29
CONTRACT NO. 99411				

FED. ROAD DIST. NO. 9 ILLINOIS IARRA 2009