


STATE OF ILLINOIS  
DEPARTMENT OF TRANSPORTATION

F.A. RTE.	SECTION	COUNTY	TOTAL SHEETS	SHEET NO.
VAR.	*	VARIOUS	27	1
		ILLINOIS	CONTRACT NO. 72L82	

\* D6 BRIDGE DECK SEALING 2020

D-96-048-20



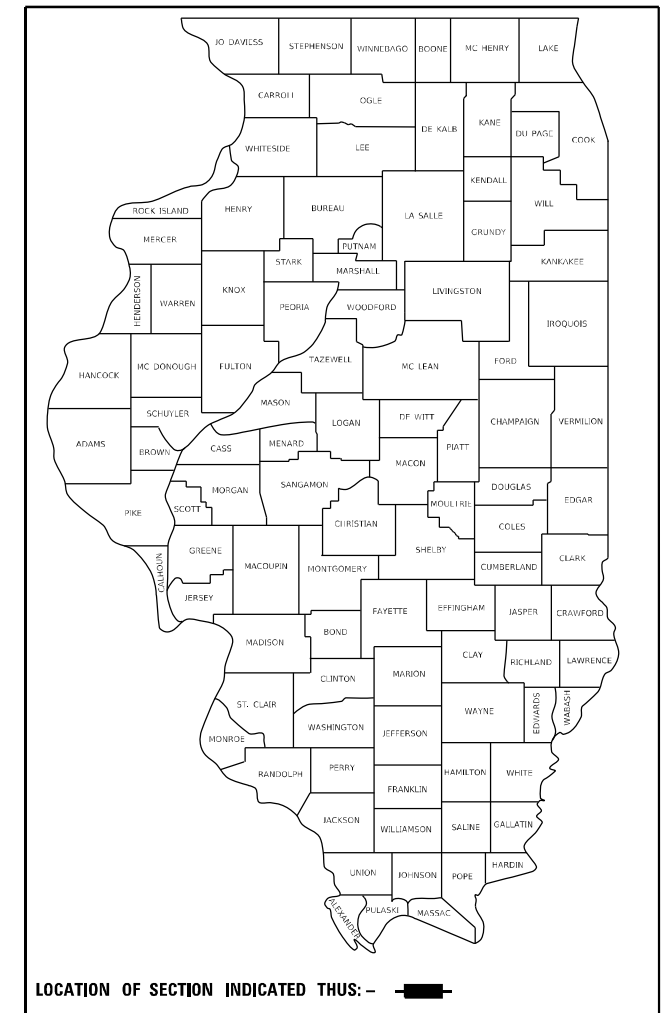


FOR INDEX OF SHEETS, SEE SHEET NO. 2

# PROPOSED HIGHWAY PLANS

VARIOUS ROUTES  
SECTION D6 BRIDGE DECK SEALING 2020  
PROJECT STP-EMCV(951)  
BRIDGE DECK SEALING  
VARIOUS COUNTY

C-96-078-20

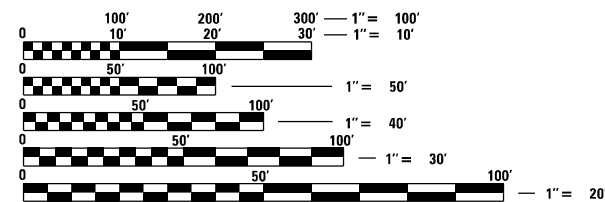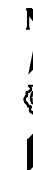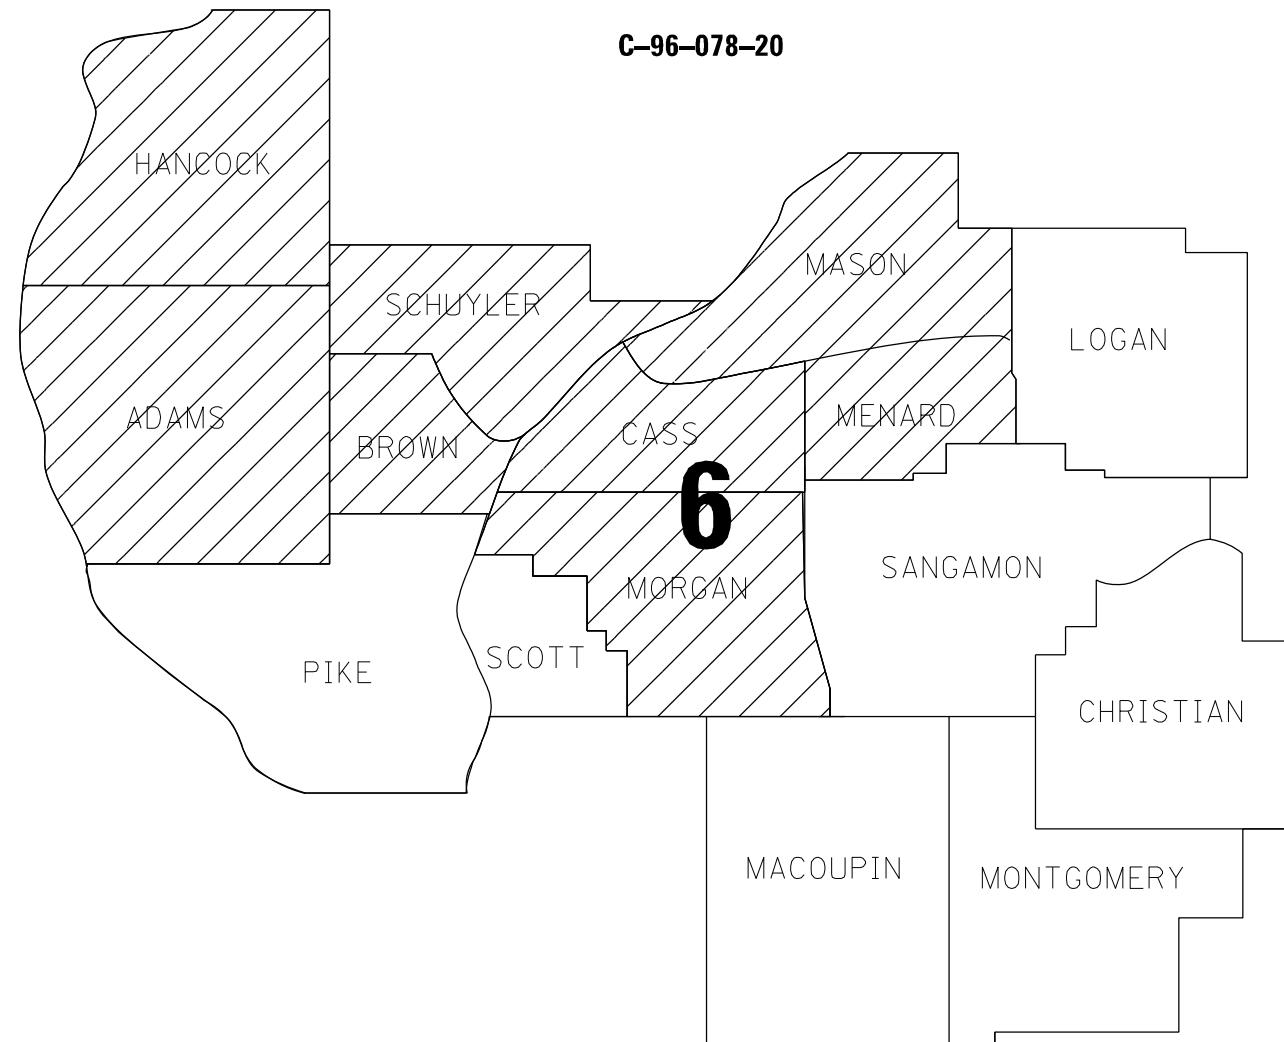

FULL SIZE PLANS HAVE BEEN PREPARED USING STANDARD ENGINEERING SCALES. REDUCED SIZED PLANS WILL NOT CONFORM TO STANDARD SCALES. IN MAKING MEASUREMENTS ON REDUCED PLANS, THE ABOVE SCALES MAY BE USED.

J.U.L.I.E.  
JOINT UTILITY LOCATION INFORMATION FOR EXCAVATORS  
1-800-892-0123  
OR 811

PROJECT ENGINEER: JAY WAVERING (217)785-9046  
PROJECT MANAGER: VICTOR YOUNG (217)524-0472

CONTRACT NO. 72L82

STATE OF ILLINOIS  
DEPARTMENT OF TRANSPORTATION

SUBMITTED December 4, 20 20

*[Signature]*  
REGIONAL ENGINEER

January 29, 2021  
*[Signature]*  
ENGINEER OF DESIGN AND ENVIRONMENT

January 29, 2021  
*[Signature]*  
DIRECTOR OF HIGHWAYS PROJECT IMPLEMENTATION

PRINTED BY THE AUTHORITY  
OF THE STATE OF ILLINOIS

INDEX OF SHEETS

- 1 COVER SHEET
- 2 INDEX, GENERAL NOTES, STANDARDS, & SIGNATURES
- 3 SUMMARY OF QUANTITIES
- 4 - 7 SCHEDULE OF QUANTITIES
- 8 - 26 BRIDGE LOCATION MAPS
- 27 BRIDGE DETAIL SHEET

HIGHWAY STANDARDS

- 701201-05
- 701400-10
- 701406-12
- 701421-08
- 701426-09
- 701501-06
- 701602-10
- 701901-08
- 701411-09




GENERAL NOTES

THE CONCRETE SEALER SHALL BE APPLIED TO THE ENTIRE TOP SURFACE OF THE DECK, INCLUDING THE INSIDE FACES AND TOPS OF THE PARAPETS, AND THE CONCRETE BRIDGE APPROACH PAVEMENT.

SN 034-0001 AND SN 034-0522 WILL REQUIRE RAILROAD PROTECTIVE LIABILITY INSURANCE COORDINATION

COMMITMENTS

NONE

<b>STATE OF ILLINOIS DEPARTMENT OF TRANSPORTATION DIVISION OF HIGHWAYS DISTRICT 6</b>	
EXAMINED	November 24 20 20
 ENGINEER OF OPERATIONS	
EXAMINED	November 16 20 20
 ENGINEER OF PROJECT IMPLEMENTATION	
EXAMINED	November 23 20 20
 ENGINEER OF PROGRAM DEVELOPMENT	

\* D6 BRIDGE DECK SEALING 2020

MODEL: Default  
FILE: \\nas101.pw.usplanner.com\data\illinois.gov\PW\DOT\Documents\DOT\_Offices\District 6\Projects\0672182\CADD\data\CAD\sheet\0672182-rht-nemrnc.dgn

	USER NAME = JOHNSONCC	DESIGNED -	REVISED -	<b>STATE OF ILLINOIS DEPARTMENT OF TRANSPORTATION</b>	<b>GENERAL NOTES</b>				F.A. RTE.	SECTION	COUNTY	TOTAL SHEETS	SHEET NO.	
		DRAWN -	REVISED -		SCALE:	SHEET	OF	SHEETS	STA.	TO	STA.	ILLINOIS	FED. AID PROJECT	
	PLOT SCALE = 40.0000 ' / in.	CHECKED -	REVISED -									VARIOUS	27	2
	PLOT DATE = 12/3/2020	DATE -	REVISED -									CONTRACT NO. 72L82		

CODE NO.	ITEM	UNIT	TOTAL QUANTITY	CONSTRUCTION CODE	
				6-00652-0700	6-00652-0701
				80%FED 20%STATE	80%FED 20%STATE
				BRIDGE	BRIDGE
				0047	0047
				INTERSTATE	NON-INTERSTATE
67100100	MOBILIZATION	L SUM	1	0.5	0.5
70100420	TRAFFIC CONTROL AND PROTECTION, STANDARD 701411	EACH	2	2	
70100701	TRAFFIC CONTROL AND PROTECTION, STANDARD 701406	EACH	28	28	
70102621	TRAFFIC CONTROL AND PROTECTION, STANDARD 701501	EACH	1		1
70102633	TRAFFIC CONTROL AND PROTECTION, STANDARD 701602	EACH	3		3
X5870015	BRIDGE DECK CONCRETE SEALER	SQ FT	2141187	474901	1666286
X7010100	TRAFFIC CONTROL AND PROTECTION, STANDARD 701421	EACH	17		17
X7010101	TRAFFIC CONTROL AND PROTECTION, STANDARD 701201	EACH	116	4	112
X7010218	TRAFFIC CONTROL AND PROTECTION, (SPECIAL)	EACH	45	28	17
Z0048665	RAILROAD PROTECTIVE LIABILITY INSURANCE	L SUM	1		1

\* D6 BRIDGE DECK SEALING 2020

MODEL: Default  
FILE NAME: P:\pjancom.dwt\illinois.gov-PWDOT\Documents\DOT Offices\District 6\Projects\0672182\CAD\Drawings\CAD\Sheets\0672182-RT-500.dgn

USER NAME = JOHNSONCC	DESIGNED -	REVISED -
	DRAWN -	REVISED -
PLOT SCALE = 100.0000' / in.	CHECKED -	REVISED -
PLOT DATE = 12/3/2020	DATE -	REVISED -

**STATE OF ILLINOIS  
DEPARTMENT OF TRANSPORTATION**

**SUMMARY OF QUANTITIES**

SCALE: SHEET OF SHEETS STA. TO STA.

F.A. RTE.	SECTION	COUNTY	TOTAL SHEETS	SHEET NO.
VAR.	*	VARIOUS	27	3
			CONTRACT NO. 72L82	
			ILLINOIS FED. AID PROJECT	









# ADAMS COUNTY



SN 001-0074  
OVER WHITE OAK CREEK

SN 001-0052  
OVER BEAR CREEK

SN 001-0075  
OVER BRANCH BEAR CREEK


SN 001-0076  
OVER JENKINS CREEK

SN 001-0008  
OVER ROCK CREEK

SN 001-0007  
OVER URSA CREEK

SN 001-0082 (SB)  
SN 001-0083 (NB)  
OVER ROCK CREEK

SN 001-0080 (SB)  
SN 001-0081 (NB)  
OVER US 24

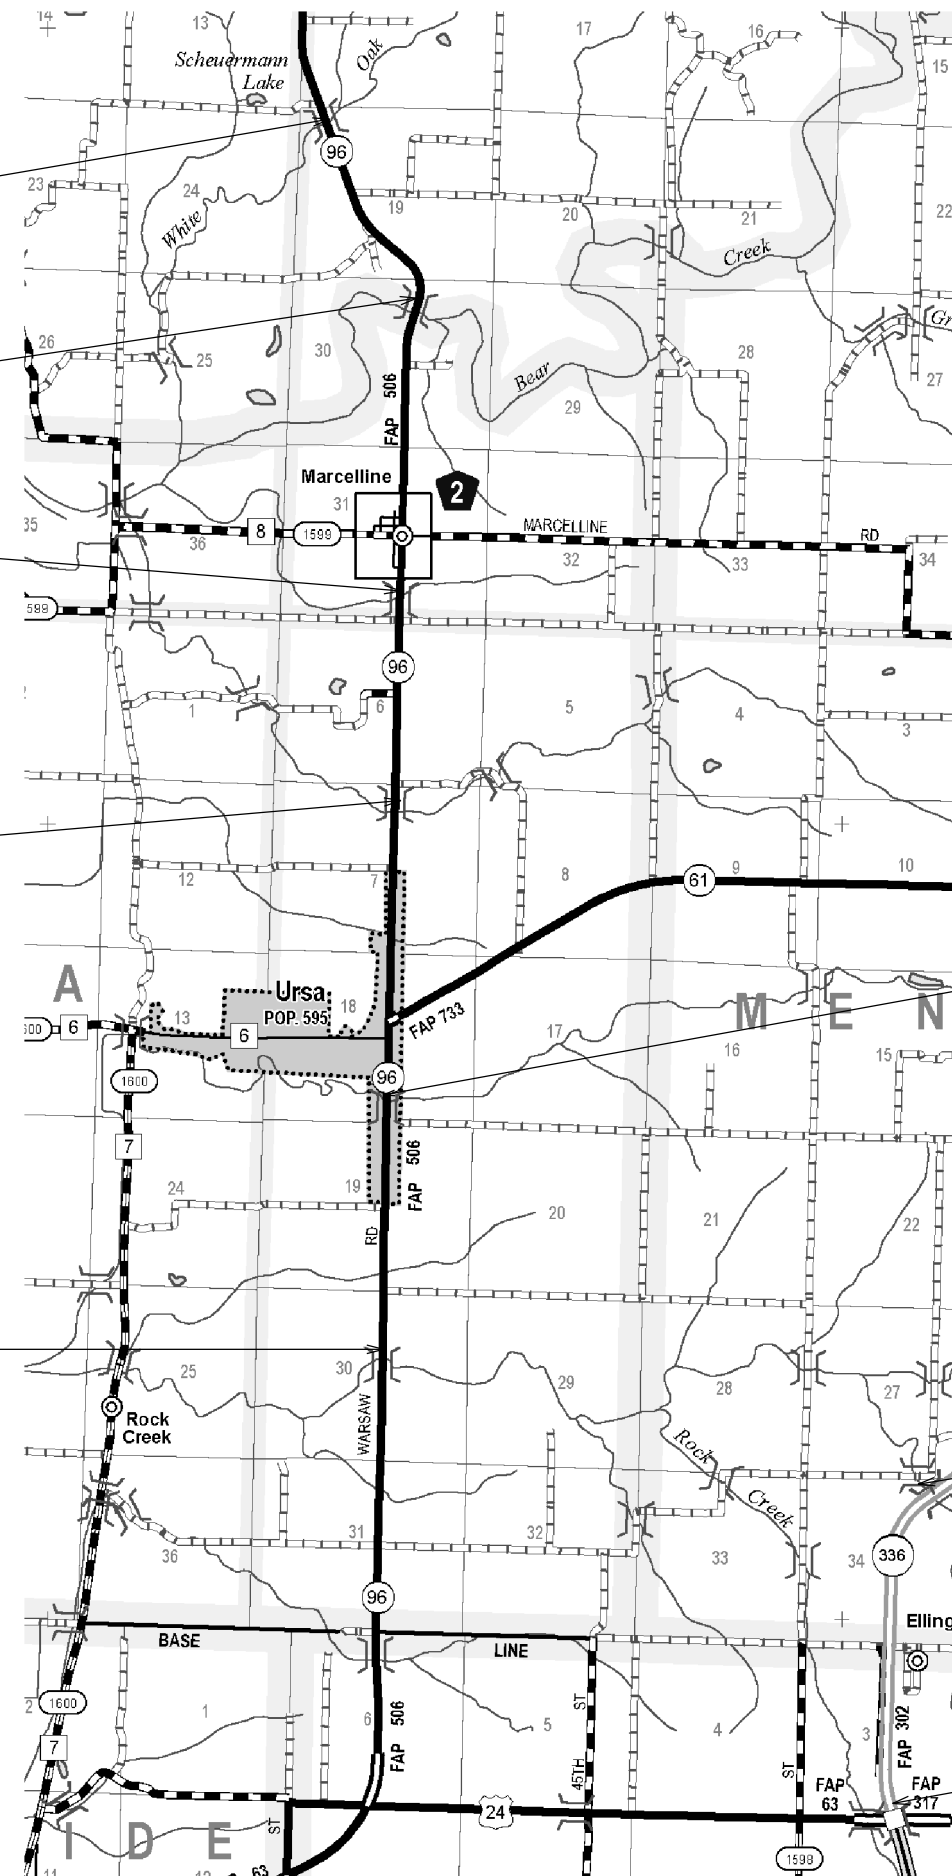

MODEL: Default  
 FILE: Adams\_County\p1600\DOT\Documents\DOT\_Offices\District\_6\Projects\0672182\CADD\Drawings\0672182-818-11b.dwg

\* D6 BRIDGE DECK SEALING 2020

USER NAME = JOHNSONCC	DESIGNED -	REVISED -
	DRAWN -	REVISED -
PLOT SCALE = 100,0000' / in.	CHECKED -	REVISED -
PLOT DATE = 12/3/2020	DATE -	REVISED -

STATE OF ILLINOIS  
DEPARTMENT OF TRANSPORTATION


LOCATION MAPS

SCALE: SHEET OF SHEETS STA. TO STA.

F.A. RTE.	SECTION	COUNTY	TOTAL SHEETS	SHEET NO.
VAR.	*	VARIOUS	27	8
CONTRACT NO. 72L82				
ILLINOIS FED. AID PROJECT				



# ADAMS COUNTY

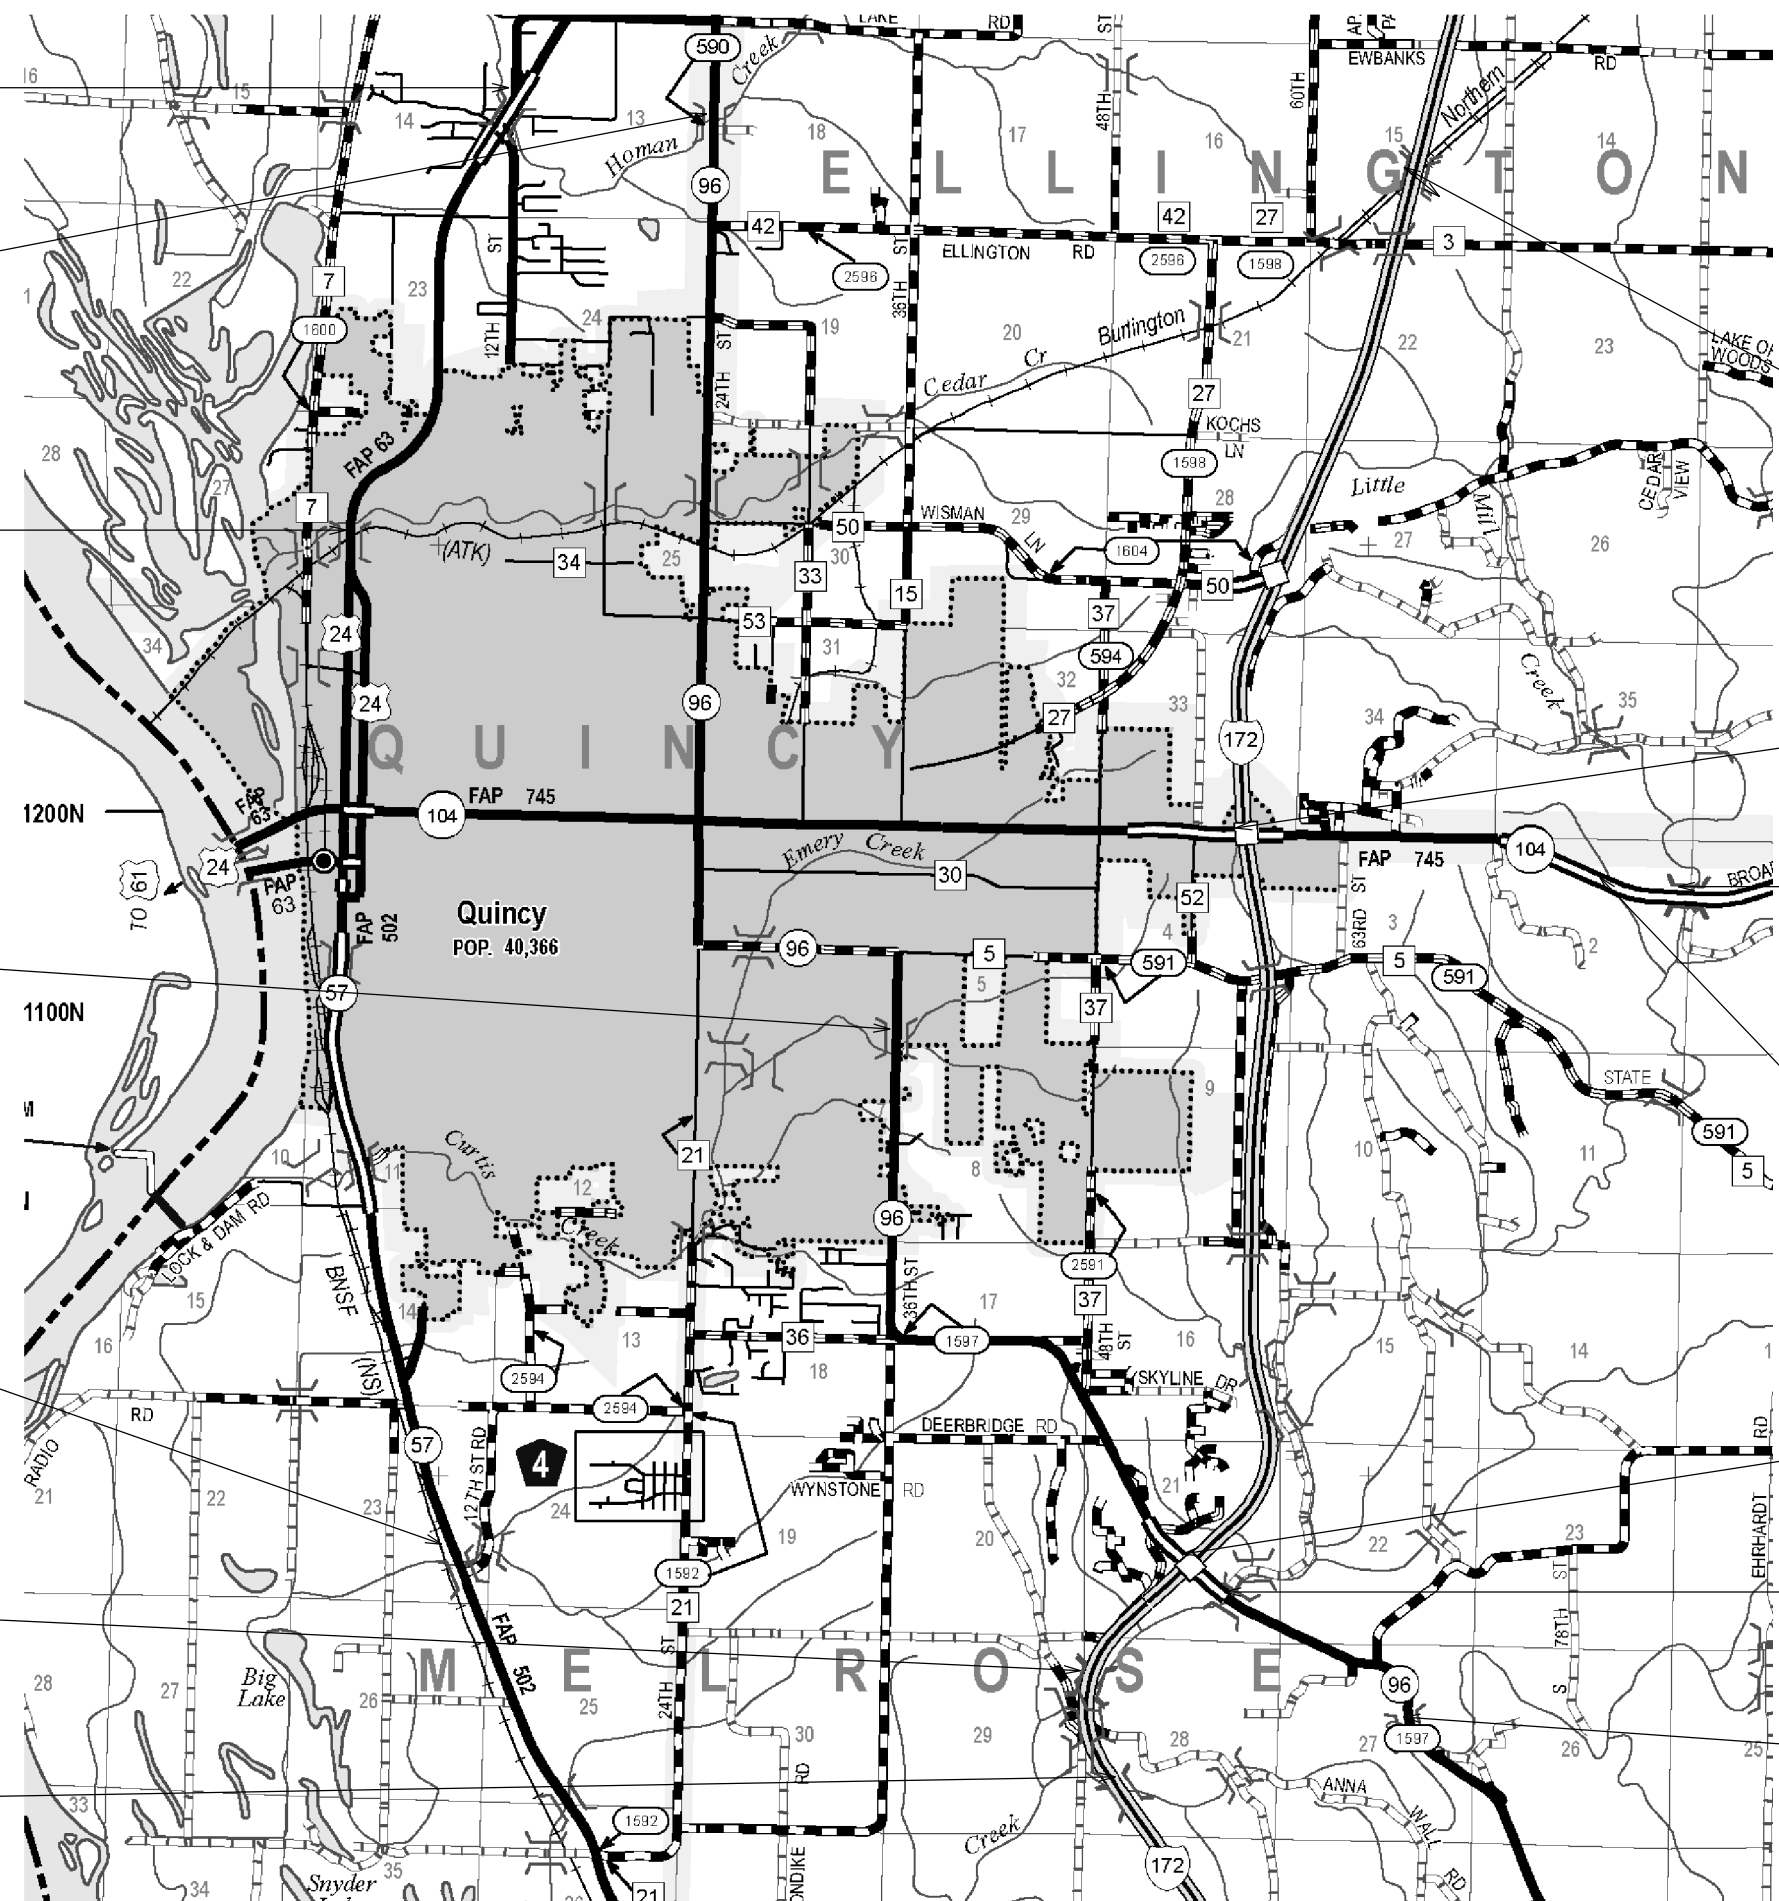

- SN 001-0010  
OVER HOMAN CREEK
- SN 001-0031  
OVER HOMAN CREEK
- SN 001-0011  
OVER CEDAR CREEK & BN RR
- SN 001-0503  
OVER CURTIS CREEK
- SN 001-0014  
OVER GHOST HOLLOW CR
- SN 001-0062 (SB)  
SN 001-0063 (NB)  
OVER MILL CREEK
- SN 001-0055 (NB)  
SN 001-0056 (SB)  
OVER BURTON CREEK

- SN 001-0050 (SB)  
SN 001-0051 (NB)  
OVER BN RR
- SN 001-0047  
OVER FAI 172
- SN 001-0024  
OVER MILL CREEK
- SN 001-0070  
OVER MILL CREEK
- SN 001-0044  
OVER FAI 172
- SN 001-0054  
OVER MILL CREEK
- SN 001-0502  
OVER BURTON CREEK

\* D6 BRIDGE DECK SEALING 2020

MODEL: Default  
 FILE: Adams\_County\_72L82.dwg  
 PROJECT: Adams County Bridge Deck Sealing 2020  
 OFFICE: District Office  
 DATE: 12/3/2020

USER NAME = JOHNSONCC	DESIGNED -	REVISED -
	DRAWN -	REVISED -
PLOT SCALE = 100,0000' / in.	CHECKED -	REVISED -
PLOT DATE = 12/3/2020	DATE -	REVISED -

**STATE OF ILLINOIS**  
**DEPARTMENT OF TRANSPORTATION**


**LOCATION MAP**

SCALE: SHEET OF SHEETS STA. TO STA.

F.A. RTE.	SECTION	COUNTY	TOTAL SHEETS	SHEET NO.
VAR.	*	VARIOUS	27	9
CONTRACT NO. 72L82				
ILLINOIS FED. AID PROJECT				



# ADAMS COUNTY

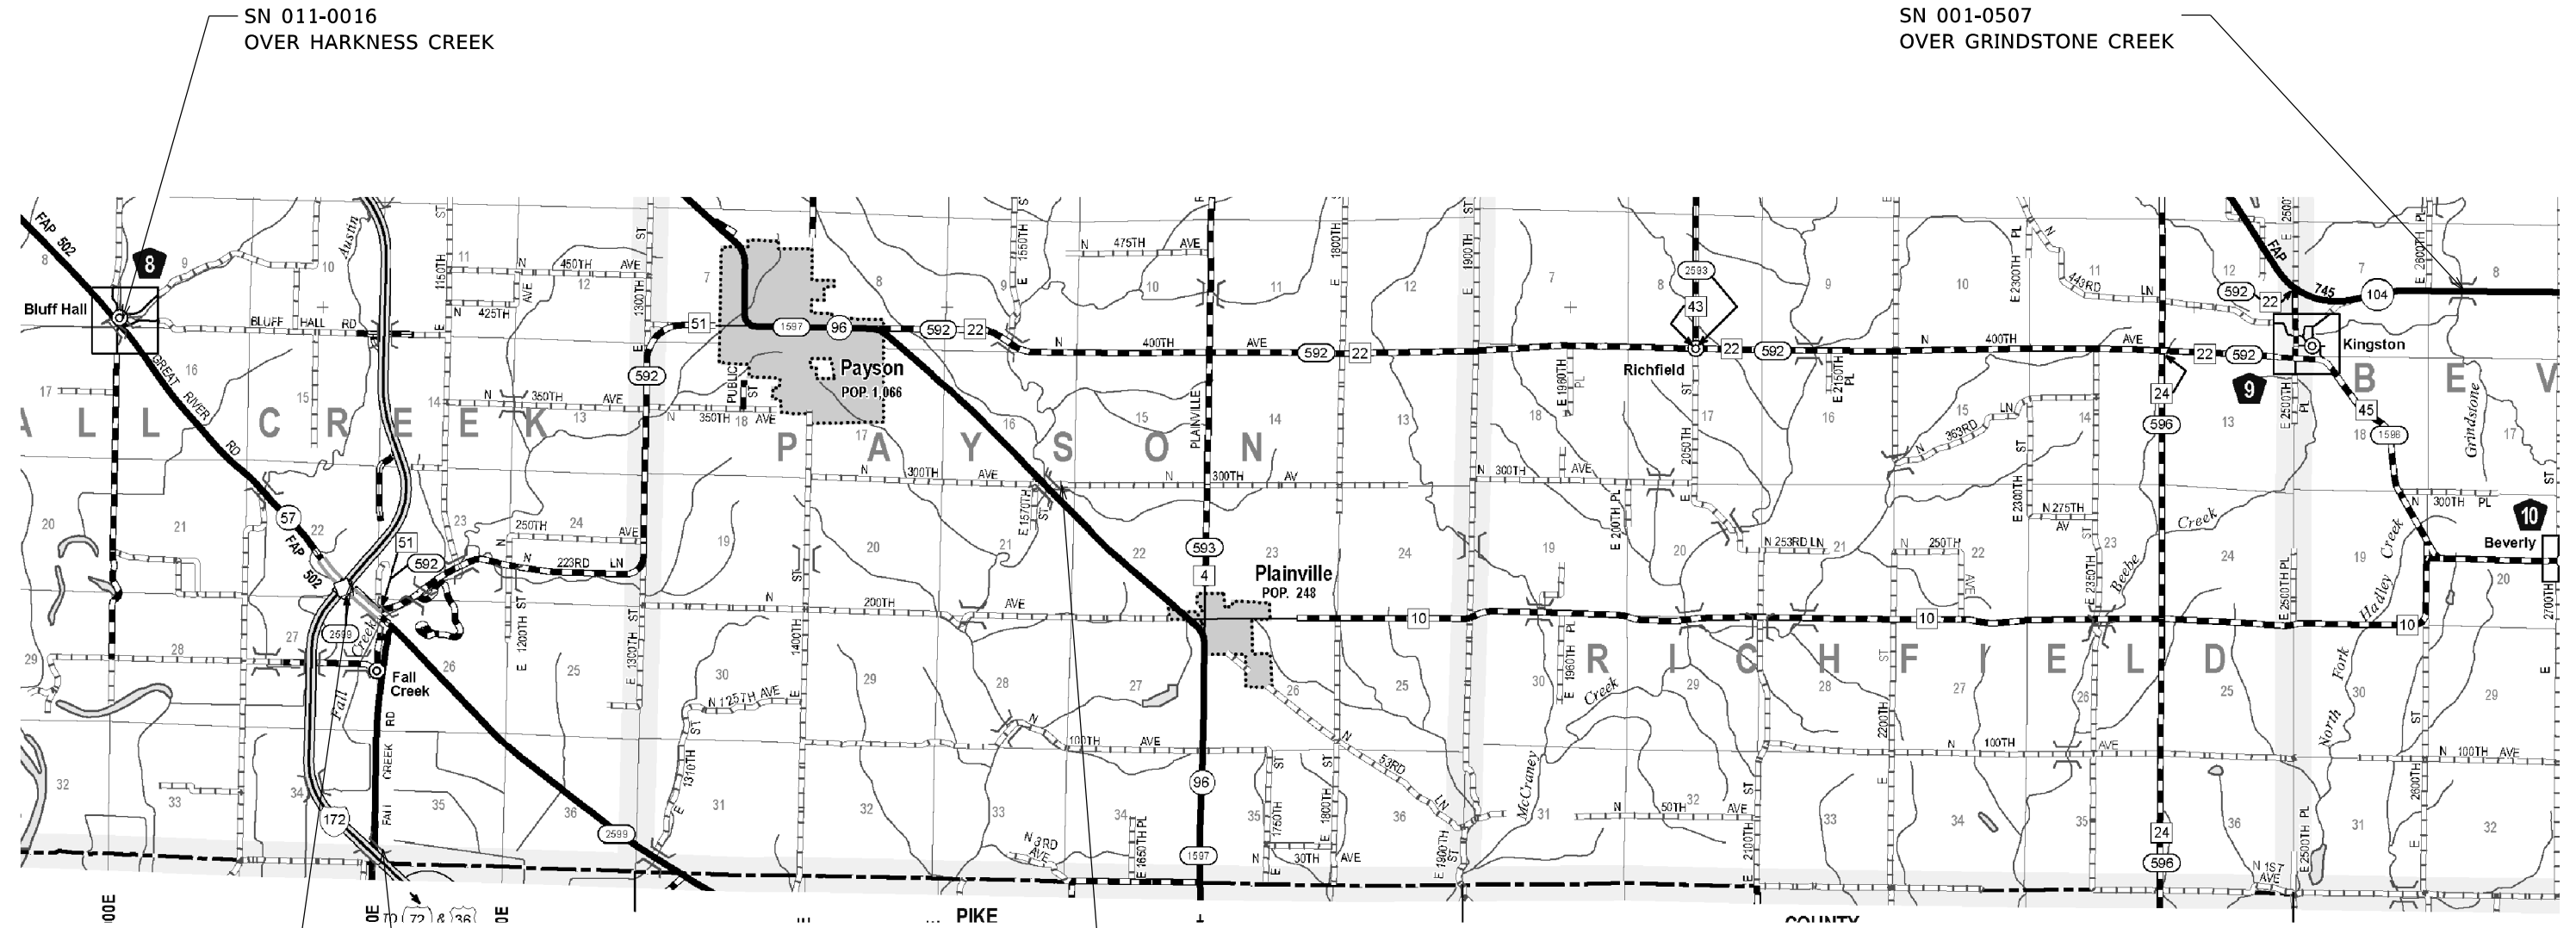

SN 001-0064 (SB)  
SN 001-0065 (NB)  
OVER ILL 57

SN 001-0069  
OVER FAI 172

SN 001-0073  
OVER PIGEON CREEK

\* D6 BRIDGE DECK SEALING 2020

MODEL: Default  
 FILE: Adams\_County\_PlanView.dwg  
 PROJECT: Adams County Department of Transportation  
 DATE: 12/3/2020


USER NAME = JOHNSONCC	DESIGNED -	REVISED -
	DRAWN -	REVISED -
PLOT SCALE = 100,0000' / in.	CHECKED -	REVISED -
PLOT DATE = 12/3/2020	DATE -	REVISED -

**STATE OF ILLINOIS  
DEPARTMENT OF TRANSPORTATION**

<b>LOCATION MAP</b>			
SCALE:	SHEET	OF SHEETS	STA. TO STA.

F.A. RTE.	SECTION	COUNTY	TOTAL SHEETS	SHEET NO.
	*	VARIOUS	27	11
CONTRACT NO. 72L82				
		ILLINOIS	FED. AID PROJECT	

# BROWN COUNTY

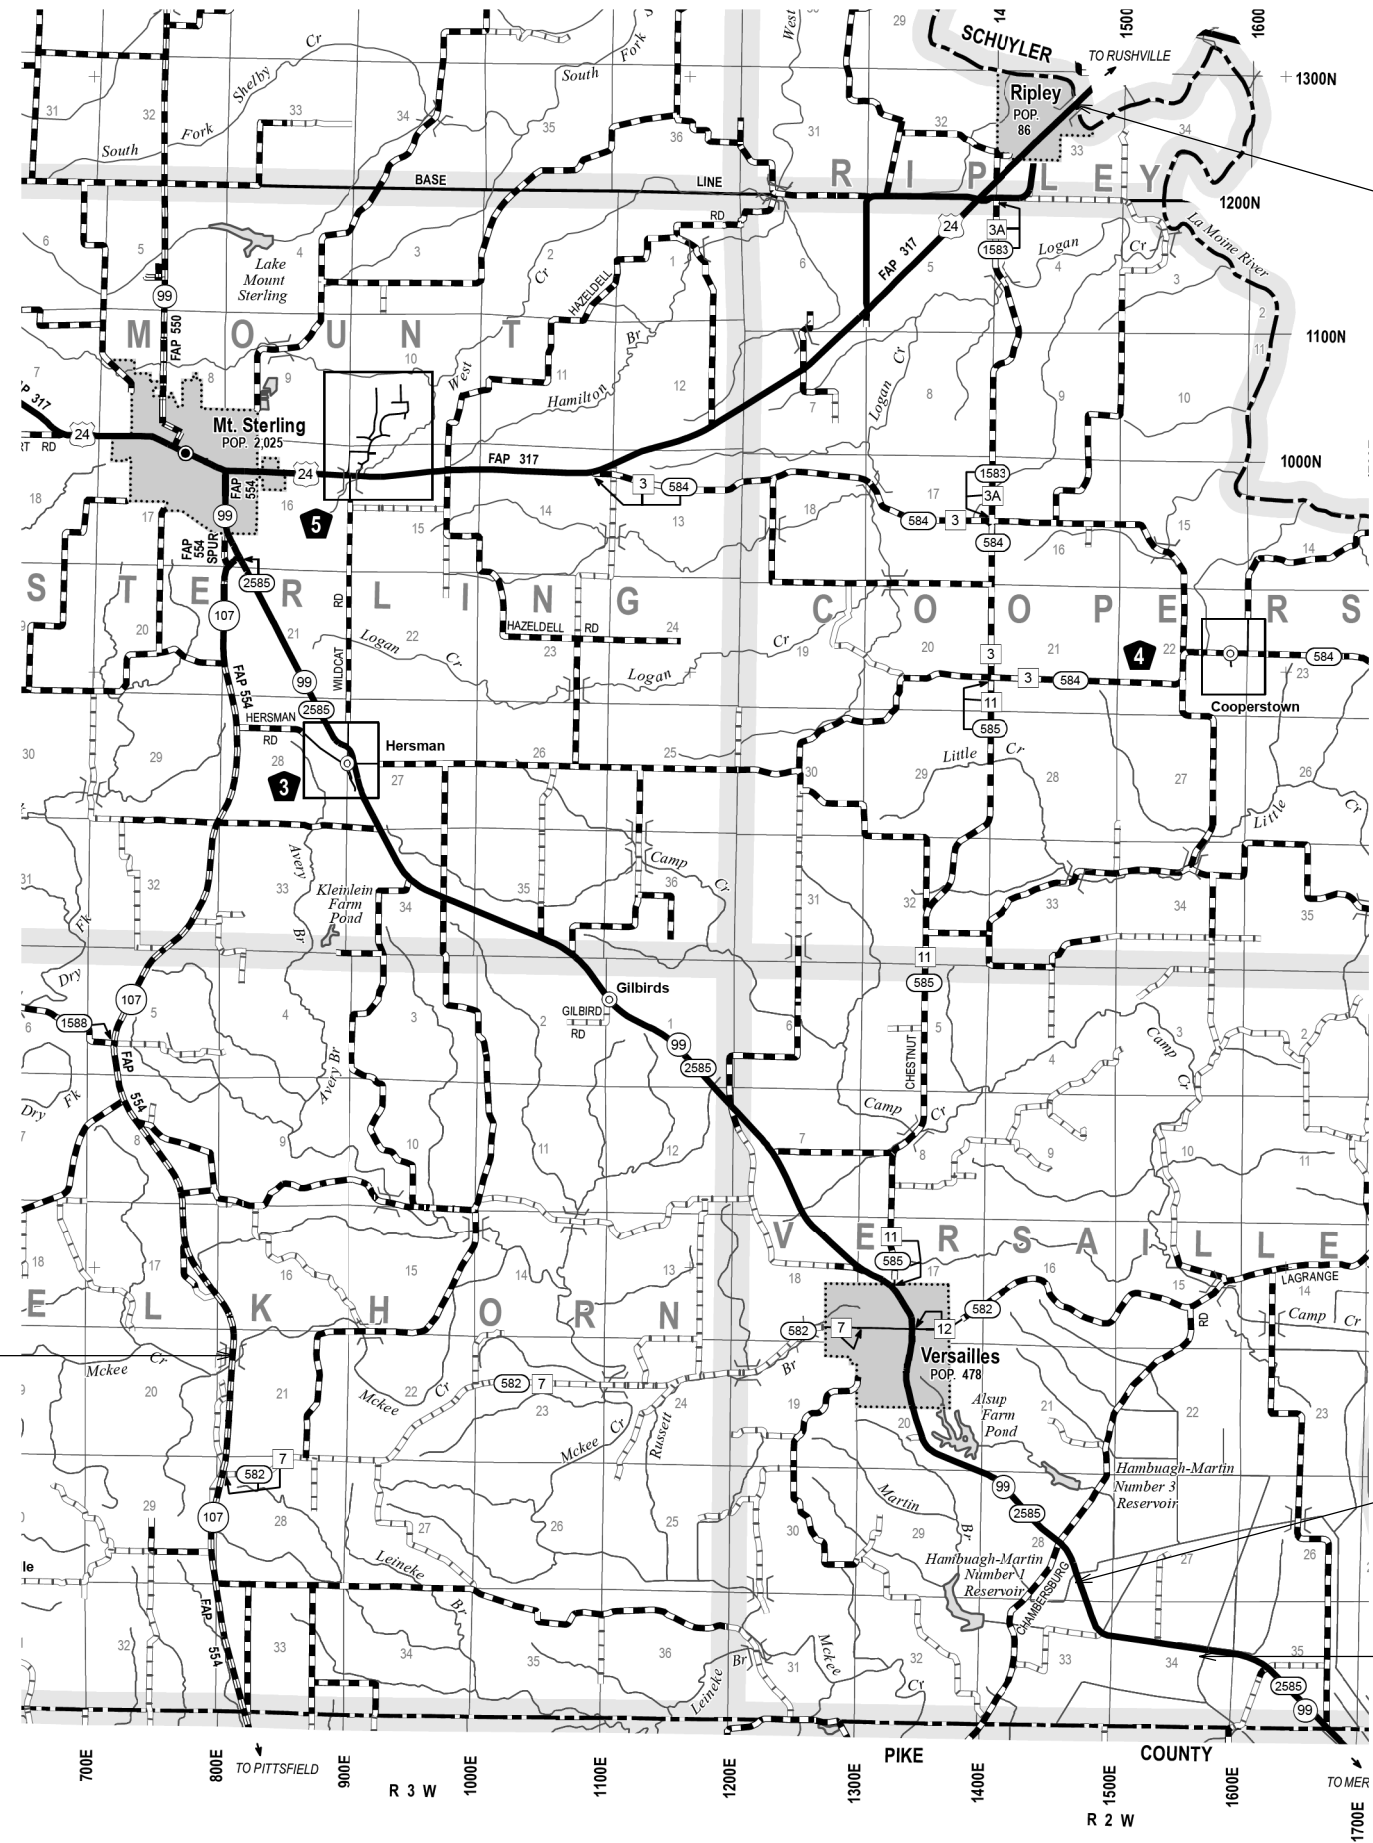

SN 005-002  
OVER MCKEE CREEK

SN 005-050  
OVER LAMOINE RIVER

SN 005-003  
OVER DRAINAGE DITCH

SN 005-004  
OVER DRAINAGE DITCH

\* D6 BRIDGE DECK SEALING 2020

MODEL: Default  
 FILE: \\nls01c-p01\pub\lansom.dwg  
 PROJECT: \\nls01c-p01\pub\lansom.dwg  
 OFFICE: \\nls01c-p01\pub\lansom.dwg  
 DATE: 12/3/2020

USER NAME = JOHNSONCC	DESIGNED -	REVISED -
	DRAWN -	REVISED -
PLOT SCALE = 100,0000' / in.	CHECKED -	REVISED -
PLOT DATE = 12/3/2020	DATE -	REVISED -


STATE OF ILLINOIS  
DEPARTMENT OF TRANSPORTATION

LOCATION MAP

SCALE: SHEET OF SHEETS STA. TO STA.

F.A. RTE.	SECTION	COUNTY	TOTAL SHEETS	SHEET NO.
VAR.	*	VARIOUS	27	12
CONTRACT NO. 72L82				
		ILLINOIS	FED. AID PROJECT	

# CASS COUNTY

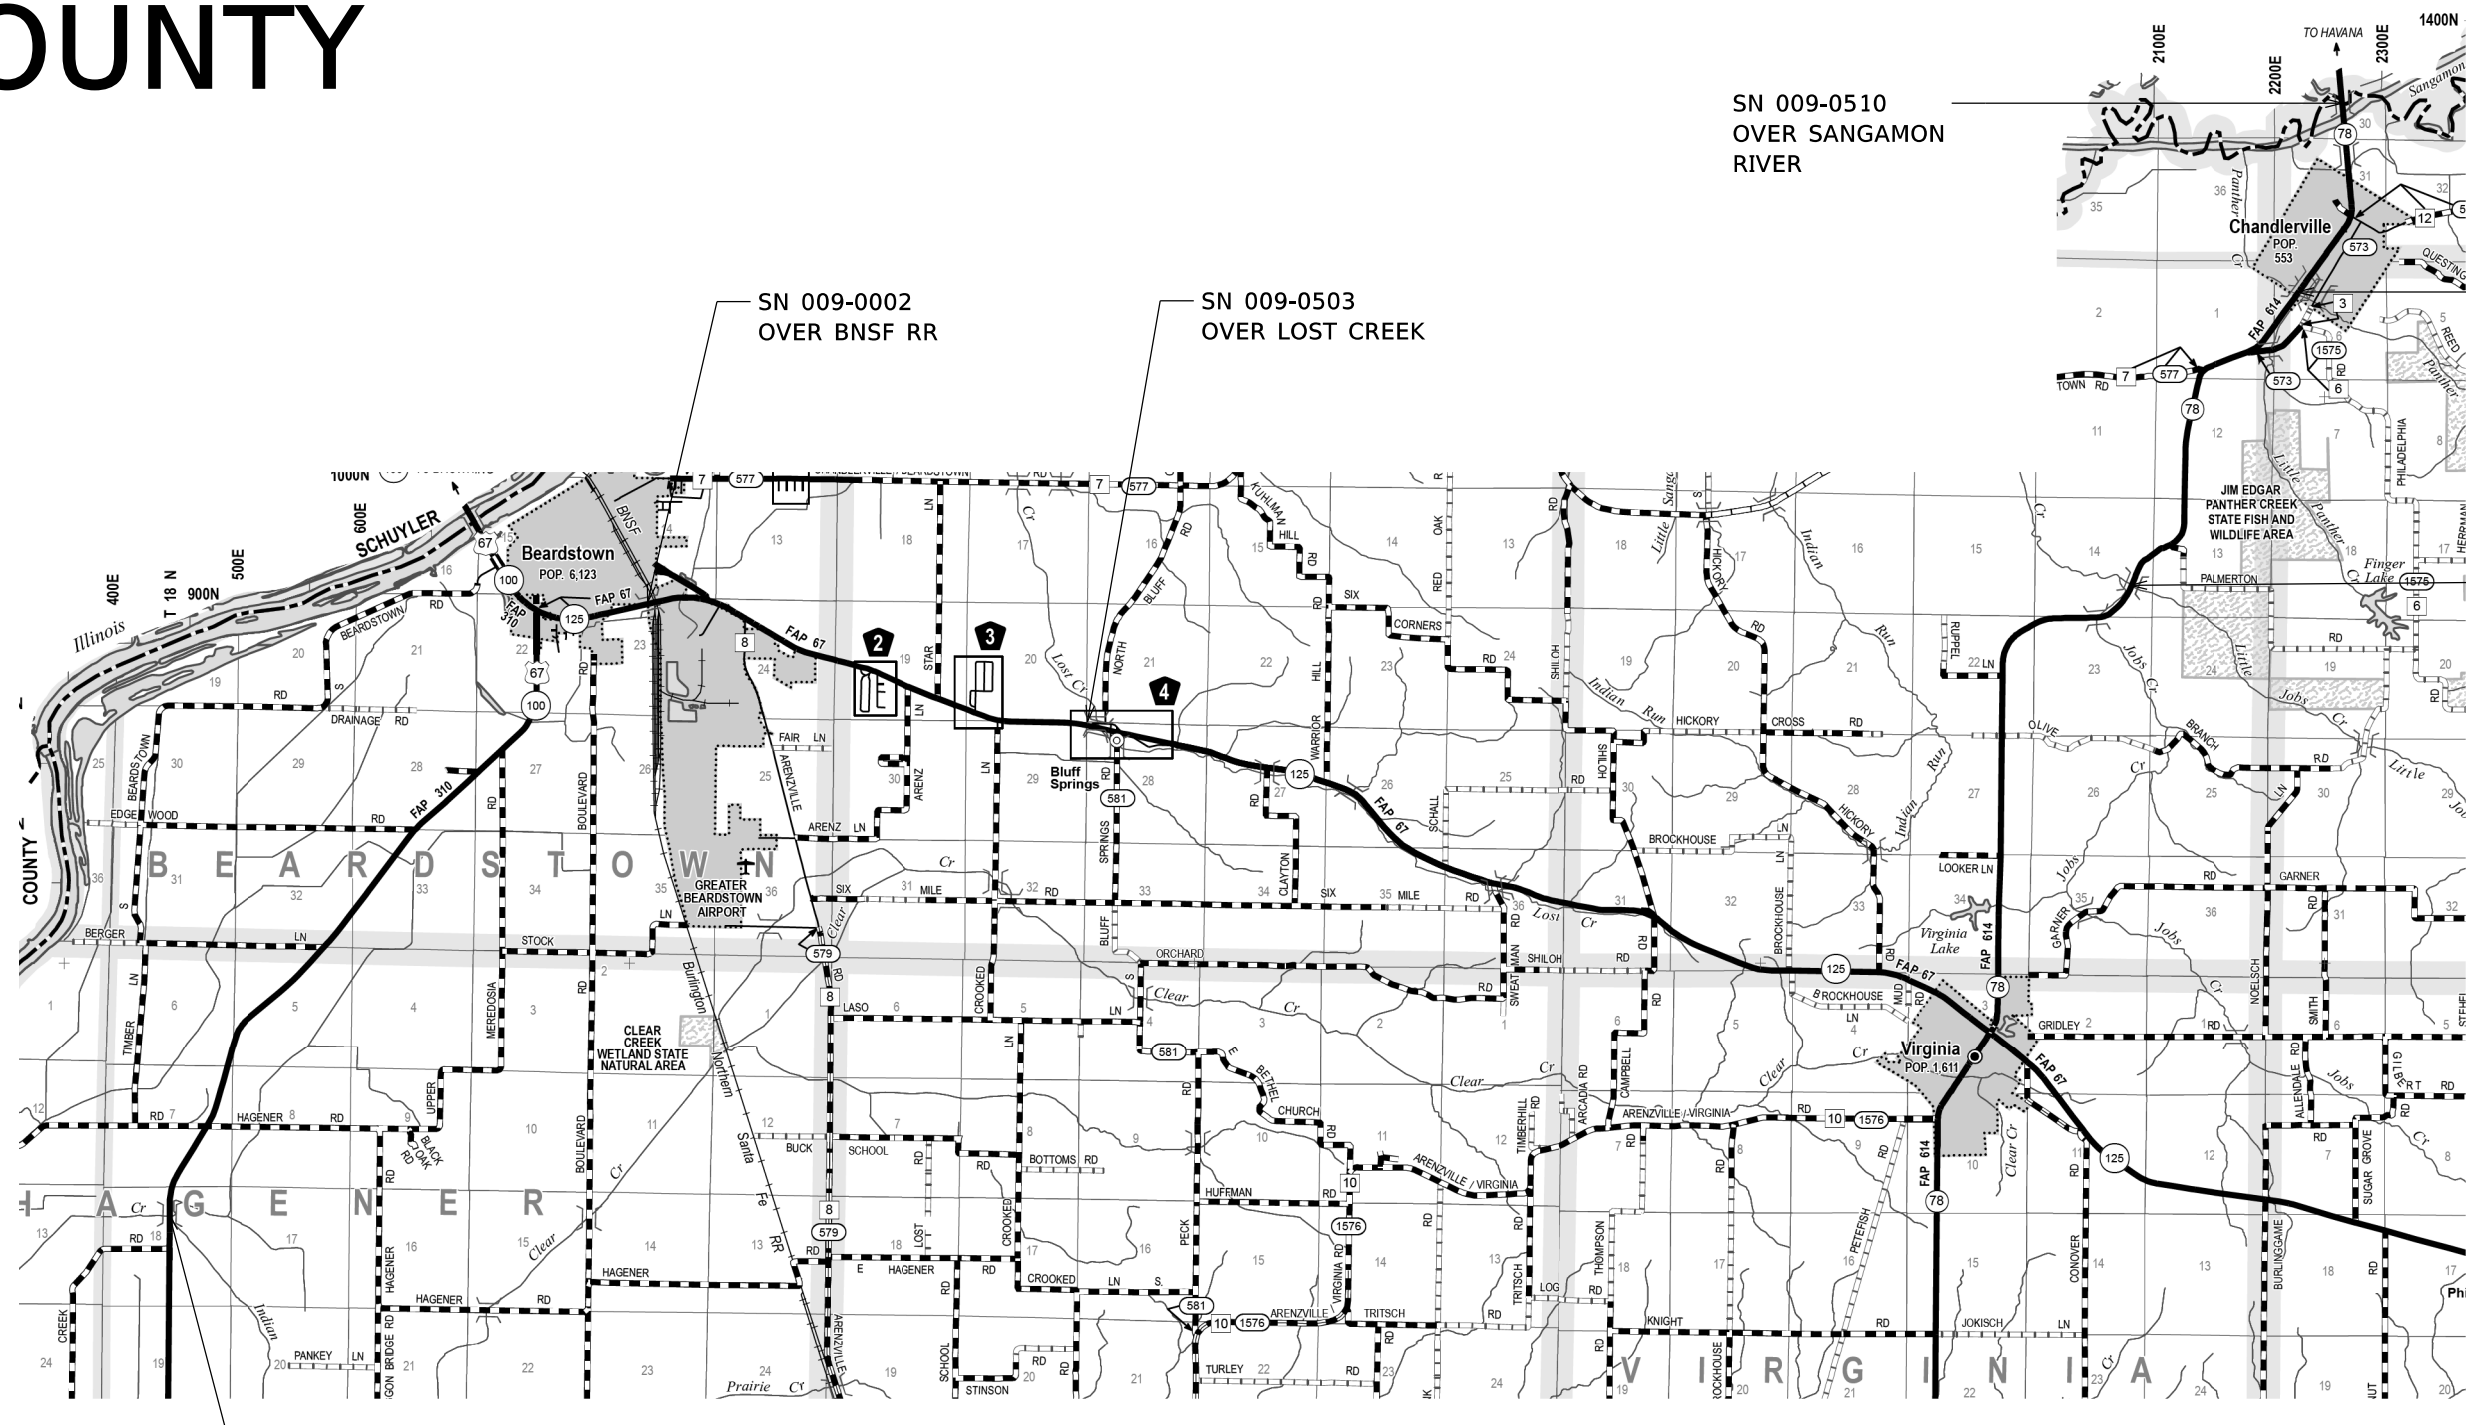

SN 009-0510  
OVER SANGAMON  
RIVER

SN 009-002  
OVER BNSF RR

SN 009-0503  
OVER LOST CREEK

SN 009-0512  
OVER PANTHER  
CREEK

SN 009-0013  
OVER LITTLE  
JOBS CREEK

SN 009-0012  
OVER INDIAN CREEK

\* D6 BRIDGE DECK SEALING 2020

MODEL: Default  
 FILE: h:\m\c\proj\pub\room.dwg  
 PROJECT: D:\72L82\CADD\DATA\CAD\PROJECTS\0672182\shelton.dwg

USER NAME = JOHNSONCC	DESIGNED -	REVISED -
PLOT SCALE = 100,0000' / in.	DRAWN -	REVISED -
PLOT DATE = 12/3/2020	CHECKED -	REVISED -
	DATE -	REVISED -


**STATE OF ILLINOIS**  
**DEPARTMENT OF TRANSPORTATION**

**LOCATION MAP**

SCALE: SHEET OF SHEETS STA. TO STA.

F.A. RTE.	SECTION	COUNTY	TOTAL SHEETS	SHEET NO.
VAR.	*	VARIOUS	27	13
CONTRACT NO. 72L82				
		ILLINOIS	FED. AID PROJECT	

# HANCOCK COUNTY

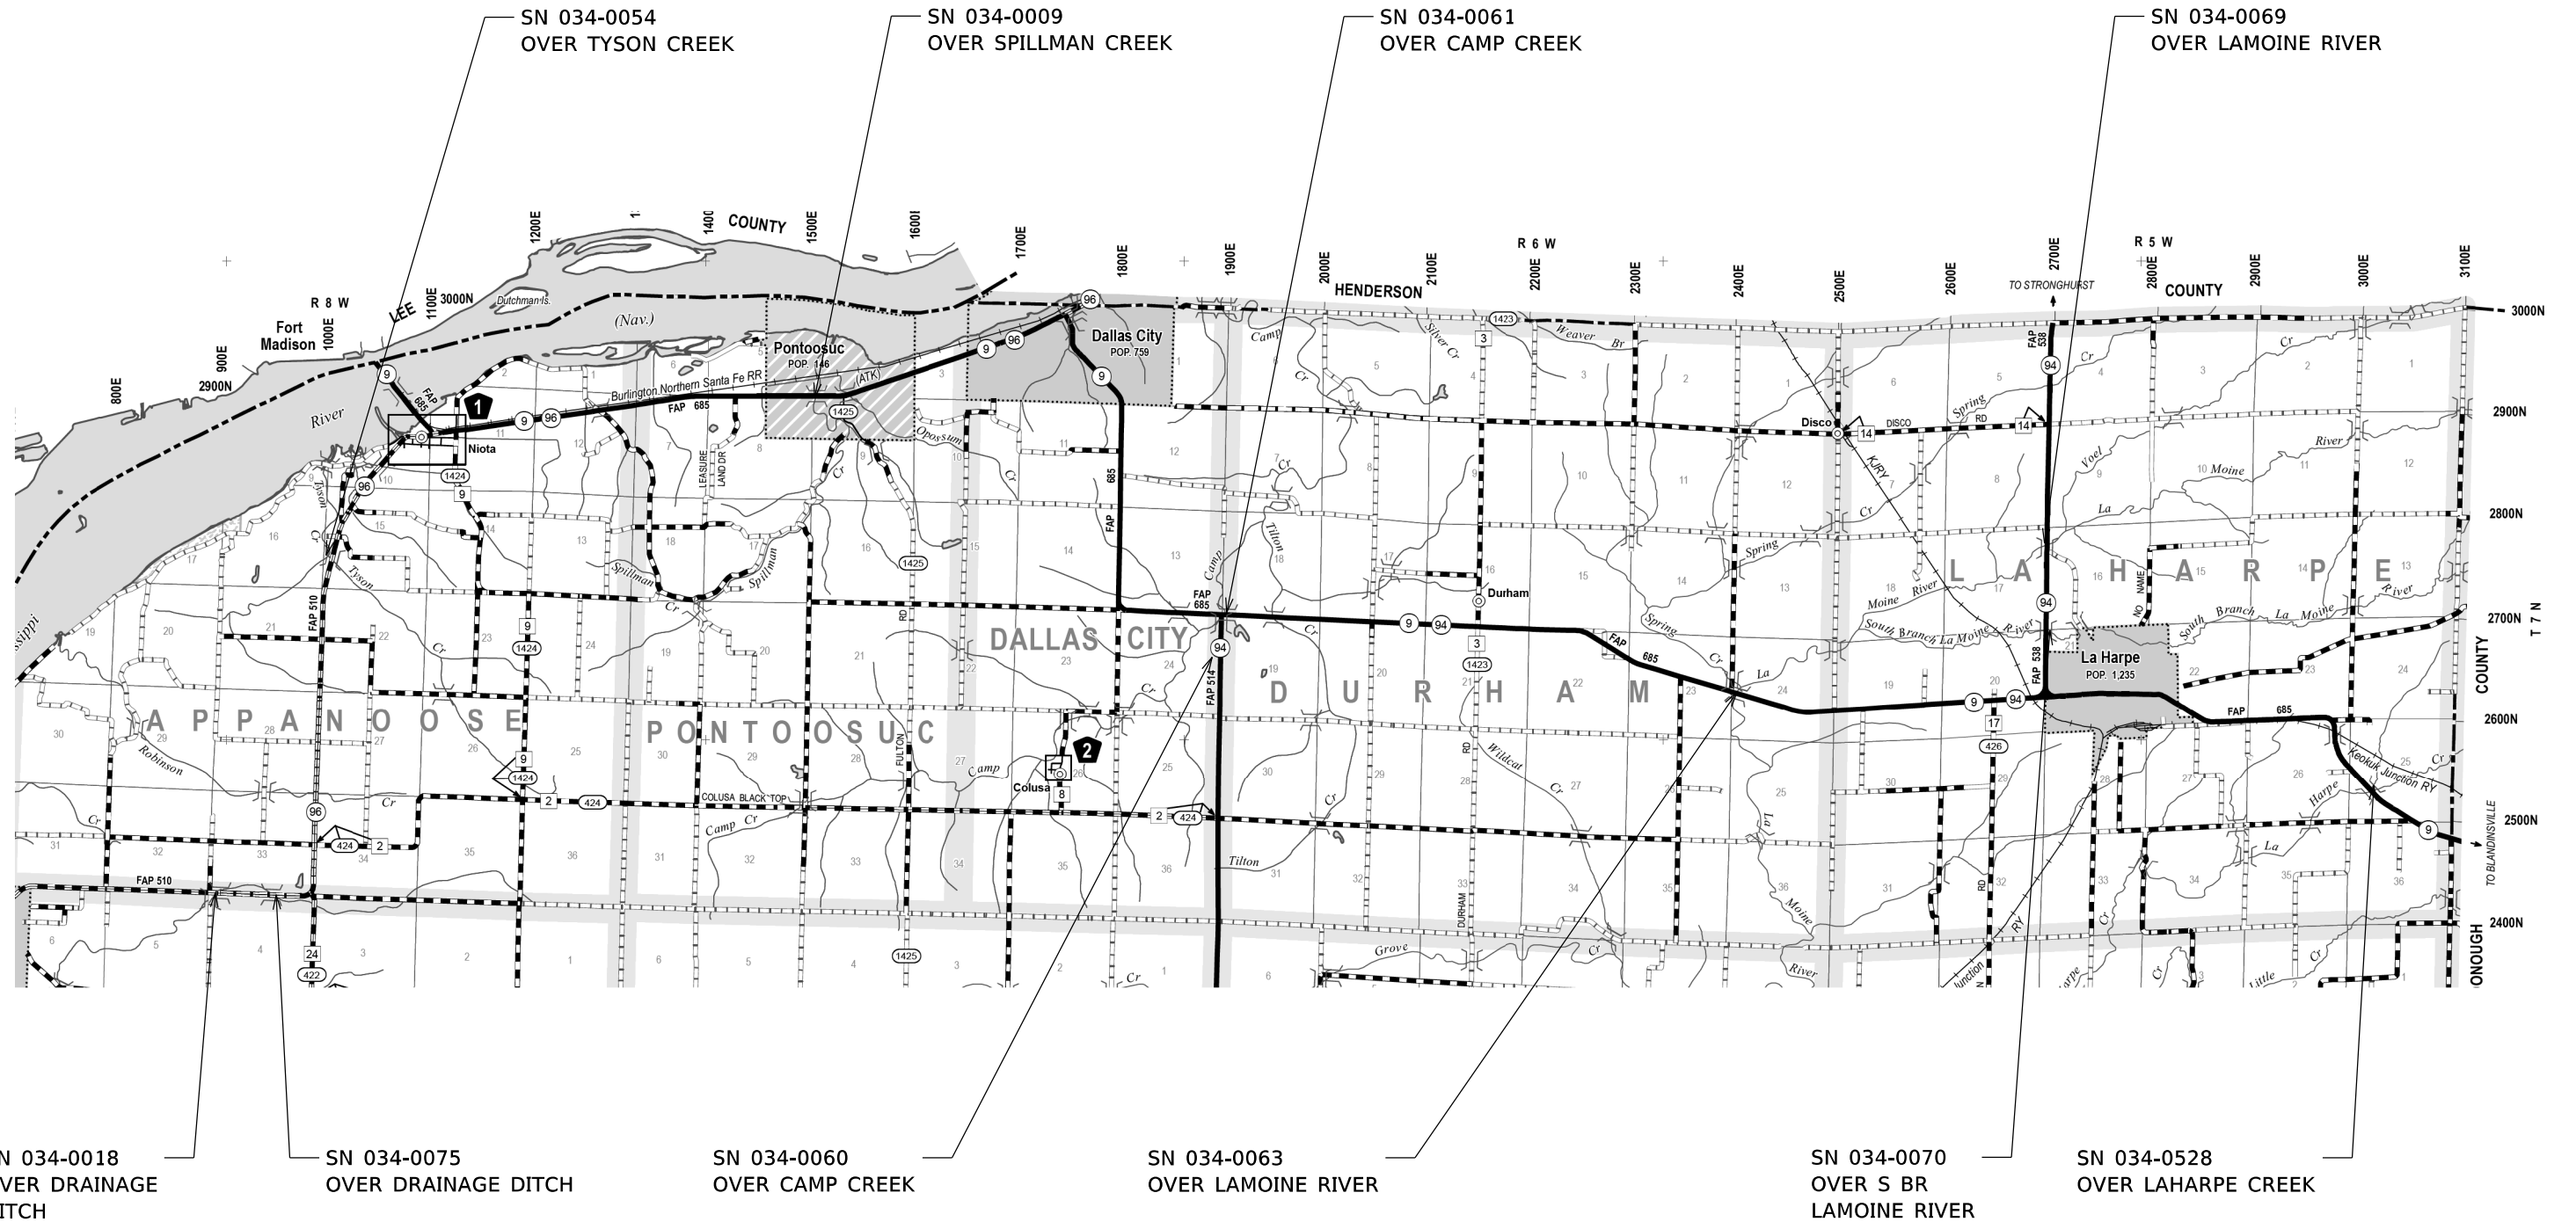

\* D6 BRIDGE DECK SEALING 2020

MODEL: Default  
 FILE: hancock.pxd  
 PROJECT: 06721823  
 OFFICE: J:\Projects\06721823\06721823.dwg  
 DATE: 12/3/2020

SN 034-0018 OVER DRAINAGE DITCH	SN 034-0075 OVER DRAINAGE DITCH	SN 034-0060 OVER CAMP CREEK	SN 034-0063 OVER LAMOINE RIVER	SN 034-0070 OVER S BR LAMOINE RIVER	SN 034-0528 OVER LAHARPE CREEK
<b>STATE OF ILLINOIS DEPARTMENT OF TRANSPORTATION</b>					
<b>LOCATION MAP</b>					
USER NAME = JOHNSONCC		DESIGNED - DRAWN -		REVISED - REVISED -	
PLOT SCALE = 100,0000' / in.		CHECKED -		REVISED -	
PLOT DATE = 12/3/2020		DATE -		REVISED -	
SCALE:		SHEET OF SHEETS		STA. TO STA.	
F.A. RTE.		SECTION		COUNTY TOTAL SHEETS SHEET NO.	
VARS.		*		VARIOUS 27 14	
CONTRACT NO. 72L82					
ILLINOIS FED. AID PROJECT					



# HANCOCK COUNTY



SN 034-0501  
OVER ROCK CREEK


SN 034-0042  
OVER LONG CREEK

SN 034-0503  
OVER IL 336

SN 034-0506 (WB)  
SN 034-0507 (EB)  
OVER PRAIRIE CREEK

SN 034-0066  
OVER LAMOINE RIVER

SN 034-0508 (WB)  
OVER LAMOINE RIVER

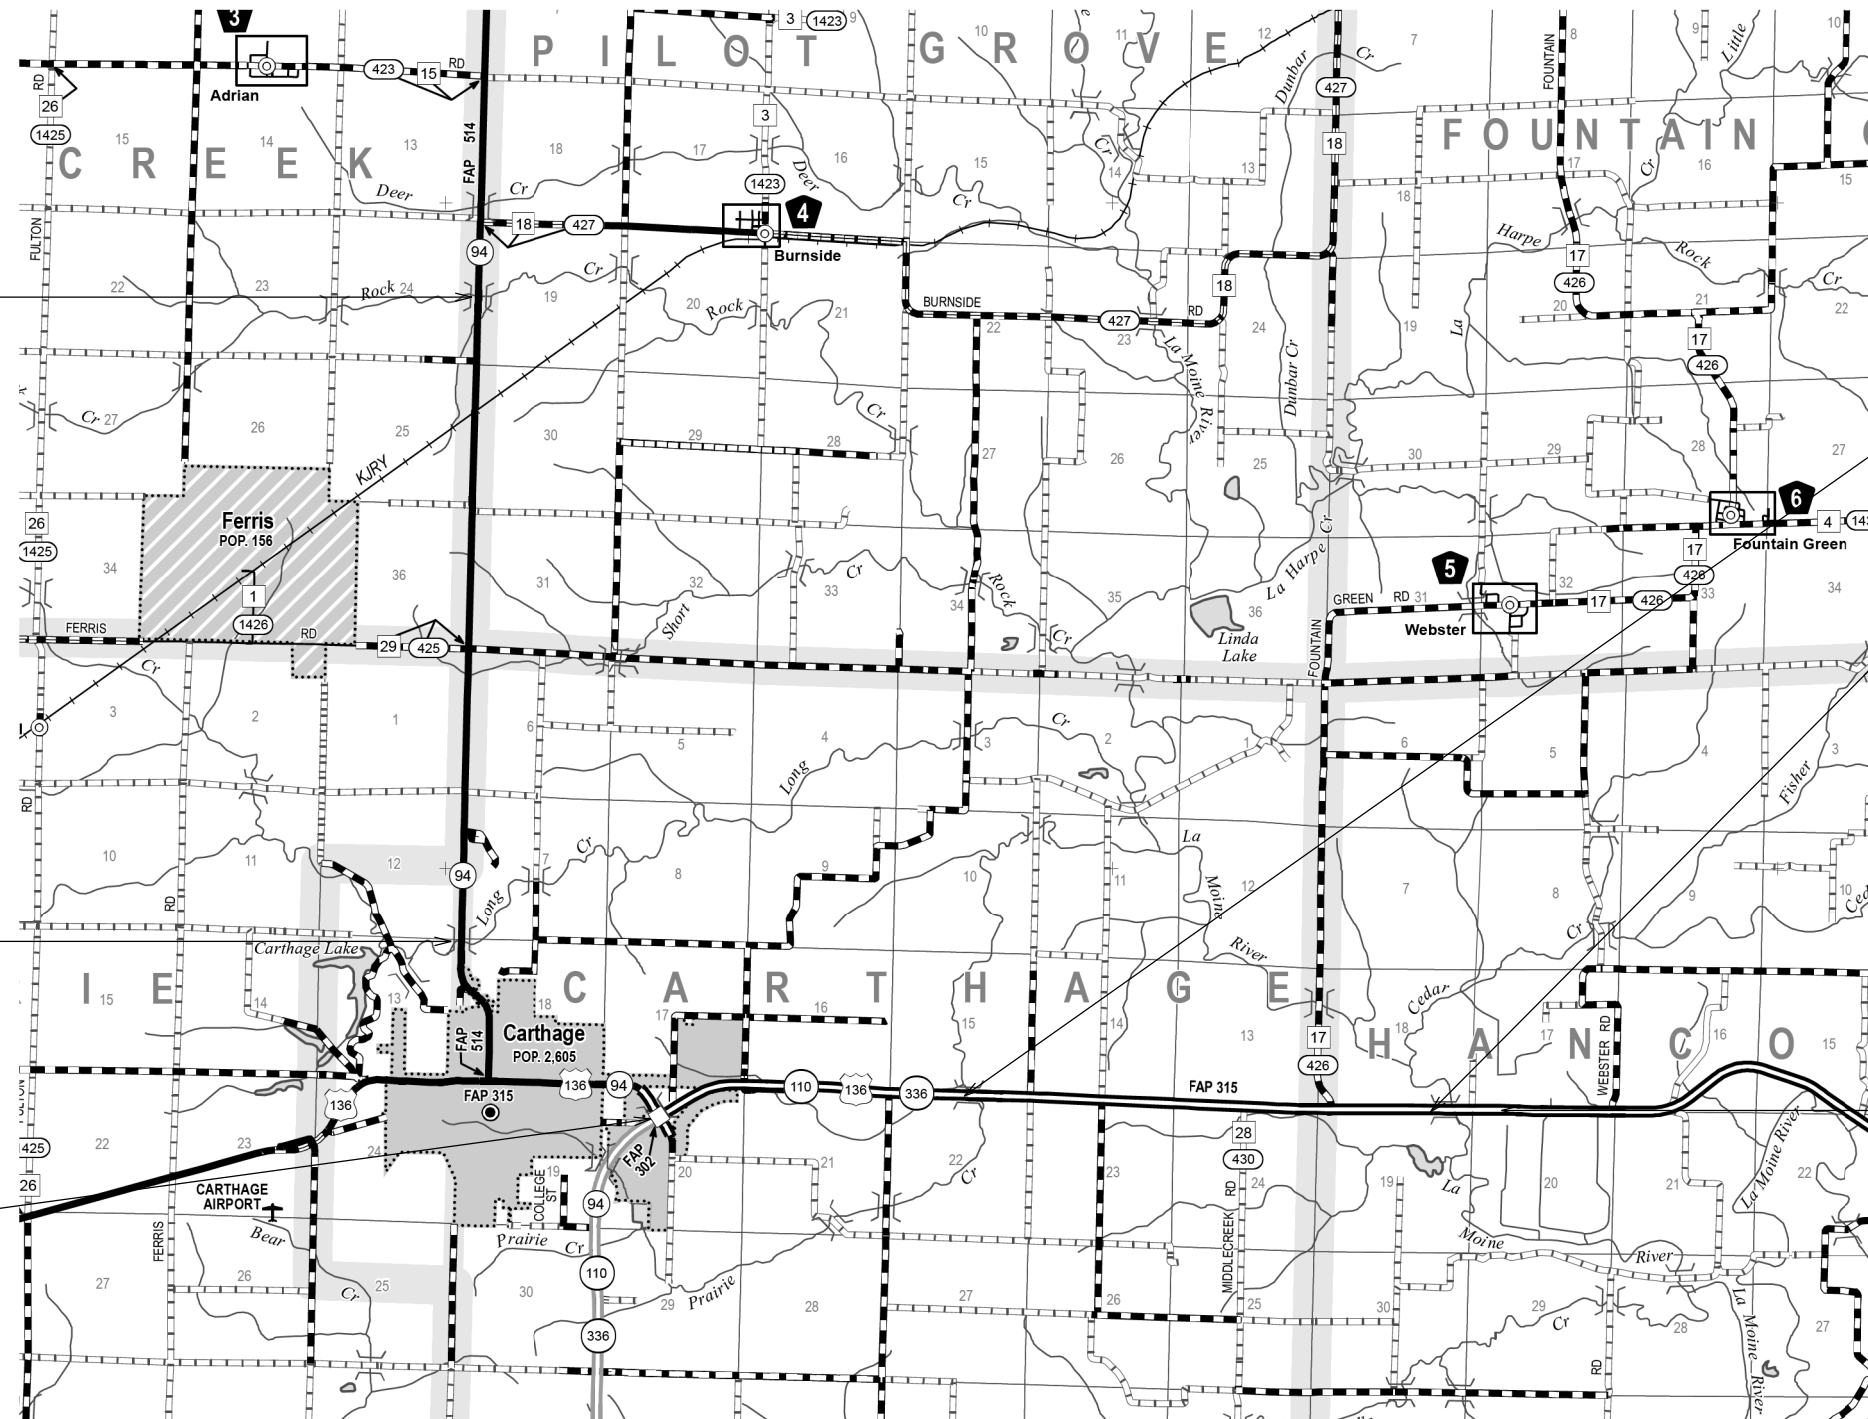

\* D6 BRIDGE DECK SEALING 2020

STATE OF ILLINOIS  
DEPARTMENT OF TRANSPORTATION

LOCATION MAP

SCALE: SHEET OF SHEETS STA. TO STA.

F.A. RTE.	SECTION	COUNTY	TOTAL SHEETS	SHEET NO.
VAR.	*	VARIOUS	27	16
CONTRACT NO. 72L82				
ILLINOIS FED. AID PROJECT				

USER NAME	DESIGNED	REVIS
= JOHNSONCC	-	-
DRAWN	CHECKED	DATE
-	-	-
PLOT SCALE	DATE	REVIS
= 100,0000' / in.	-	-
PLOT DATE	DATE	REVIS
= 12/3/2020	-	-


MODEL: Default  
 FILE: hancoi\_e\_roadmap.dwg  
 PROJECT: C:\Users\johndoc\OneDrive\Documents\DOT - Offices\Hancock\Projects\72L82\CADD\Drawings\DOT - Offices\Hancock\Projects\72L82\Sheet\hancoi\_e\_roadmap.dwg



# HANCOCK COUNTY



SN 034-0073 (NB)  
SN 034-0074 (SB)  
OVER SLATER CREEK

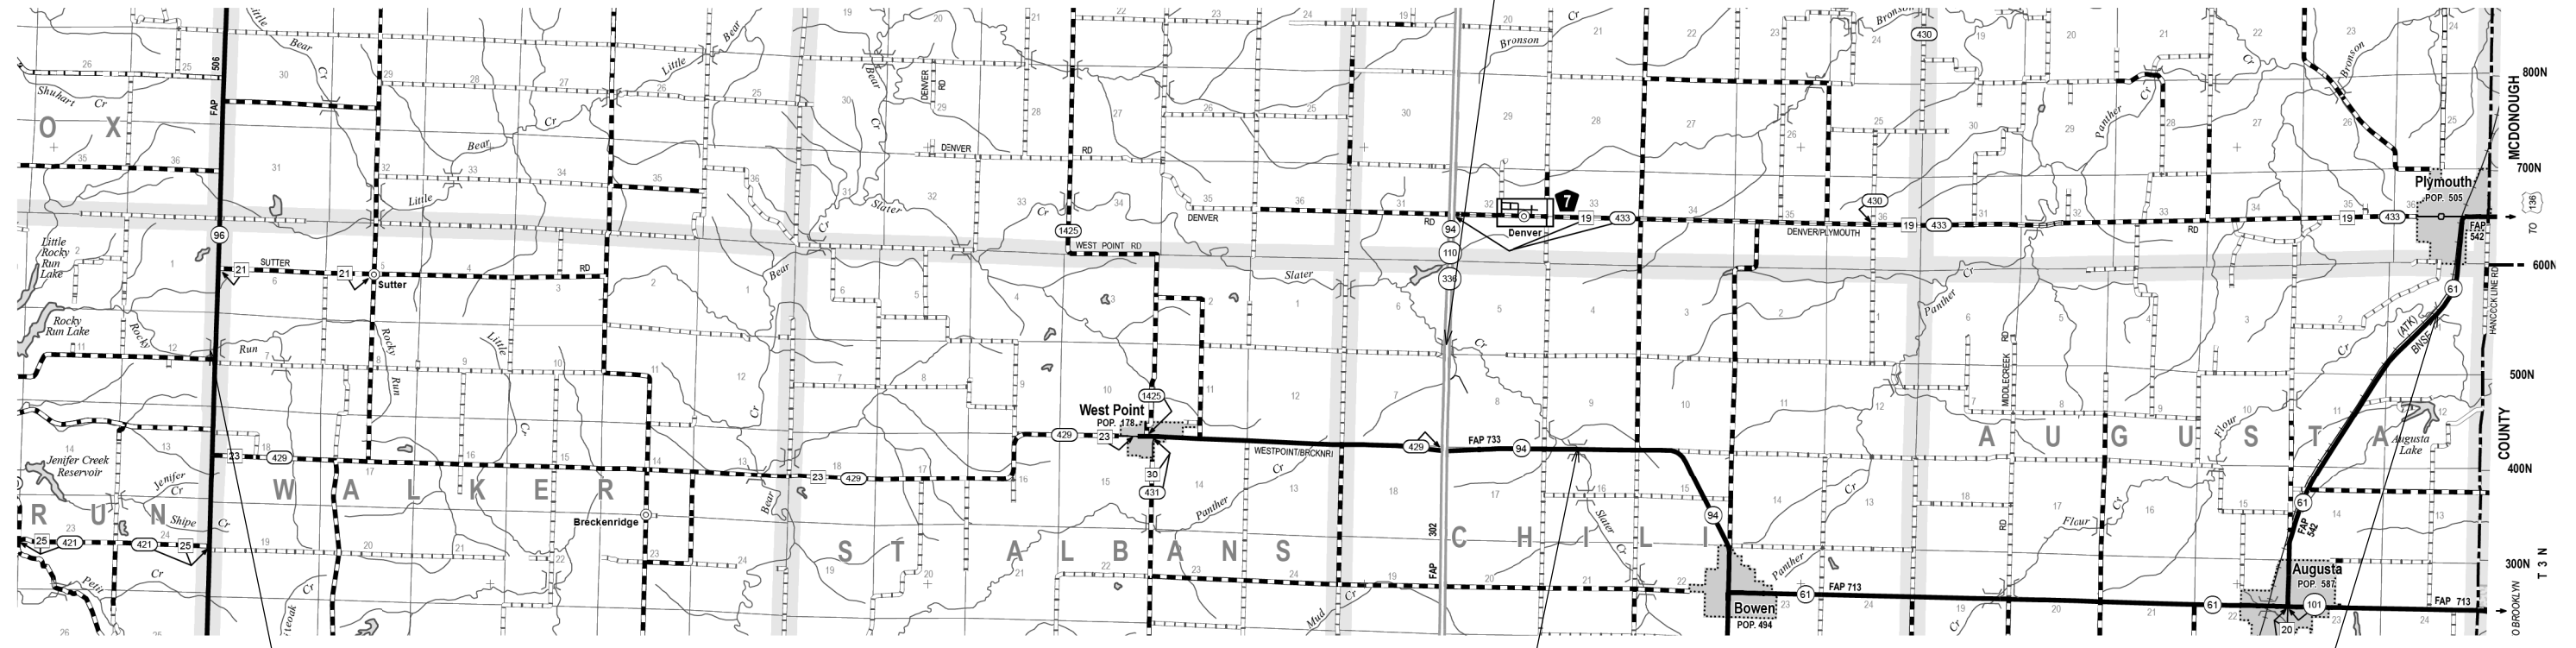

SN 034-0068  
OVER ROCKY RUN CREEK

SN 034-0065  
OVER SLATER CREEK

SN 034-0502  
OVER FLOUR CREEK

\* D6 BRIDGE DECK SEALING 2020

MODEL: Default  
 FILE: hancock\_county\_roadway\_data.dwg  
 PROJECT: Hancock County Roadway Data  
 DATE: 12/3/2020


USER NAME = JOHNSONCC	DESIGNED -	REVISED -
PLOT SCALE = 100,000' / in.	DRAWN -	REVISED -
PLOT DATE = 12/3/2020	CHECKED -	REVISED -
	DATE -	REVISED -

**STATE OF ILLINOIS**  
**DEPARTMENT OF TRANSPORTATION**

LOCATION MAP				
SCALE:	SHEET	OF SHEETS	STA.	TO STA.

F.A. RTE.	SECTION	COUNTY	TOTAL SHEETS	SHEET NO.
VAR.	*	VARIOUS	27	17
CONTRACT NO. 72L82				
ILLINOIS FED. AID PROJECT				

# MASON COUNTY

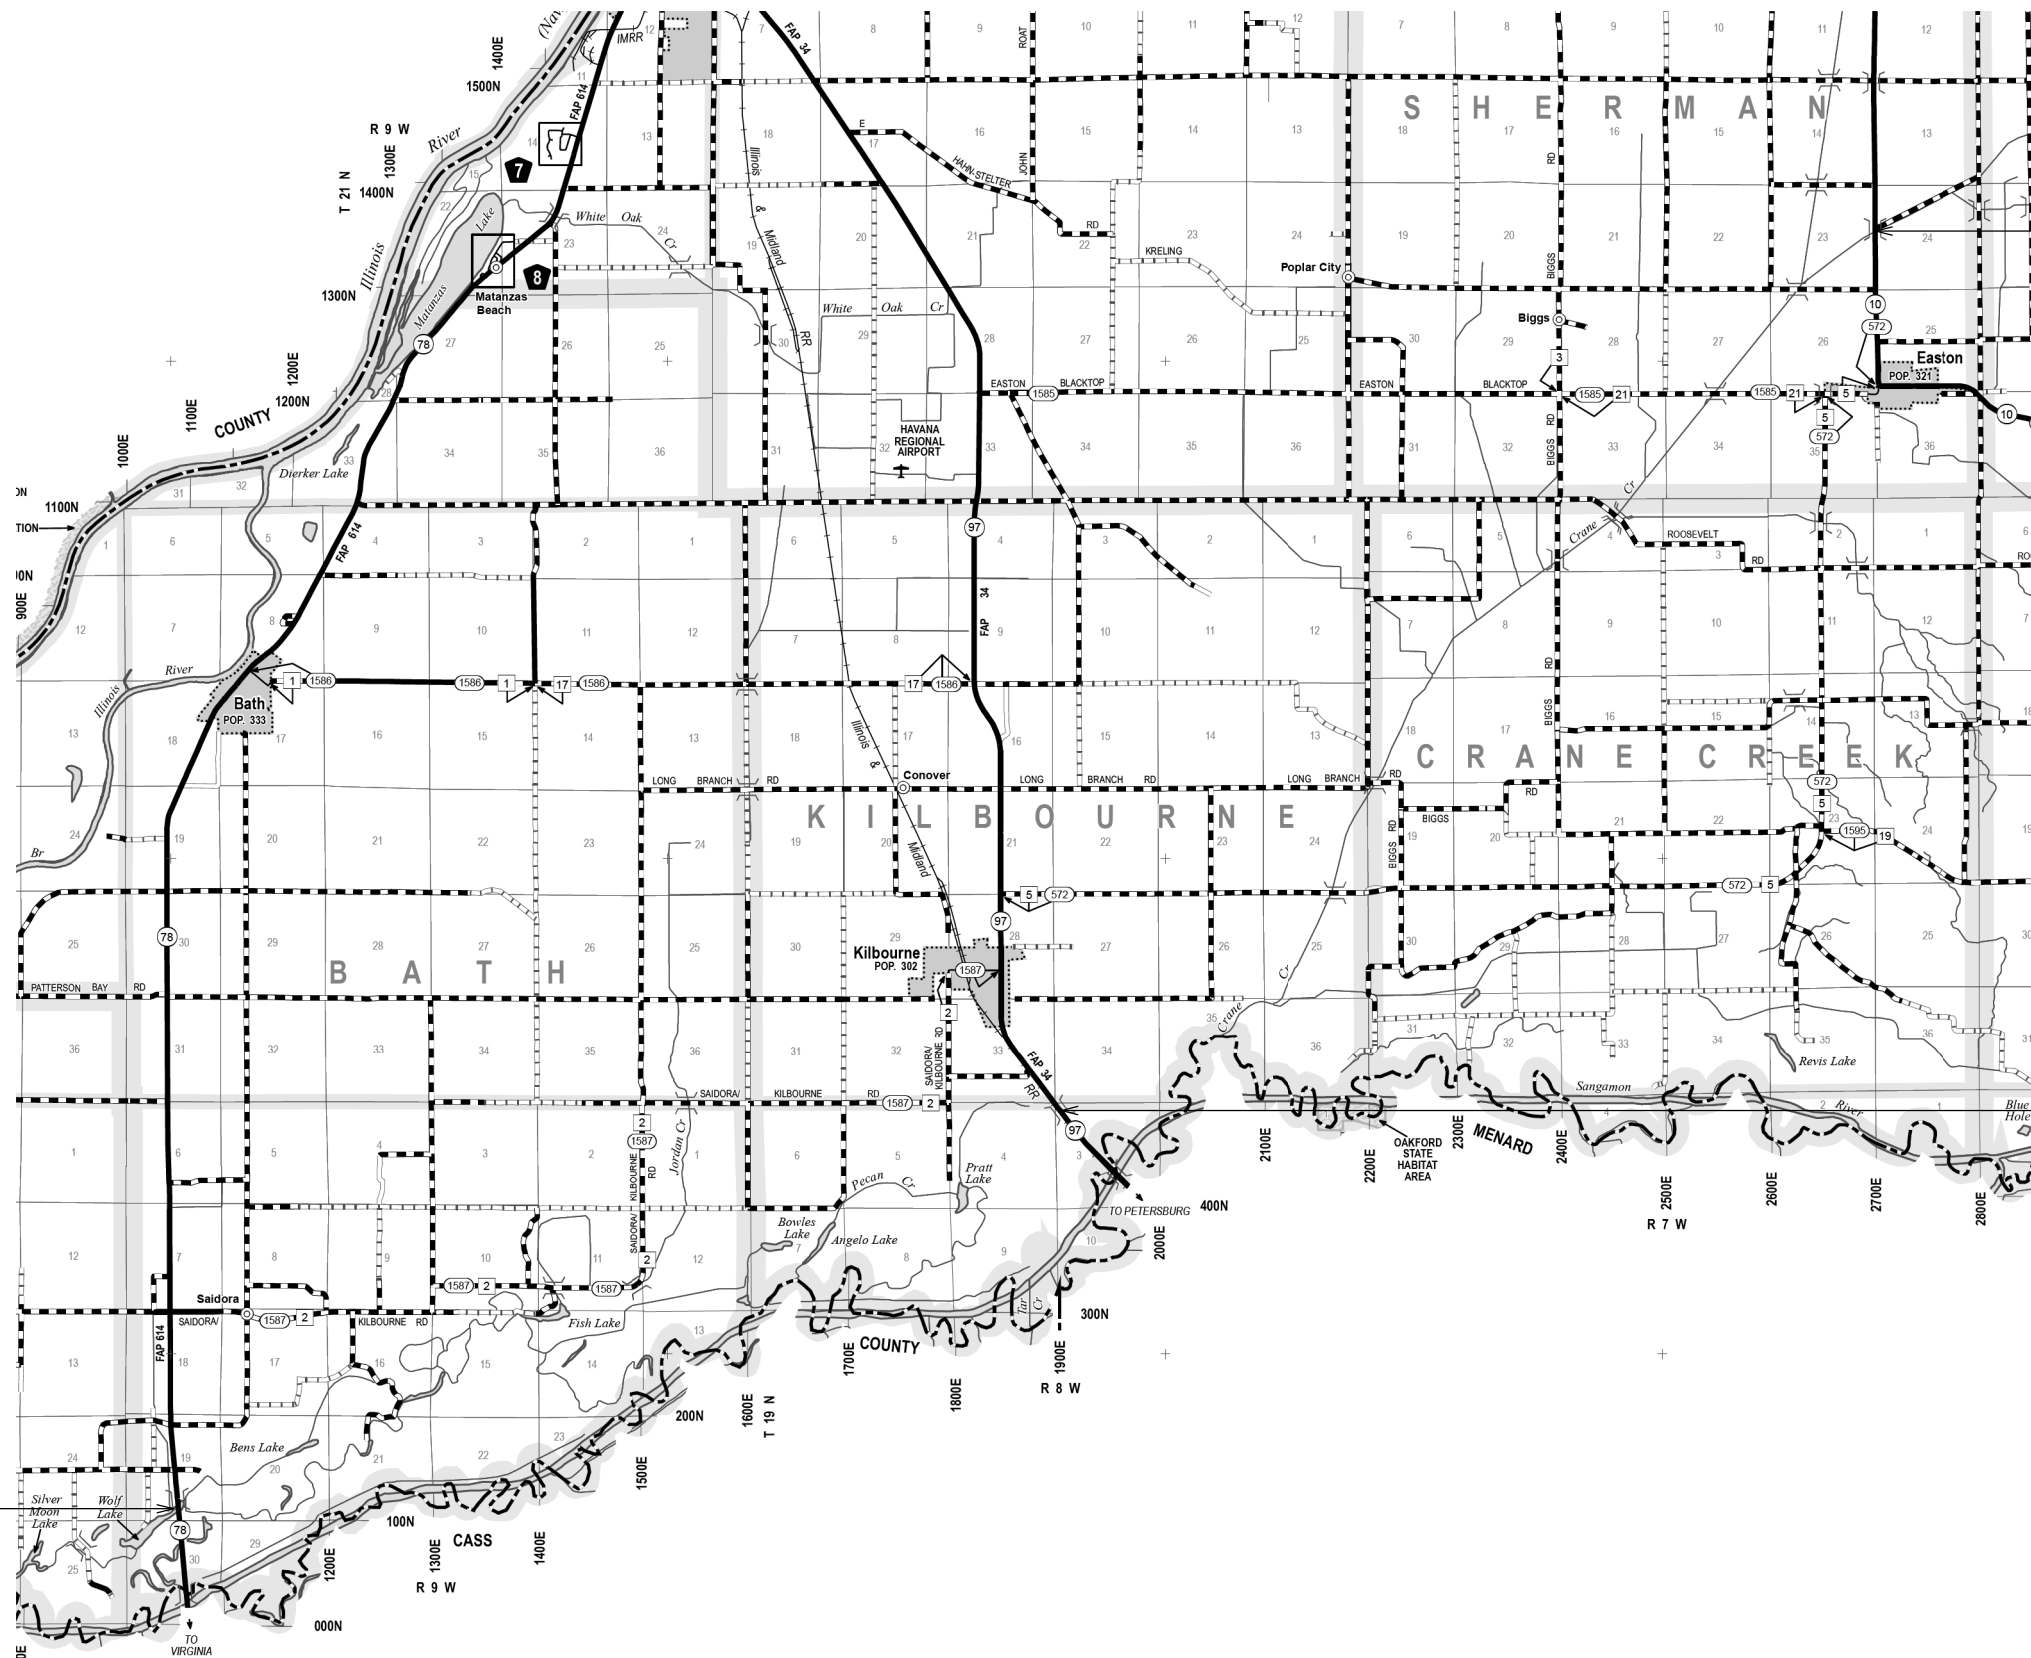

SN 063-005  
OVER CRANE CREEK

SN 063-009  
OVER PECAN RUN CREEK

SN 063-0500  
OVER WOLF LAKE

\* D6 BRIDGE DECK SEALING 2020

MODEL: Default  
 FILE: Mason\_County\_Planroom.dwg  
 PROJECT: 06721827\_CADD\data\CADD\Drawings\DOT\_Offices\Drawings\06721827-Plan.dwg

USER NAME = JOHNSONCC	DESIGNED -	REVISED -
	DRAWN -	REVISED -
PLOT SCALE = 100,0000' / in.	CHECKED -	REVISED -
PLOT DATE = 12/3/2020	DATE -	REVISED -

**STATE OF ILLINOIS  
DEPARTMENT OF TRANSPORTATION**


**LOCATION MAP**

SCALE: SHEET OF SHEETS STA. TO STA.

F.A. RTE.	SECTION	COUNTY	TOTAL SHEETS	SHEET NO.
VAR.	*	VARIOUS	27	18
CONTRACT NO. 72L82				
		ILLINOIS	FED. AID PROJECT	



# MENARD COUNTY

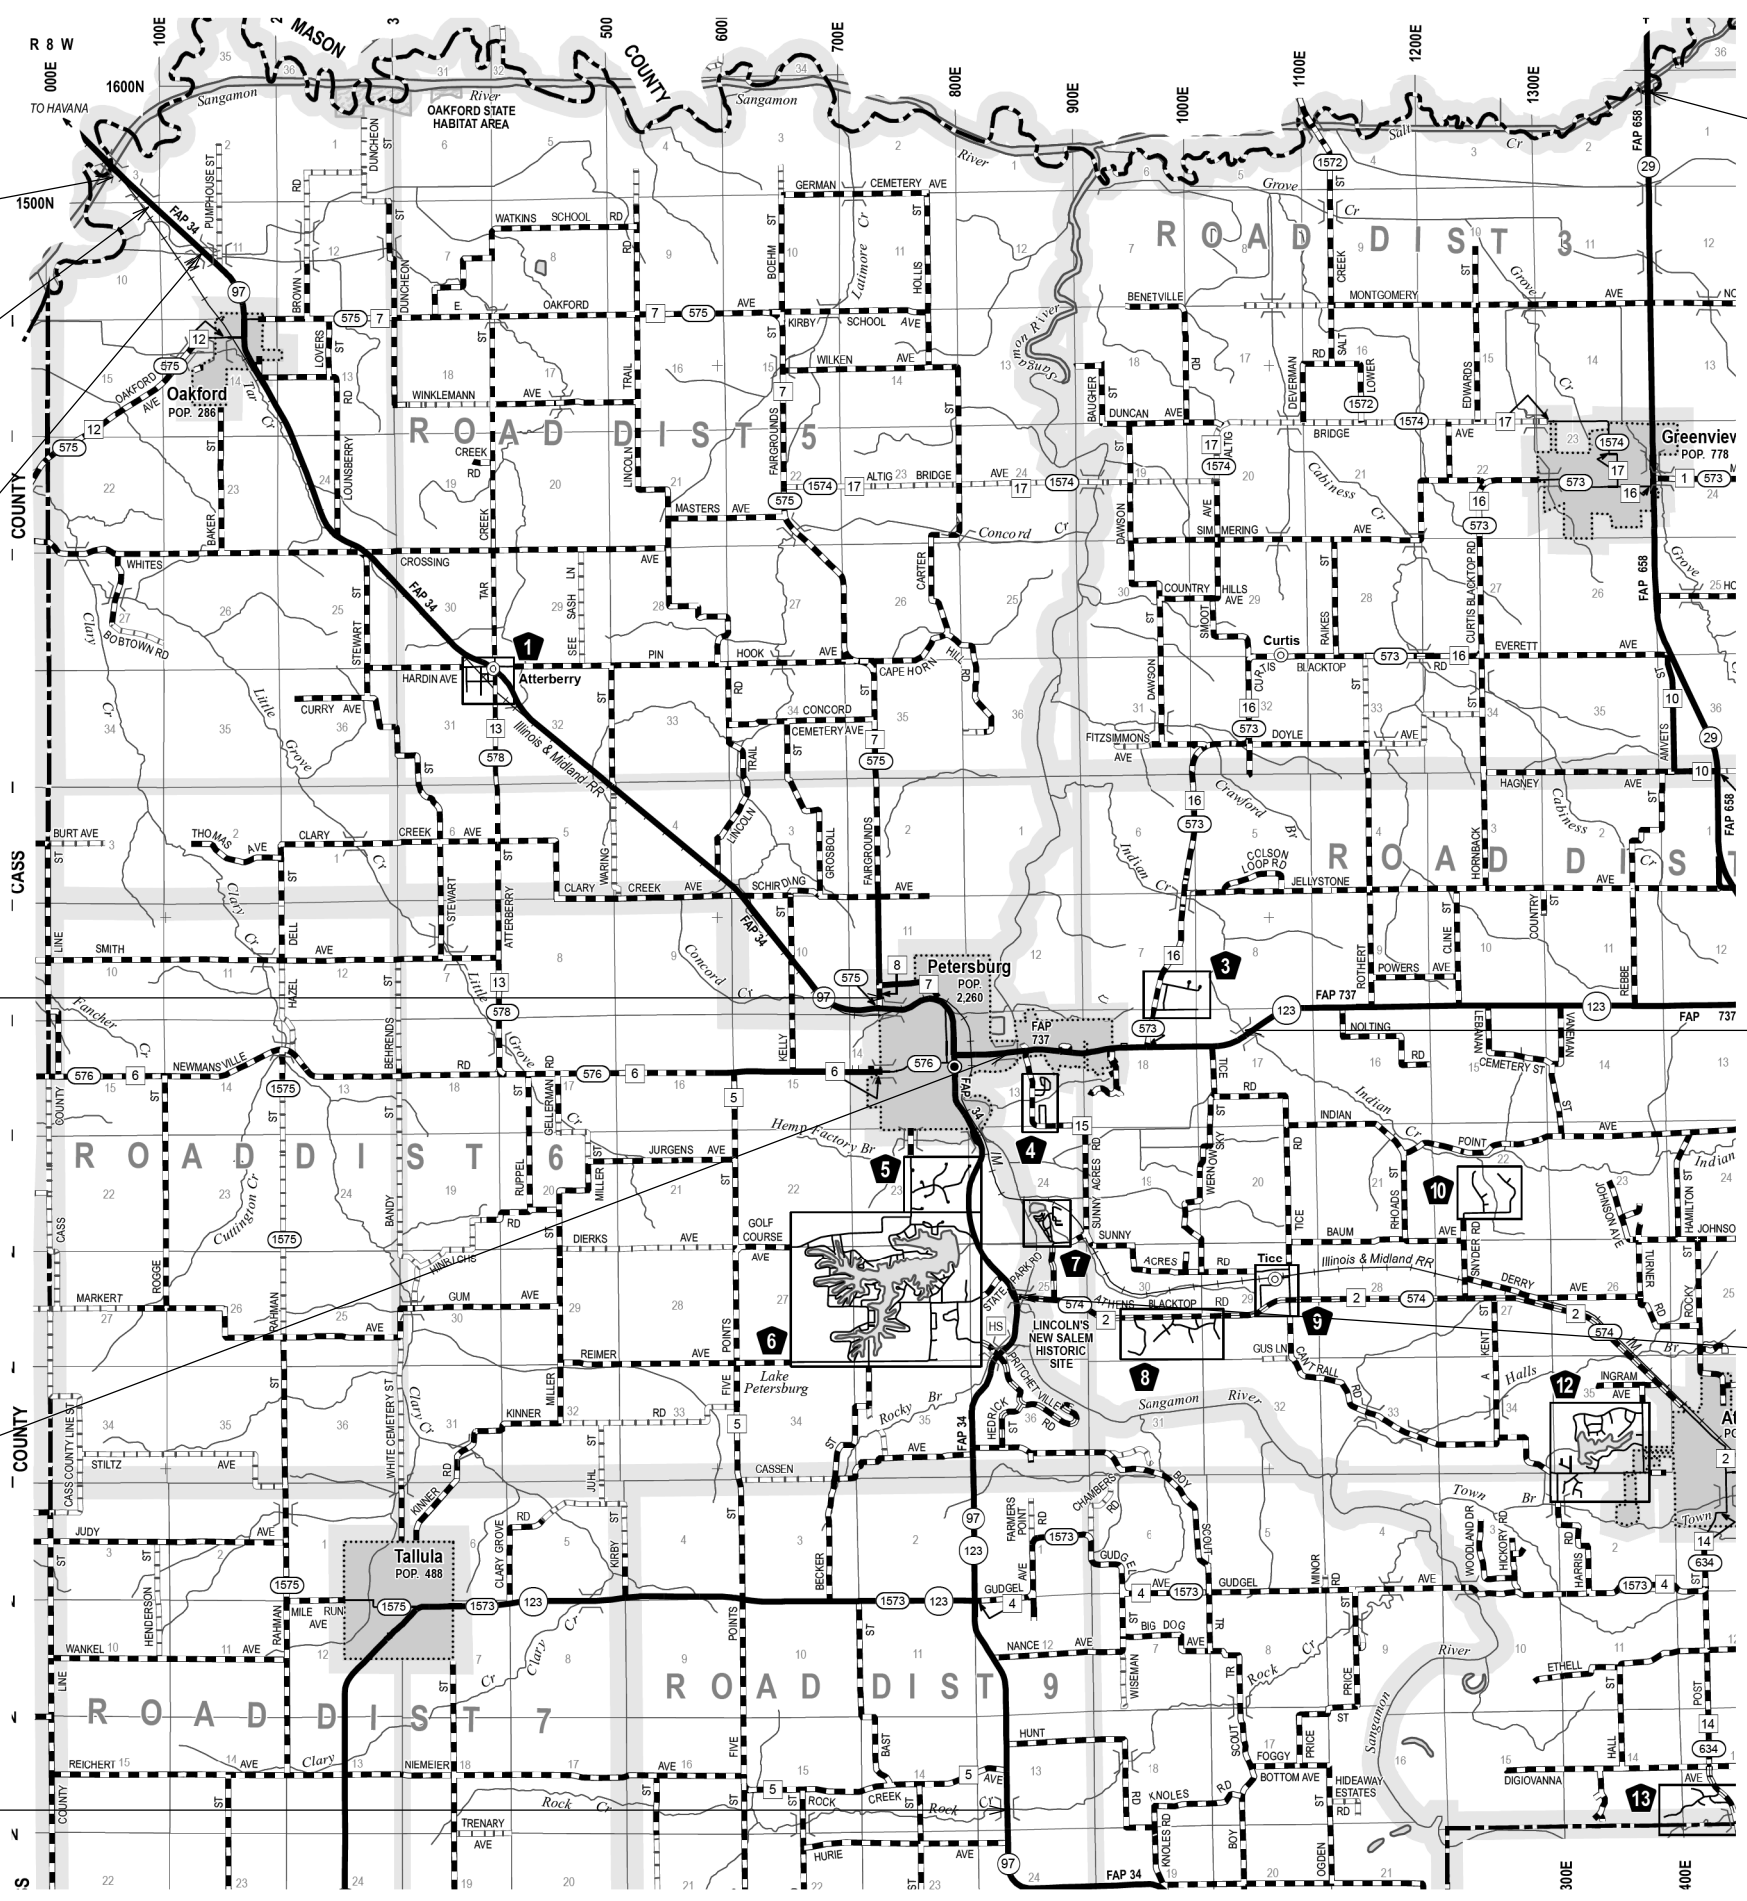

SN 065-0002  
OVER SANGAMON RIVER

SN 065-0003  
OVER SANGAMON R OVERFLOW

SN 065-0004  
OVER TAR CREEK

SN 065-0005  
OVER C & IM RR

SN 065-0016  
OVER SANGAMON RIVER

SN 065-0017  
OVER ROCK CREEK

SN 065-0501  
OVER SALT CREEK

SN 065-0018  
OVER INDIAN CREEK

SN 065-0019  
OVER SANGAMON RIVER

MODEL: Default  
 FILE: Menard\_CapitolComplex.dwg  
 PROJECT: 06721827\_CADDData\CADD\Projects\06721827\_rte-plan.dwg

\* D6 BRIDGE DECK SEALING 2020

USER NAME = JOHNSONCC	DESIGNED -	REVISED -
	DRAWN -	REVISED -
PLOT SCALE = 100,0000' / in.	CHECKED -	REVISED -
PLOT DATE = 12/3/2020	DATE -	REVISED -


**STATE OF ILLINOIS  
DEPARTMENT OF TRANSPORTATION**

**LOCATION MAP**

SCALE: SHEET OF SHEETS STA. TO STA.

F.A. RTE.	SECTION	COUNTY	TOTAL SHEETS	SHEET NO.
VARS.	*	VARIOUS	27	19
			CONTRACT NO. 72L82	
		ILLINOIS	FED. AID PROJECT	

# MORGAN COUNTY

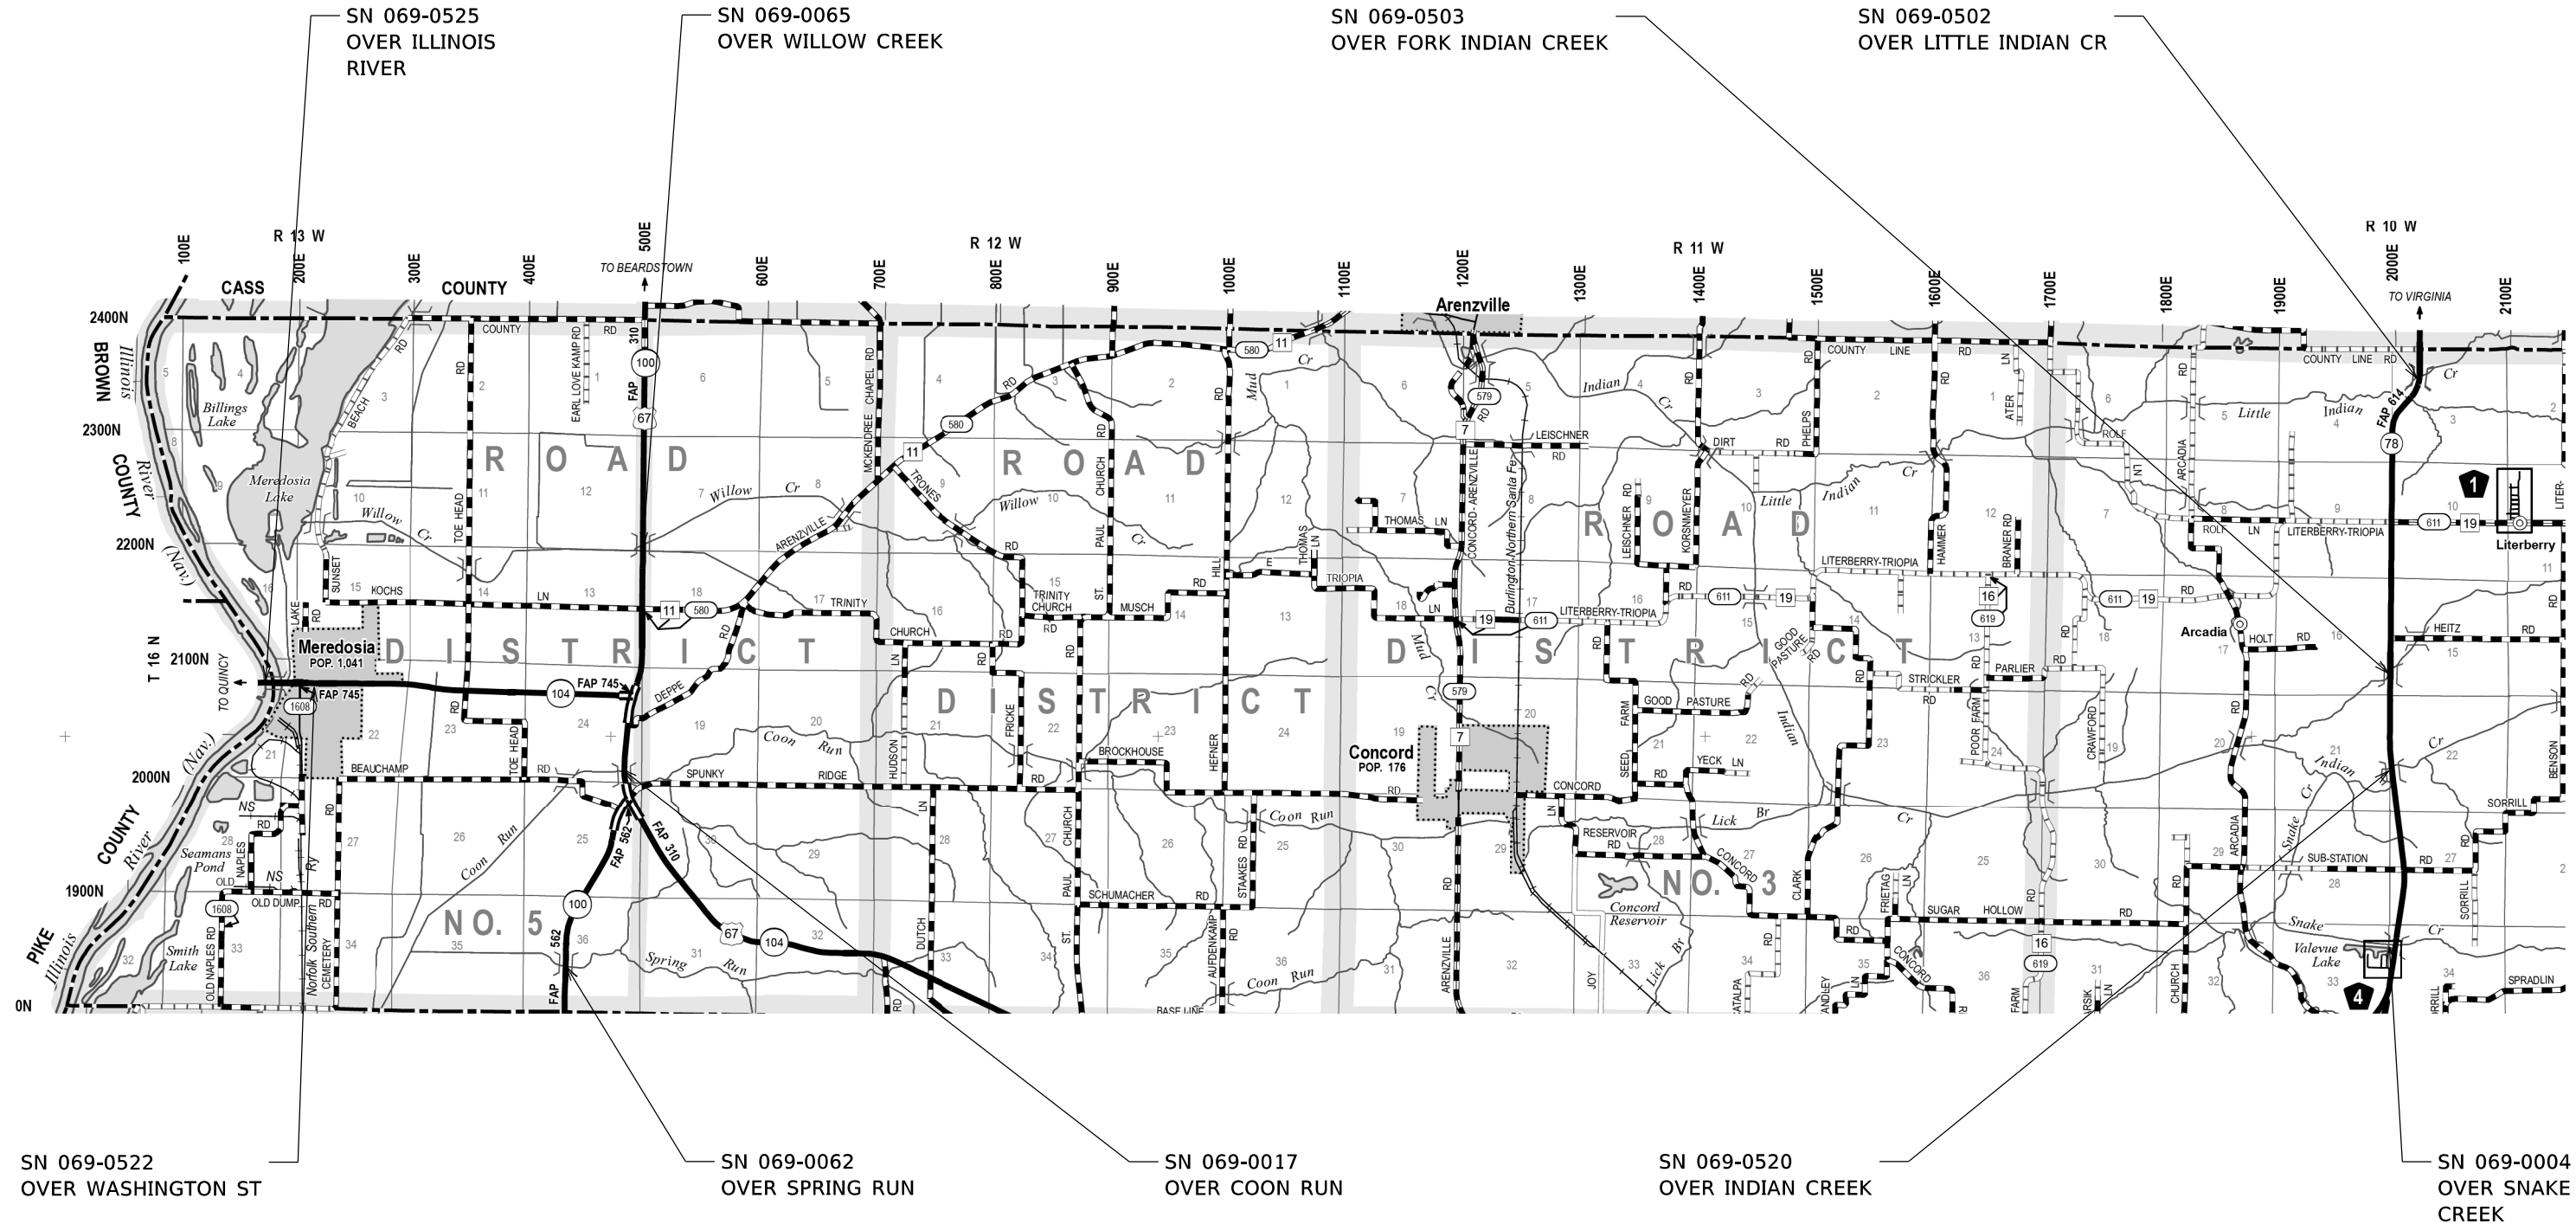

\* D6 BRIDGE DECK SEALING 2020

MODEL: Default  
 FILE: \\sdrpc\pub\pubroom\dtd\illinois\pww\DOT\Documents\DOT\_Offices\District\_6\Projects\0672182\_CADD\Drawings\DOT\_Offices\District\_6\Projects\0672182\_sheets\pbn.dwg  
 PLOT DATE = 12/3/2020

USER NAME = JOHNSONCC	DESIGNED -	REVISED -
PLOT SCALE = 100,0000' / in.	DRAWN -	REVISED -
DATE = 12/3/2020	CHECKED -	REVISED -
	DATE -	REVISED -

**STATE OF ILLINOIS**  
**DEPARTMENT OF TRANSPORTATION**

**LOCATION MAP**

SCALE: SHEET OF SHEETS STA. TO STA.

F.A. RTE.	SECTION	COUNTY	TOTAL SHEETS	SHEET NO.
VAR	*	VARIOUS	27	20
			CONTRACT NO. 72L82	
		ILLINOIS	FED. AID PROJECT	

# MORGAN COUNTY



SN 069-0513  
OVER US 67 / CH 7

SN 069-0511 (NB)  
SN 069-0512 (SB)  
OVER MAUVAISE TERRE CREEK


SN 069-0072  
OVER US 67 / IL 104

SN 069-0075 (SB)  
SN 069-0076 (NB)  
OVER NORFOLK SOUTHERN RR

SN 069-0078  
OVER US 67

SN 069-0055 (WB)  
SN 069-0056 (EB)  
OVER US 67

SN 069-0507 (SB)  
SN 069-0508 (NB)  
OVER BRUSHY FORK CREEK

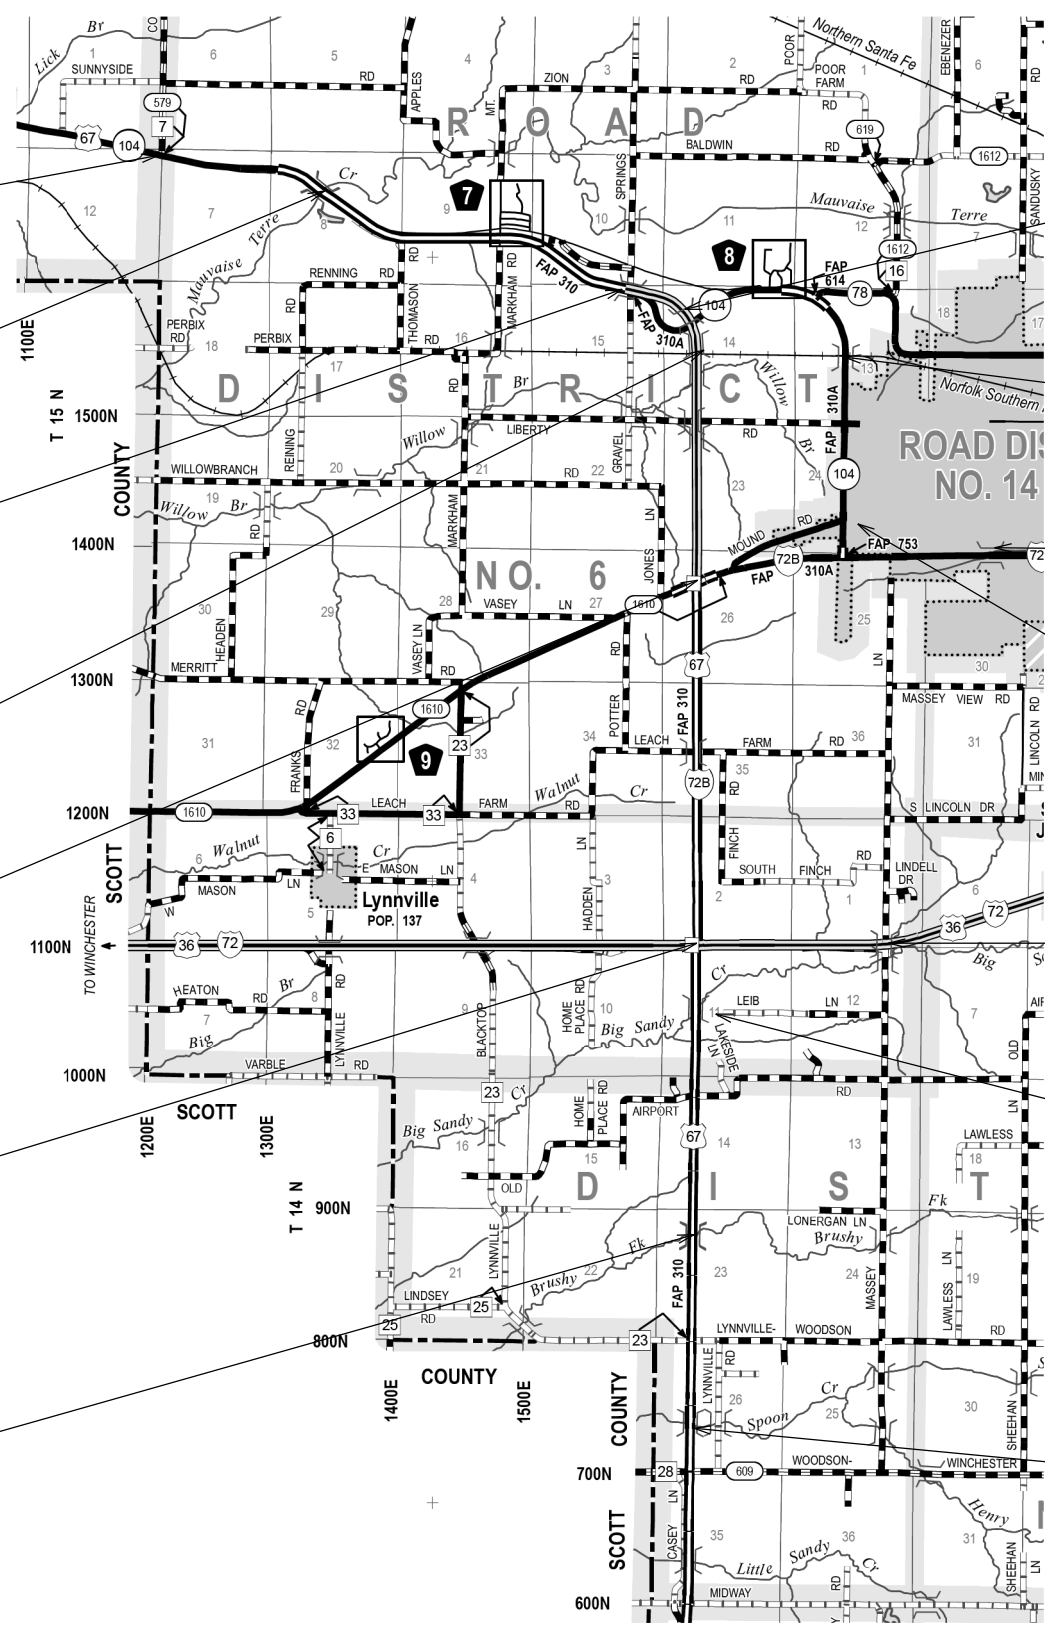

SN 069-0073 (SB)  
SN 069-0074 (NB)  
OVER IL104EB & 104WB RAMP

SN 069-0019  
OVER NORFOLK SOUTHERN RY.

SN 069-0007  
OVER TOWN BROOK

SN 069-0521  
OVER IL 104

SN 069-0057 (WB)  
SN 069-0058 (EB)  
OVER MASSEY LANE TR 128

SN 069-0505 (SB)  
SN 069-0506 (NB)  
OVER SANDY CREEK

SN 069-0509 (SB)  
SN 069-0510 (NB)  
OVER SPOON CREEK

\* D6 BRIDGE DECK SEALING 2020

MODEL: Default  
FILE: Morgan\_County\_PlanRoom.dwg  
PROJECT: 0672182  
OFFICE: District 6  
DATE: 12/3/2020

USER NAME = JOHNSONCC	DESIGNED -	REVISED -
	DRAWN -	REVISED -
PLOT SCALE = 100,0000' / in.	CHECKED -	REVISED -
PLOT DATE = 12/3/2020	DATE -	REVISED -


STATE OF ILLINOIS  
DEPARTMENT OF TRANSPORTATION

LOCATION MAP

SCALE: SHEET OF SHEETS STA. TO STA.

F.A. RTE.	SECTION	COUNTY	TOTAL SHEETS	SHEET NO.
VAR	*	VARIOUS	27	21
			CONTRACT NO. 72L82	
ILLINOIS FED. AID PROJECT				

# MORGAN COUNTY

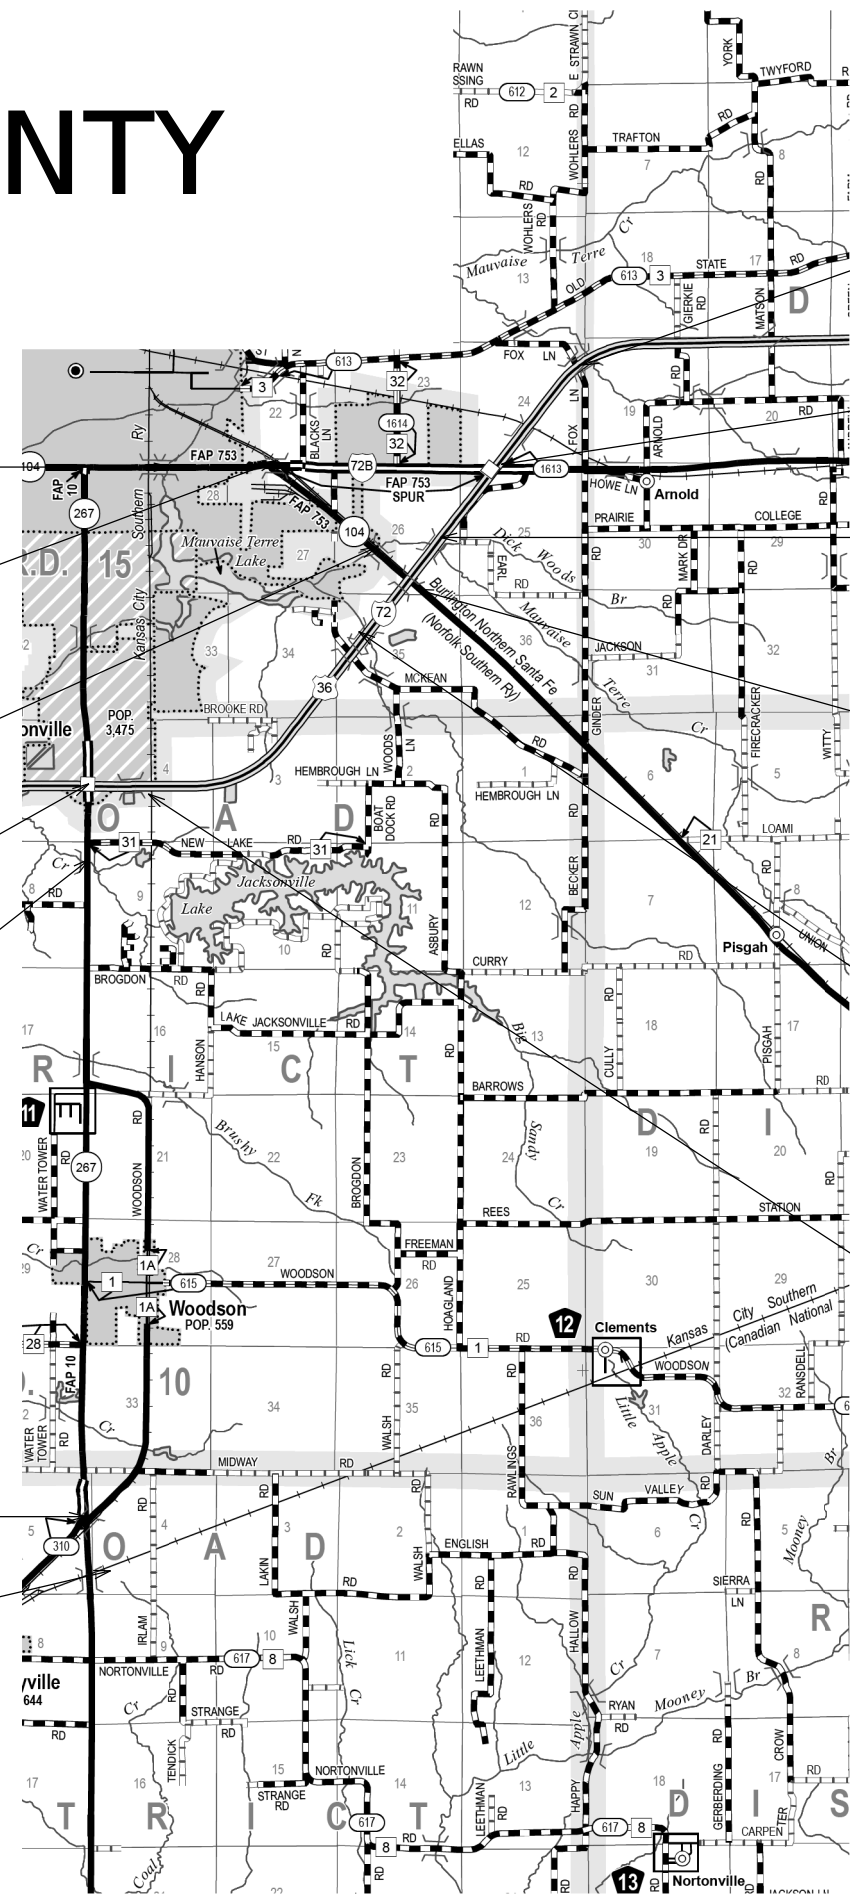

SN 069-0009  
OVER MAUVAISE  
TERRE CREEK

SN 069-0501  
OVER BN RR

SN 069-0020  
OVER MAUVAISE TERRE BR

SN 069-0034  
OVER I-72 / US 36

SN 069-0504  
OVER SANDY CREEK

SN 069-0024  
OVER US 67 / GWRR

SN 069-0025  
OVER GATEWAY WESTERN RR

SN 069-0048 (EB)  
SN 069-0049 (WB)  
OVER N FK MAUVAISE TERRE

SN 069-0044  
OVER FAI 72

SN 069-0042 (EB)  
SN 069-0043 (WB)  
OVER MAUVAISE TERRE CR

SN 069-0040 (EB)  
SN 069-0041 (WB)  
over ILL 104 & B&N RR

SN 069-0038 (EB)  
SN 069-0039 (WB)  
OVER S FK MAUVAISE TERRE

SN 069-0035 (EB)  
SN 069-0036 (WB)  
OVER ICG RR

MODEL: Default  
 FILE: MORGAN\_IL\Projects\DOT\Documents\DOT\_Offices\Draft\6\Projects\DOT\672182\CADD\Drawings\CADD\Sheets\0672182-2182-1182.dgn

\* D6 BRIDGE DECK SEALING 2020

USER NAME = JOHNSONCC	DESIGNED -	REVISED -
	DRAWN -	REVISED -
PLOT SCALE = 100,0000' / in.	CHECKED -	REVISED -
PLOT DATE = 12/3/2020	DATE -	REVISED -

**STATE OF ILLINOIS  
DEPARTMENT OF TRANSPORTATION**

<b>LOCATION MAP</b>	
SCALE:	SHEET OF SHEETS STA. TO STA.

F.A. RTE.	SECTION	COUNTY	TOTAL SHEETS	SHEET NO.
VAR	*	VARIOUS	27	22
CONTRACT NO. 72L82				
		ILLINOIS	FED. AID PROJECT	




# MORGAN COUNTY

SN 069-0052  
OVER FAI 72

SN 069-0059 (WB)  
SN 069-0060 (EB)  
OVER SPRING CREEK

SN 069-0022  
OVER WOODS CREEK

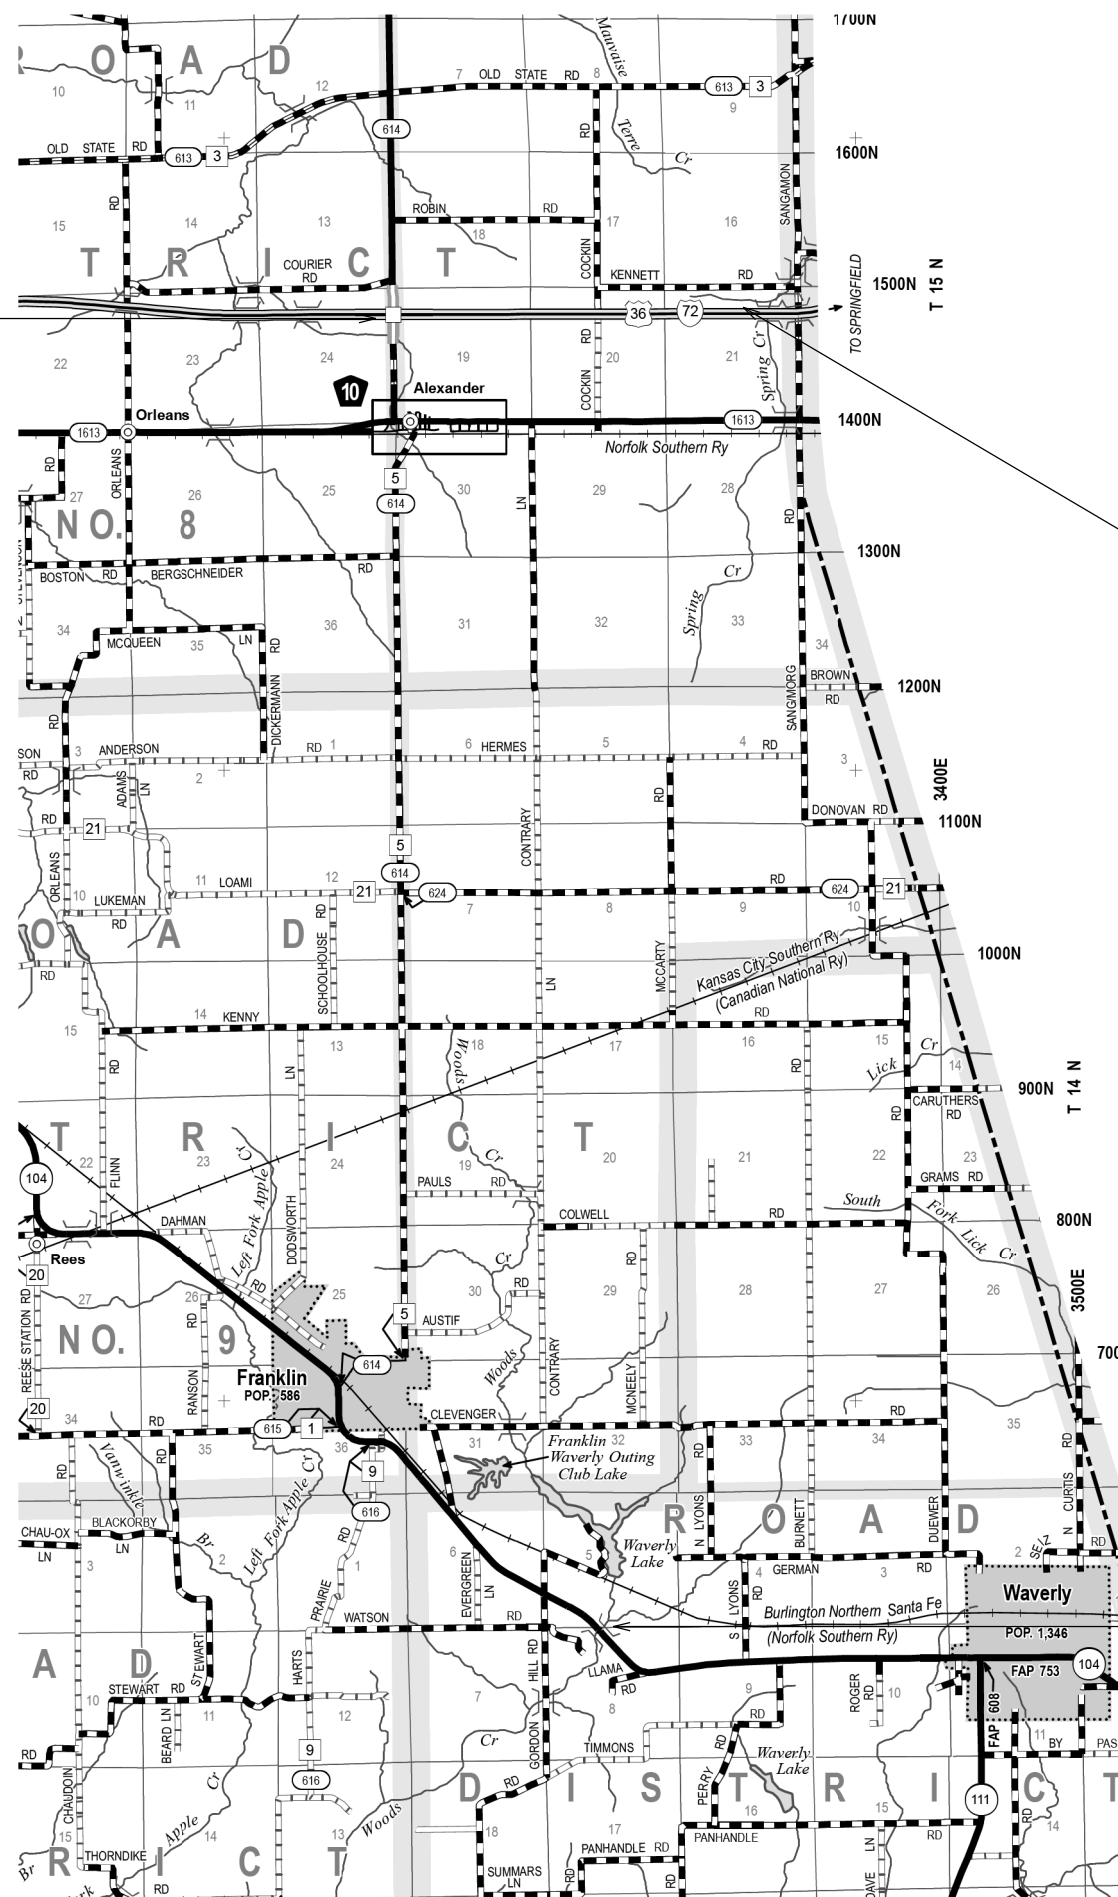

\* D6 BRIDGE DECK SEALING 2020

MODEL: Default  
 FILE: Morgan County.pxd  
 PROJECT: 069-0022-182  
 OFFICE: IDOT  
 DATE: 12/3/2020

USER NAME = JOHNSONCC	DESIGNED -	REVISED -
	DRAWN -	REVISED -
PLOT SCALE = 100,0000' / in.	CHECKED -	REVISED -
PLOT DATE = 12/3/2020	DATE -	REVISED -


**STATE OF ILLINOIS  
DEPARTMENT OF TRANSPORTATION**

**LOCATION MAP**

SCALE: SHEET OF SHEETS STA. TO STA.

F.A. RTE.	SECTION	COUNTY	TOTAL SHEETS	SHEET NO.
VAR.	*	VARIOUS	27	23
CONTRACT NO. 72L82				
ILLINOIS FED. AID PROJECT				

# SCHUYLER COUNTY

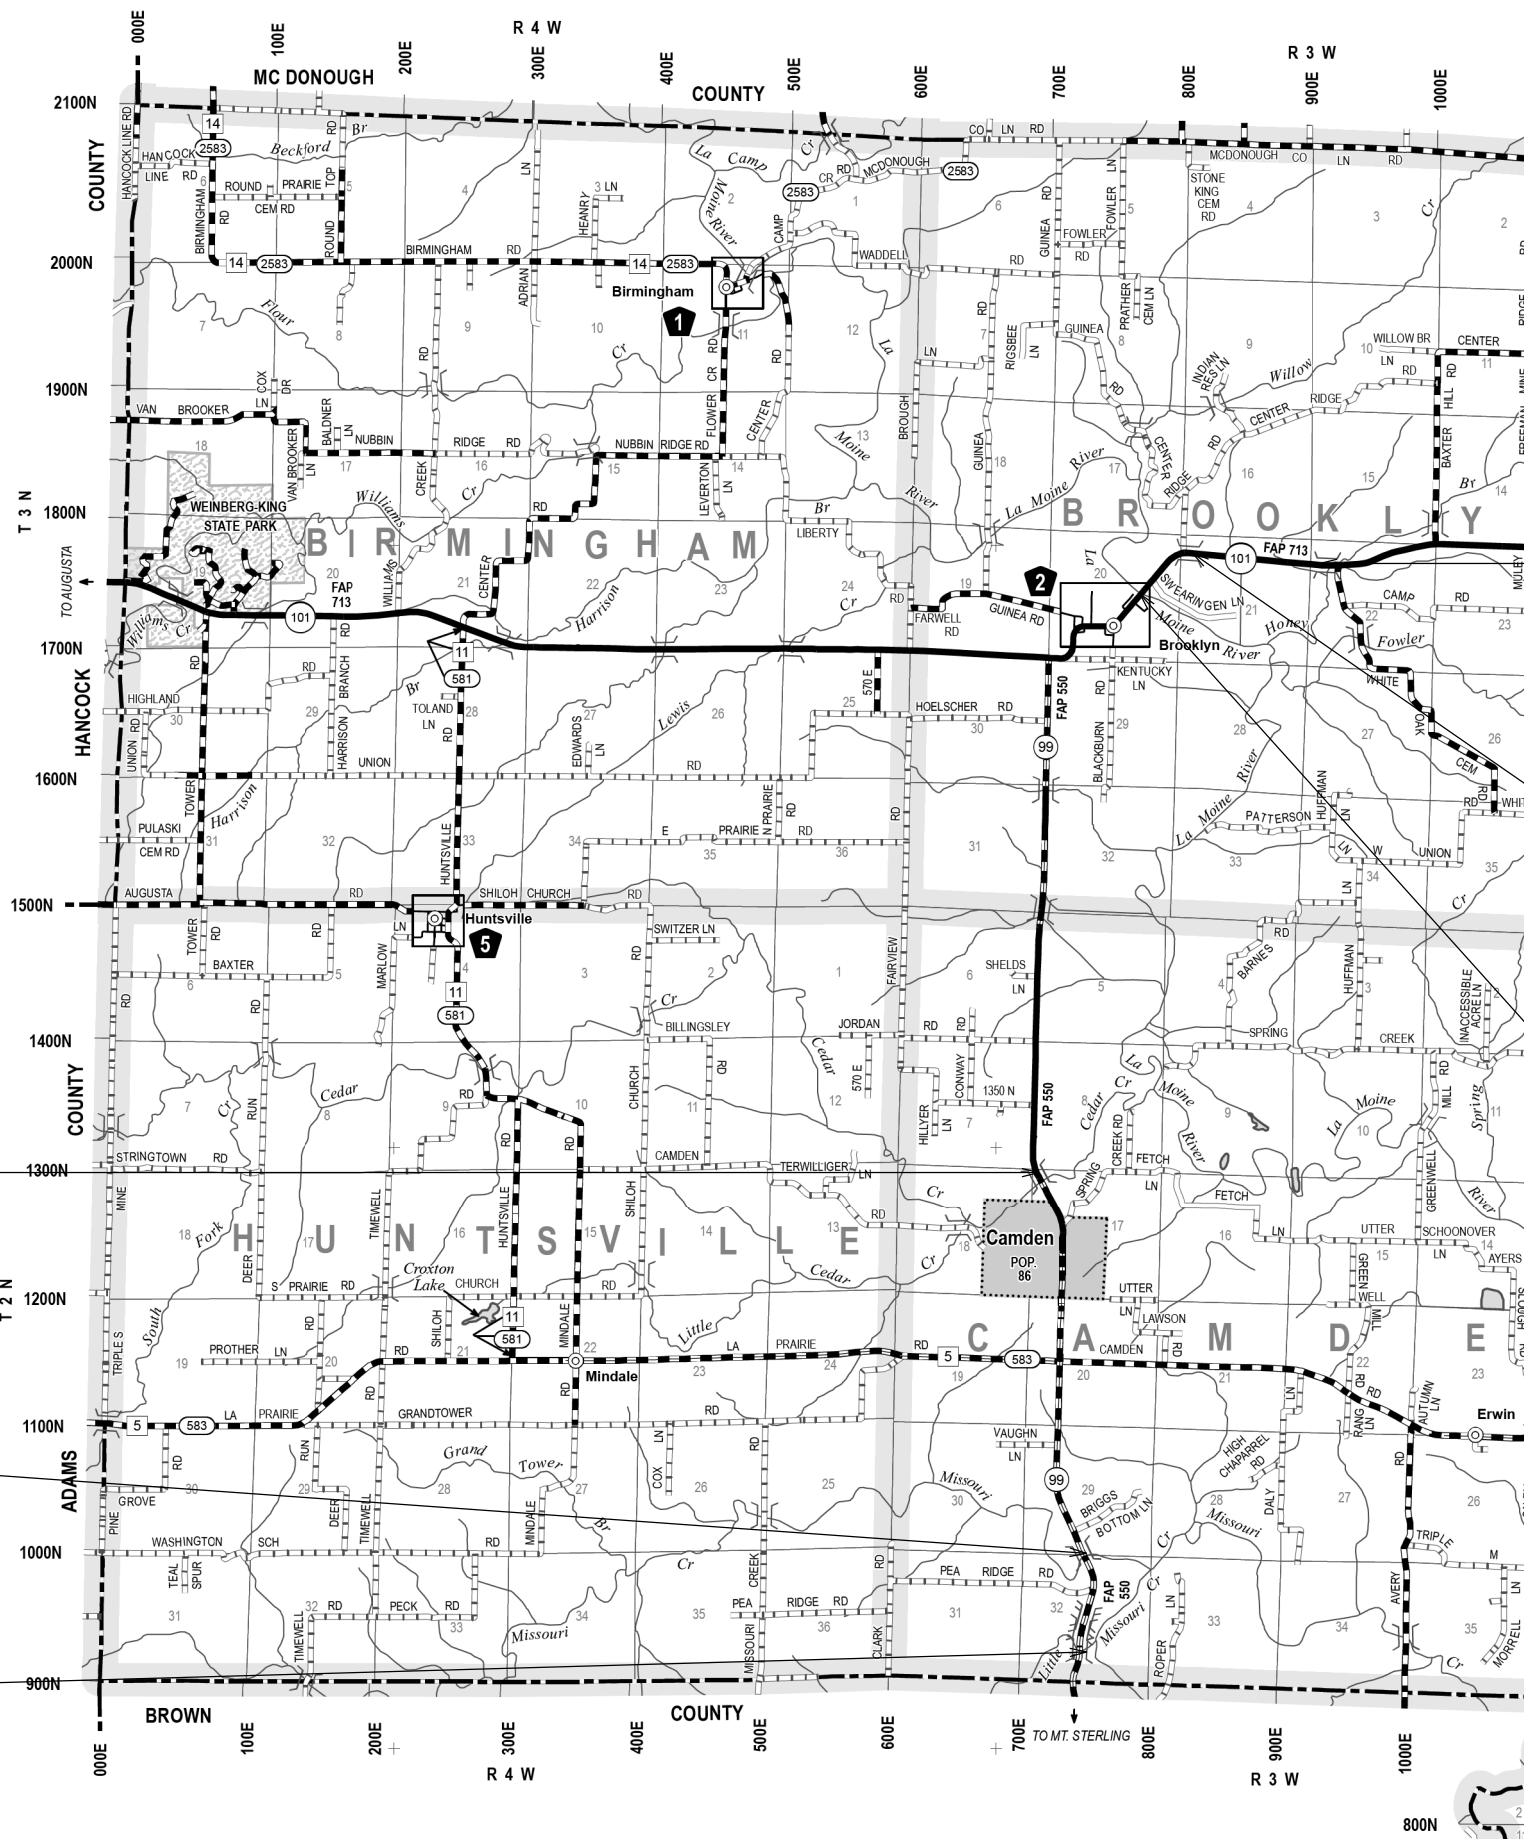

SN 085-0029  
OVER CEDAR CREEK

SN 085-0030  
OVER MISSOURI CREEK

SN 085-0031  
OVER LITTLE MISSOURI CR.

SN 085-0026  
OVER HONEY BROOK

SN 085-2013  
OVER LAMOINE RIVER OVFL

SN 085-0514  
OVER LAMOINE RIVER

MODEL: Default  
 FILE: \\nlsdc-prod\pub\barroom.dwg  
 PROJECT: \\nlsdc-prod\pub\barroom.dwg  
 OFFICE: \\nlsdc-prod\pub\barroom.dwg  
 DATE: 12/3/2020

STATE OF ILLINOIS  
DEPARTMENT OF TRANSPORTATION

LOCATION MAP


SCALE: SHEET OF SHEETS STA. TO STA.

F.A. RTE.	SECTION	COUNTY	TOTAL SHEETS	SHEET NO.
VAR.	*	VARIOUS	27	24
CONTRACT NO. 72L82				
		ILLINOIS	FED. AID PROJECT	

\* D6 BRIDGE DECK SEALING 2020



# SCHUYLER COUNTY

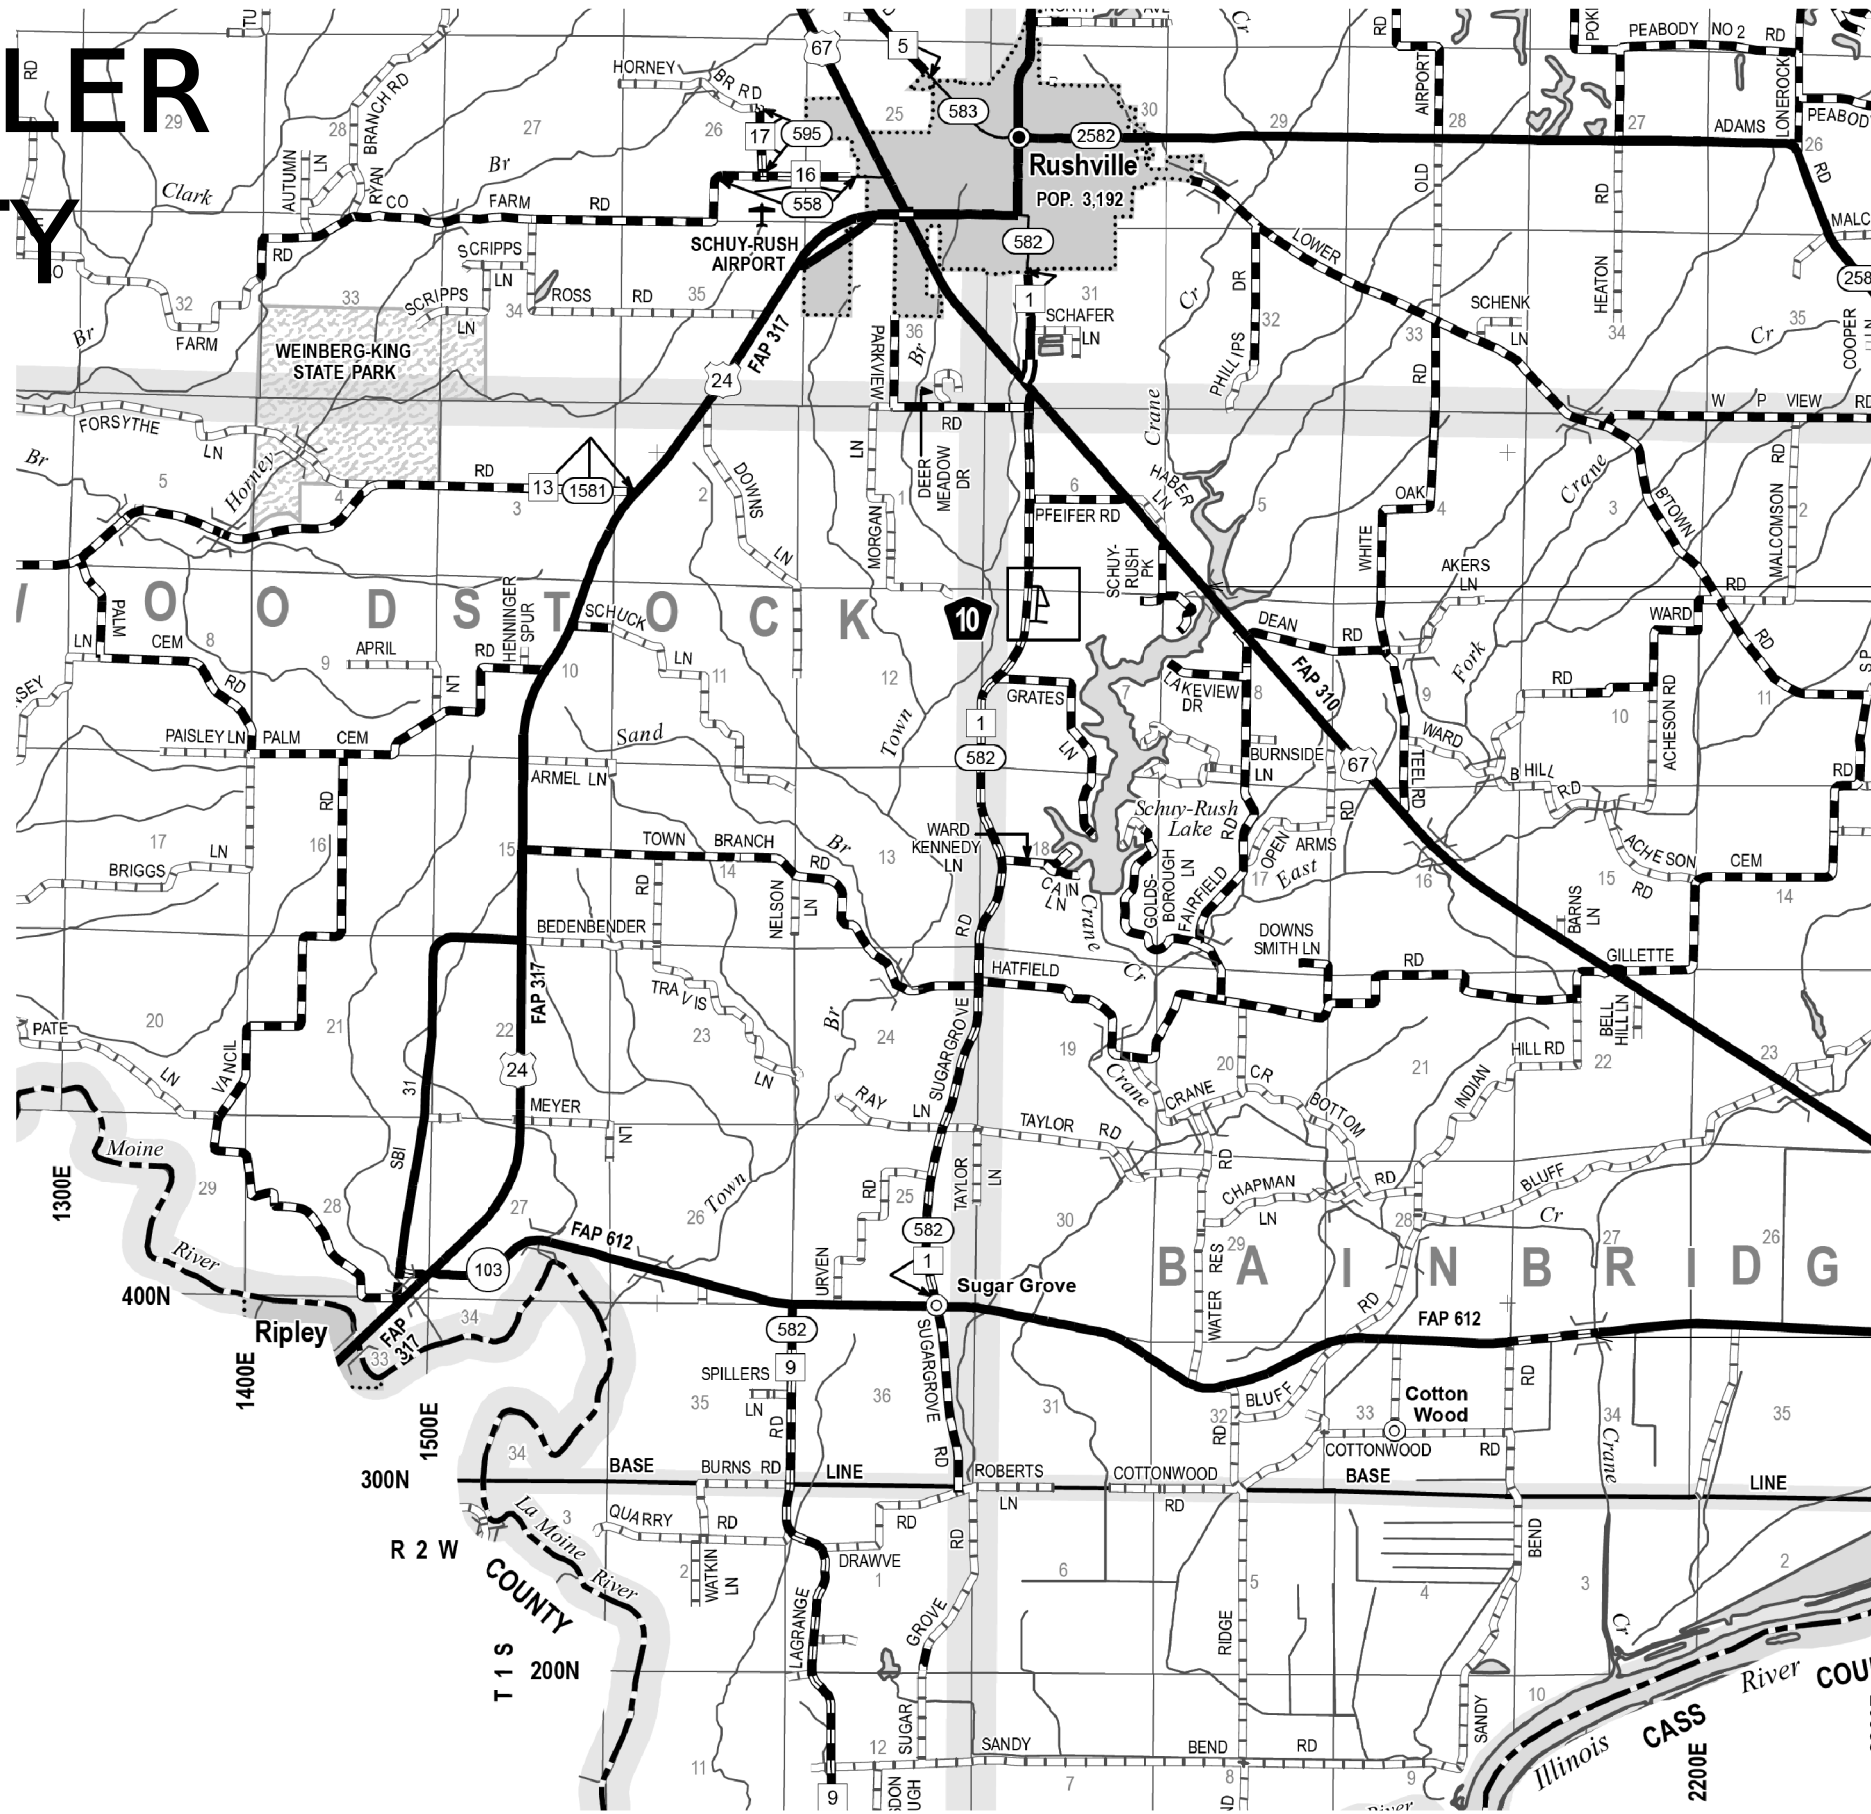

SN 085-0001  
OVER CRANE  
CREEK

SN 085-0005  
OVER CRANE  
CREEK

\* D6 BRIDGE DECK SEALING 2020

MODEL: Default  
FILE: \public\p101000000\dot\Documents\DOT Office\Drawings\672182\CADD\data\CAD\sheet\0672182\_rhe.dgn

USER NAME = JOHNSONCC	DESIGNED -	REVISED -
	DRAWN -	REVISED -
PLOT SCALE = 100,0000' / in.	CHECKED -	REVISED -
PLOT DATE = 12/3/2020	DATE -	REVISED -

STATE OF ILLINOIS  
DEPARTMENT OF TRANSPORTATION


LOCATION MAP

SCALE: SHEET OF SHEETS STA. TO STA.


F.A. RTE.	SECTION	COUNTY	TOTAL SHEETS	SHEET NO.
VAR.	*	VARIOUS	27	25
			CONTRACT NO. 72L82	
		ILLINOIS	FED. AID PROJECT	




LIMITS OF BRIDGE DECK SEALING  
BACK TO BACK OF ABUTMENTS.

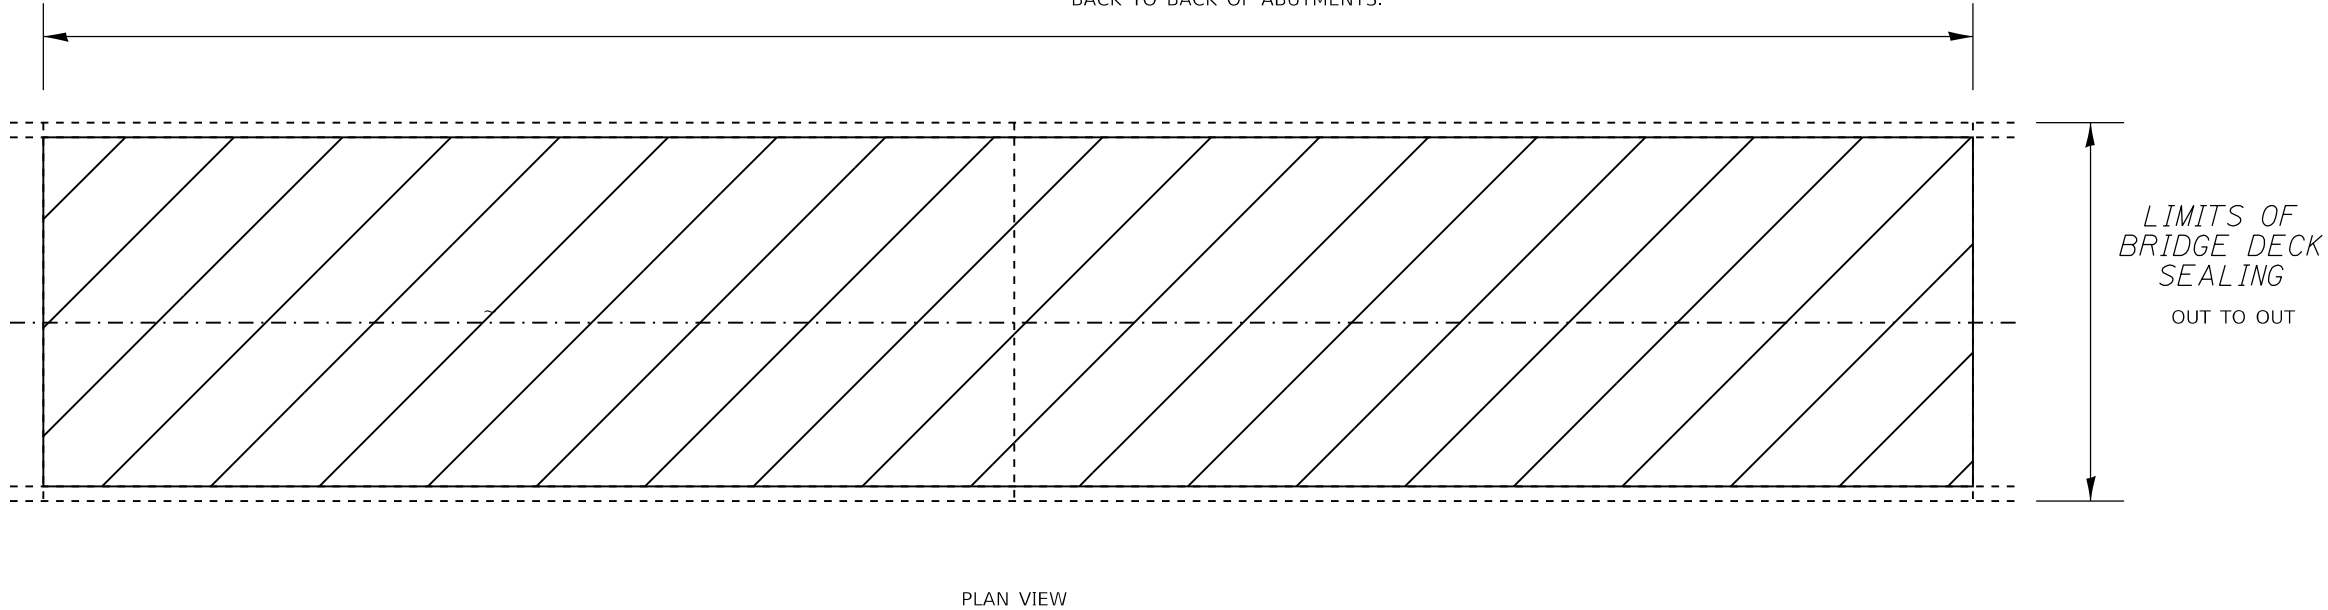

PLAN VIEW

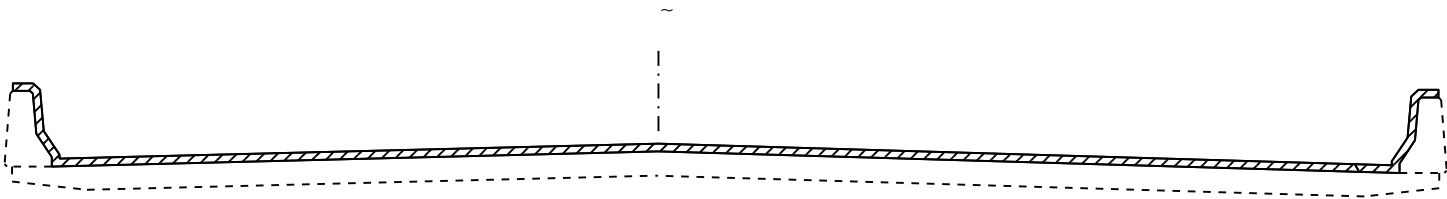


CROSS SECTION  
WITH PARAPET

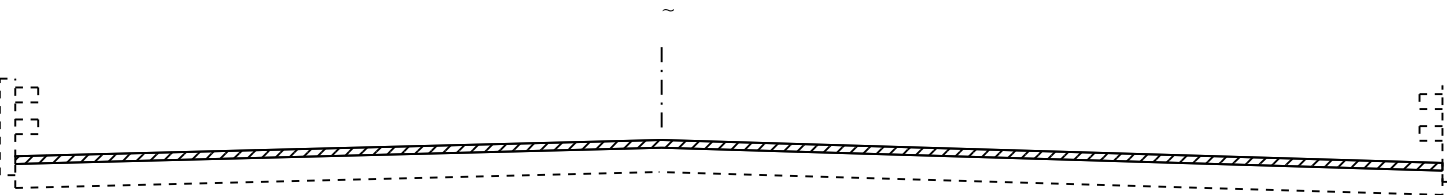

CROSS SECTION  
WITH BRIDGE RAIL

NOTE: SEALING INCLUDES THE  
CONCRETE BRIDGE APPROACH PAVEMENT

NOT TO SCALE

 AREA TO BE SEALED

\* D6 BRIDGE DECK SEALING 2020

MODEL: Default  
FILE: Model: 2020\pav\pavroom.dwg  
PROJECT: 0672182\DOT Documents\DOT Office\121218\0672182\CADD\0672182-RT-Details.dwg

USER NAME = JOHNSONCC	DESIGNED -	REVISED -
	DRAWN -	REVISED -
PLOT SCALE = 100.0000 ' / in.	CHECKED -	REVISED -
PLOT DATE = 12/3/2020	DATE -	REVISED -

STATE OF ILLINOIS  
DEPARTMENT OF TRANSPORTATION

BRIDGE DECK SEALING DETAIL

SCALE: SHEET OF SHEETS STA. TO STA.

F.A. RTE.	SECTION	COUNTY	TOTAL SHEETS	SHEET NO.
VAR	*	VARIOUS	27	27
			CONTRACT NO. 72L82	
		ILLINOIS	FED. AID PROJECT	