


FOR INFORMATIONAL USE ONLY.

HARRISON ST.

US 12/20/45 (MANNHEIM)

EXISTING TRAFFIC SIGNAL AND REMOVAL LEGEND

	EXISTING	EXISTING
CONTROLLER CABINET		JUNCTION BOX
RAILROAD CONTROL CABINET		HANDHOLE
SERVICE INSTALLATION, (P) POLE OR (G) GROUND MOUNT		HEAVY DUTY HANDHOLE
TELEPHONE CONNECTION		DOUBLE HANDHOLE
SIGNAL HEAD		G.S. CONDUIT IN TRENCH OR PUSHED
SIGNAL HEAD WITH BACKPLATE		COMMON TRENCH
SIGNAL HEAD OPTICALLY PROGRAMMED		UNIT DUCT
SIGNAL HEAD PEDESTRIAN with COUNTDOWN TIME		PEDESTRIAN PUSHBUTTON DETECTOR
ILLUMINATED SIGN "NO LEFT TURN"		DETECTOR LOOP, TYPE I
ILLUMINATED SIGN "NO RIGHT TURN"		PERFORMED DETECTOR LOOP
SIGNAL POST		MICROWAVE VEHICLE SENSOR
WOOD POLE		VIDEO DETECTOR
STEEL MAST ARM ASSEMBLY AND POLE		CLOSED CIRCUIT TV
ALUMINUM MAST ARM ASSEMBLY AND POLE		EMERGENCY VEHICLE SYSTEM DETECTOR
STEEL COMBINATION MAST ARM ASSEMBLY AND POLE WITH LUMINAIRE		CONFIRMATION BEACON
		UNINTERRUPTABLE POWER SUPPLY

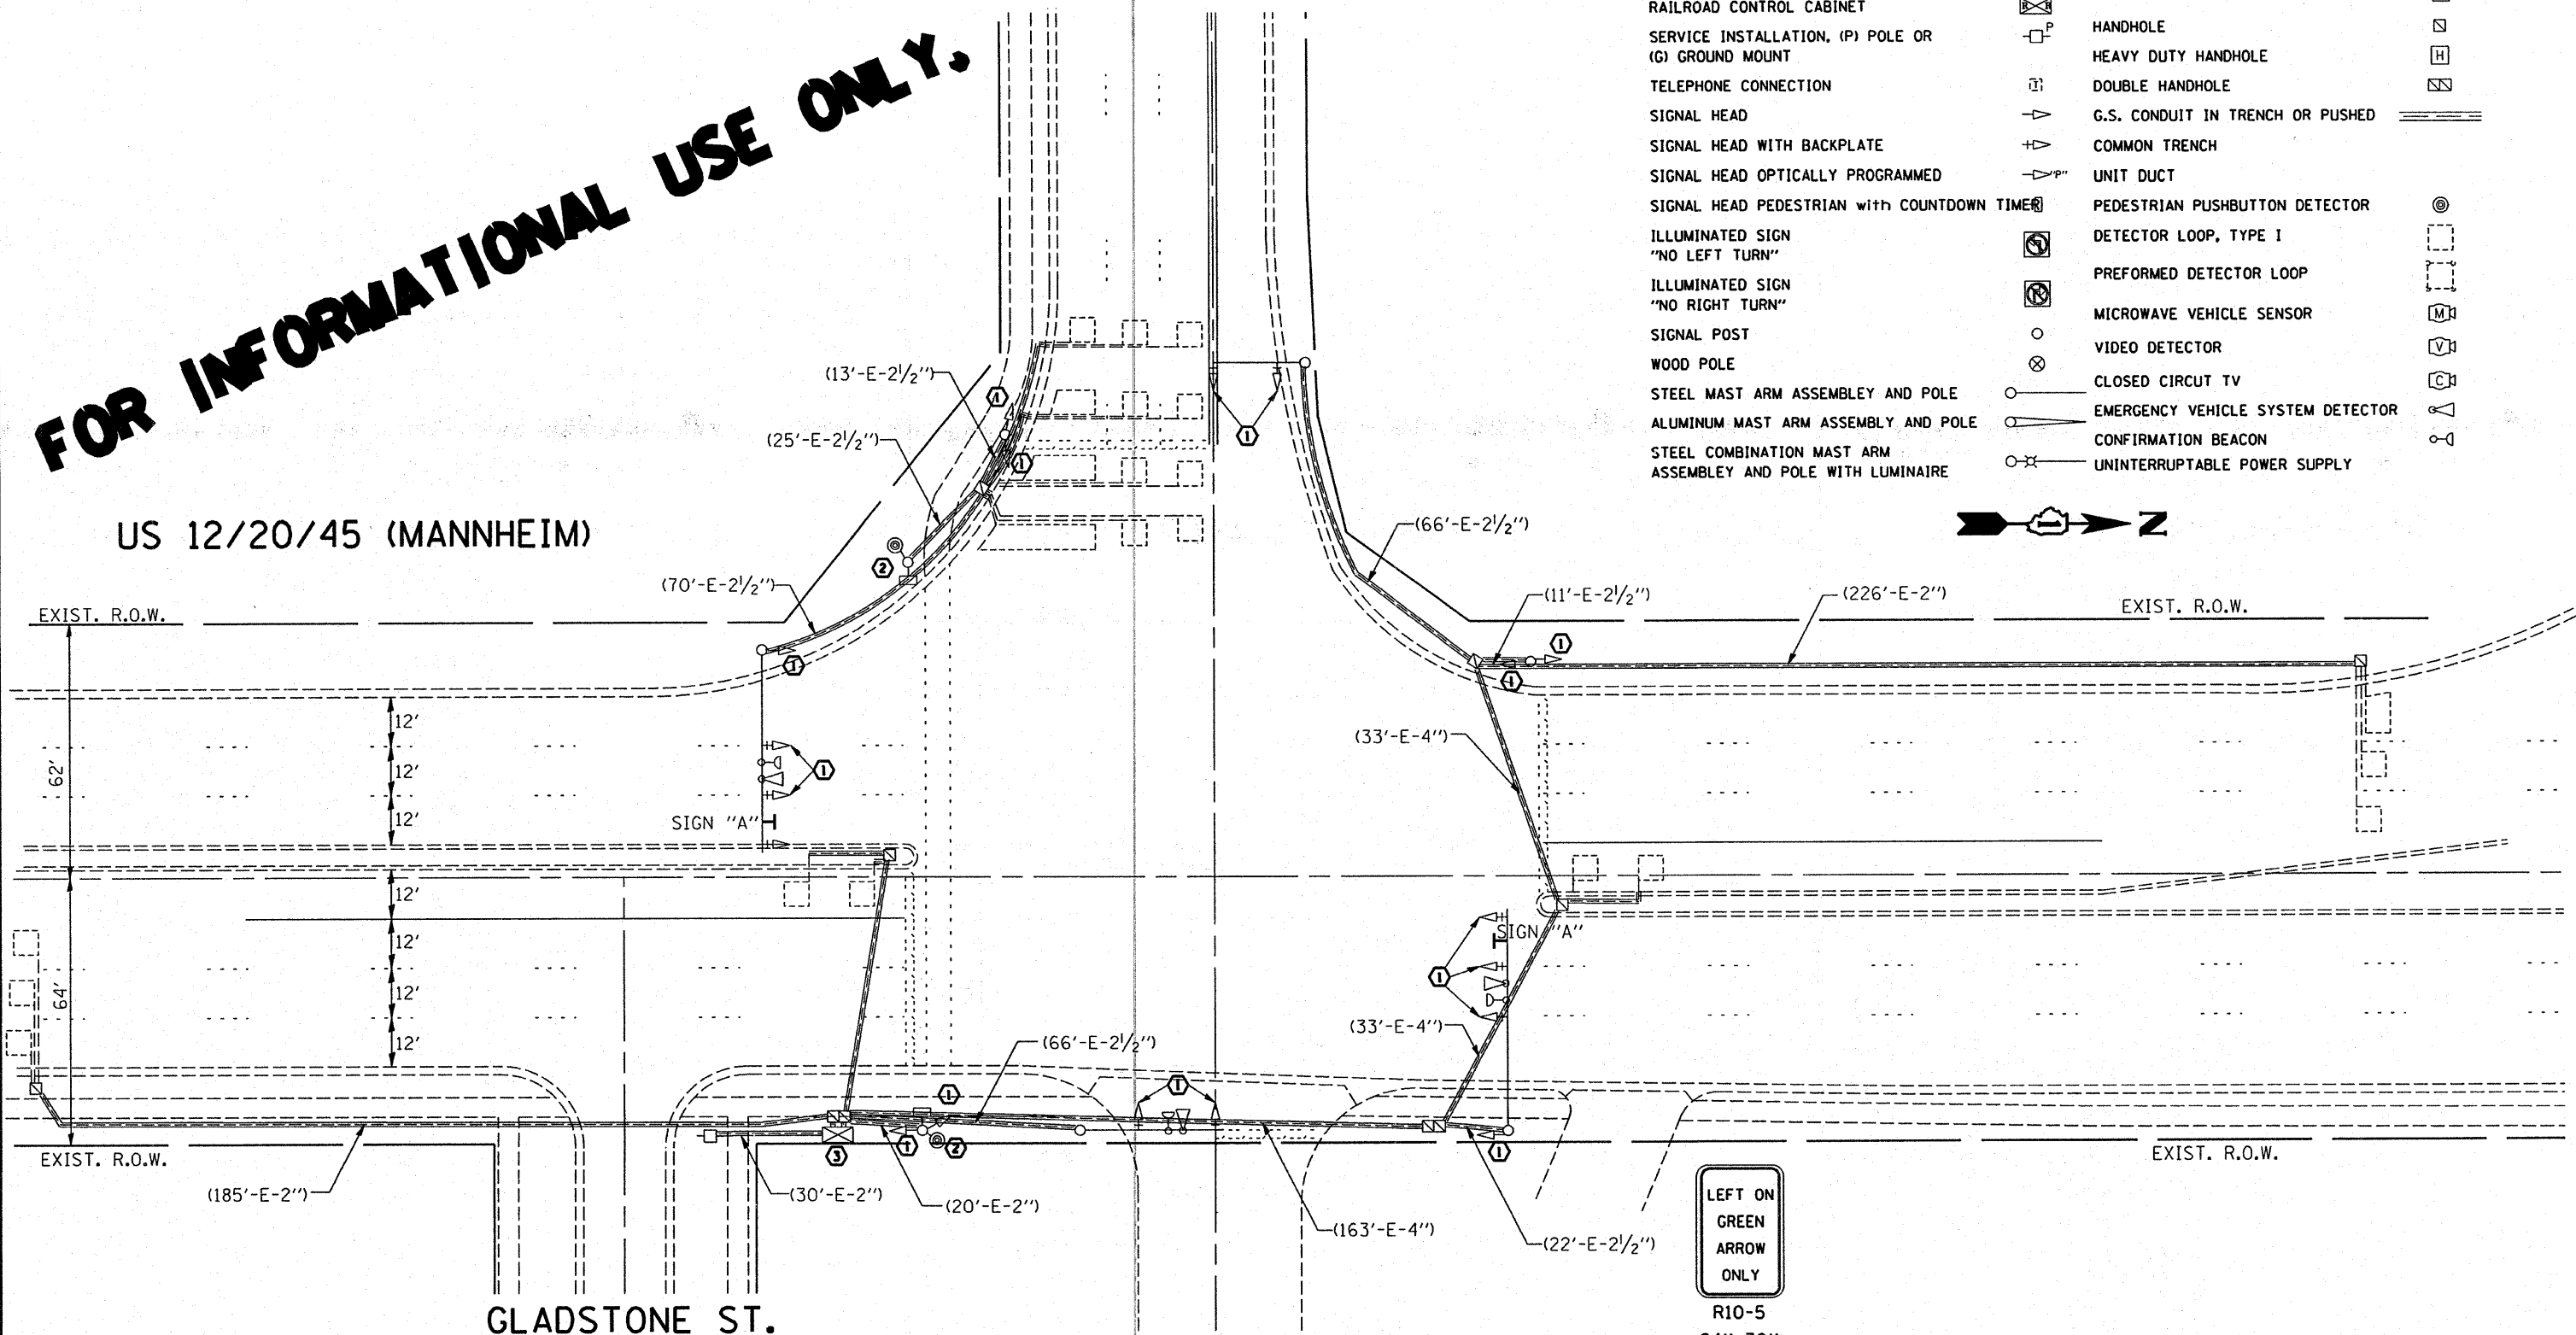

LEFT ON GREEN ARROW ONLY

R10-5
24"x30"
(600mmx750mm)
4 each Required
TYP. SIGN PANEL TYPE 1

SIGN "A" DETAIL

RESTORATION OF WORK AREA. RESTORATION OF THE TRAFFIC SIGNAL WORK AREA SHALL BE INCIDENTAL TO THE RELATED PAY ITEM SUCH AS FOUNDATION, CONDUIT, HANDHOLE, TRENCH AND BACKFILL, ETC., AND NO EXTRA COMPENSATION SHALL BE ALLOWED. ALL ROADWAY SURFACES SUCH AS SHOULDERS, MEDIAN, SIDEWALKS, PAVEMENT, ETC. SHALL BE REPLACED IN KIND. ALL DAMAGE TO MOWED LAWNS SHALL BE REPLACED WITH AN APPROVED SOD, AND ALL DAMAGE TO UNMOWED FIELDS SHALL BE SEEDED IN ACCORDANCE WITH STANDARD SPECIFICATIONS 252 AND 250 RESPECTIVELY.

FILE NAME = c:\projects\traffic\070027\us12_20_45.dgn	USER NAME = kanthaphixaybc	DESIGNED - BCK	REVISED -	STATE OF ILLINOIS DEPARTMENT OF TRANSPORTATION	EXISTING AND REMOVAL PLAN US 12/20/45 (MANNHEIM) @ HARRISON ST.	F.A.P. RTE. 330	SECTION 2008-006 TS	COUNTY COOK	TOTAL SHEETS 100	SHEET NO. 74		
PLOT SCALE = 40.0000' / IN.	CHECKED - DAD	REVISED -	SCALE: 1"=20'			SHEET NO. OF SHEETS	STA. TO STA.	FED. ROAD DIST. NO.	ILLINOIS FED. AID PROJECT	CONTRACT NO. 60E31		
PLOT DATE = 10/10/2008	DATE -	REVISED -										