


GRASS MEDIAN PORTION
EXISTING TYPICAL CROSS SECTION


LEGENDS

- ① EXISTING PCC PAVEMENT (JOINTED), 10"
- ② EXISTING AGGREGATE SUBGRADE, 12"
- ③ EXISTING COMB. CONC. CURB & GUTTER, B.6-18
- ④ EXISTING SODDING & TOP SOIL

⑤ EXISTING NO. 20 EPOXY-COATED DEFORMED TIE BARS
24" C-C AND 24" LONG, DRILLED & GROUTED (COST INCL.
IN PROPOSED PCC PAVT. 10" (JOINTED))

- ⑥ PROPOSED PC CONCRETE PAVEMENT, 10"

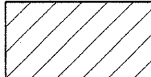 PROPOSED MEDIAN REMOVAL

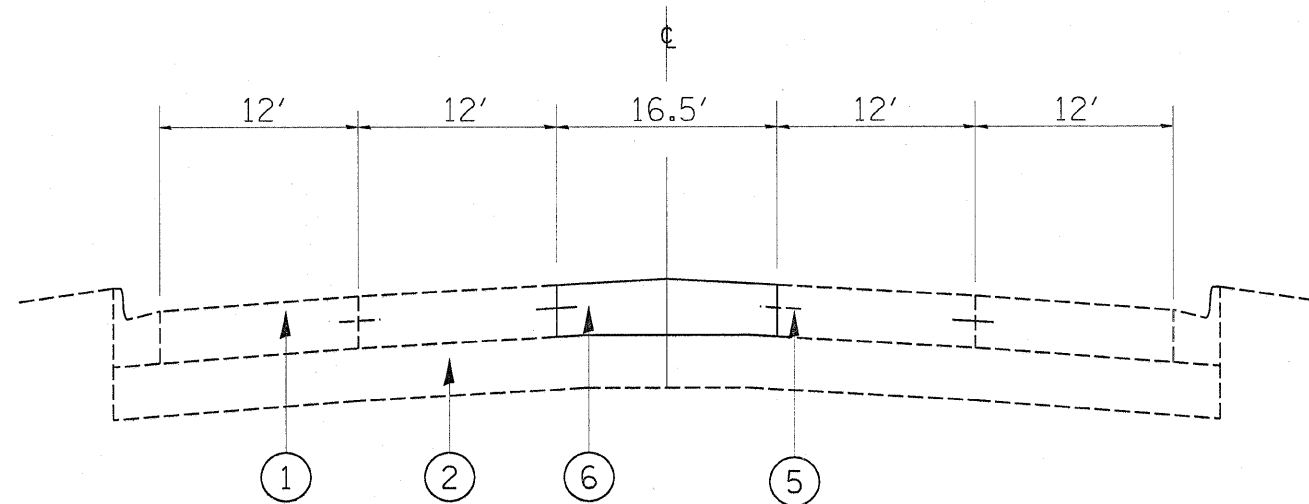

GRASS MEDIAN PORTION
PROPOSED TYPICAL CROSS SECTION

FILE NAME =	USER NAME = byunsh	DESIGNED -	REVISED -	STATE OF ILLINOIS DEPARTMENT OF TRANSPORTATION	TYPICAL SECTIONS			F.A.P. RTE.	SECTION	COUNTY	TOTAL SHEETS	SHEET NO.
cr:\pw\work\FWIDOT\BYUNSH\20101576\design	.dgn	DRAWN -	REVISED -		MANNHEIM AVENUE NORTH OF ROOSEVELT ROAD MEDIAN UNDER CHICAGO CENTRAL & PACIFIC RAILROAD BRIDGE			330	2008-006 TS	COOK	104	104A
		CHECKED -	REVISED -		SCALE: 1"=10'	SHEET NO.	OF	SHEETS	STA.	TO STA.	CONTRACT NO. 60E31	
		DATE -	REVISED -		FED. ROAD DIST. NO. ILLINOIS FED. AID PROJECT							