


PROFILE SURVEYED BY DATE
 B.M. NOTED GRADES CHECKED
 NOTE BOOK NO. STRUCTURE NOTATIONS CHRG.
 PLAN SURVEYED BY DATE
 NOTE BOOK NO. ALIGNMENT CHECKED
 RT. OF WAY CHECKED
 P.L.D. FILE NAME

CHRISTOPHER B. BURKE ENGINEERING LTD.
 3575 West Higgins Road, Suite 600
 Rosemont, Illinois 60018
 (815) 823-9500

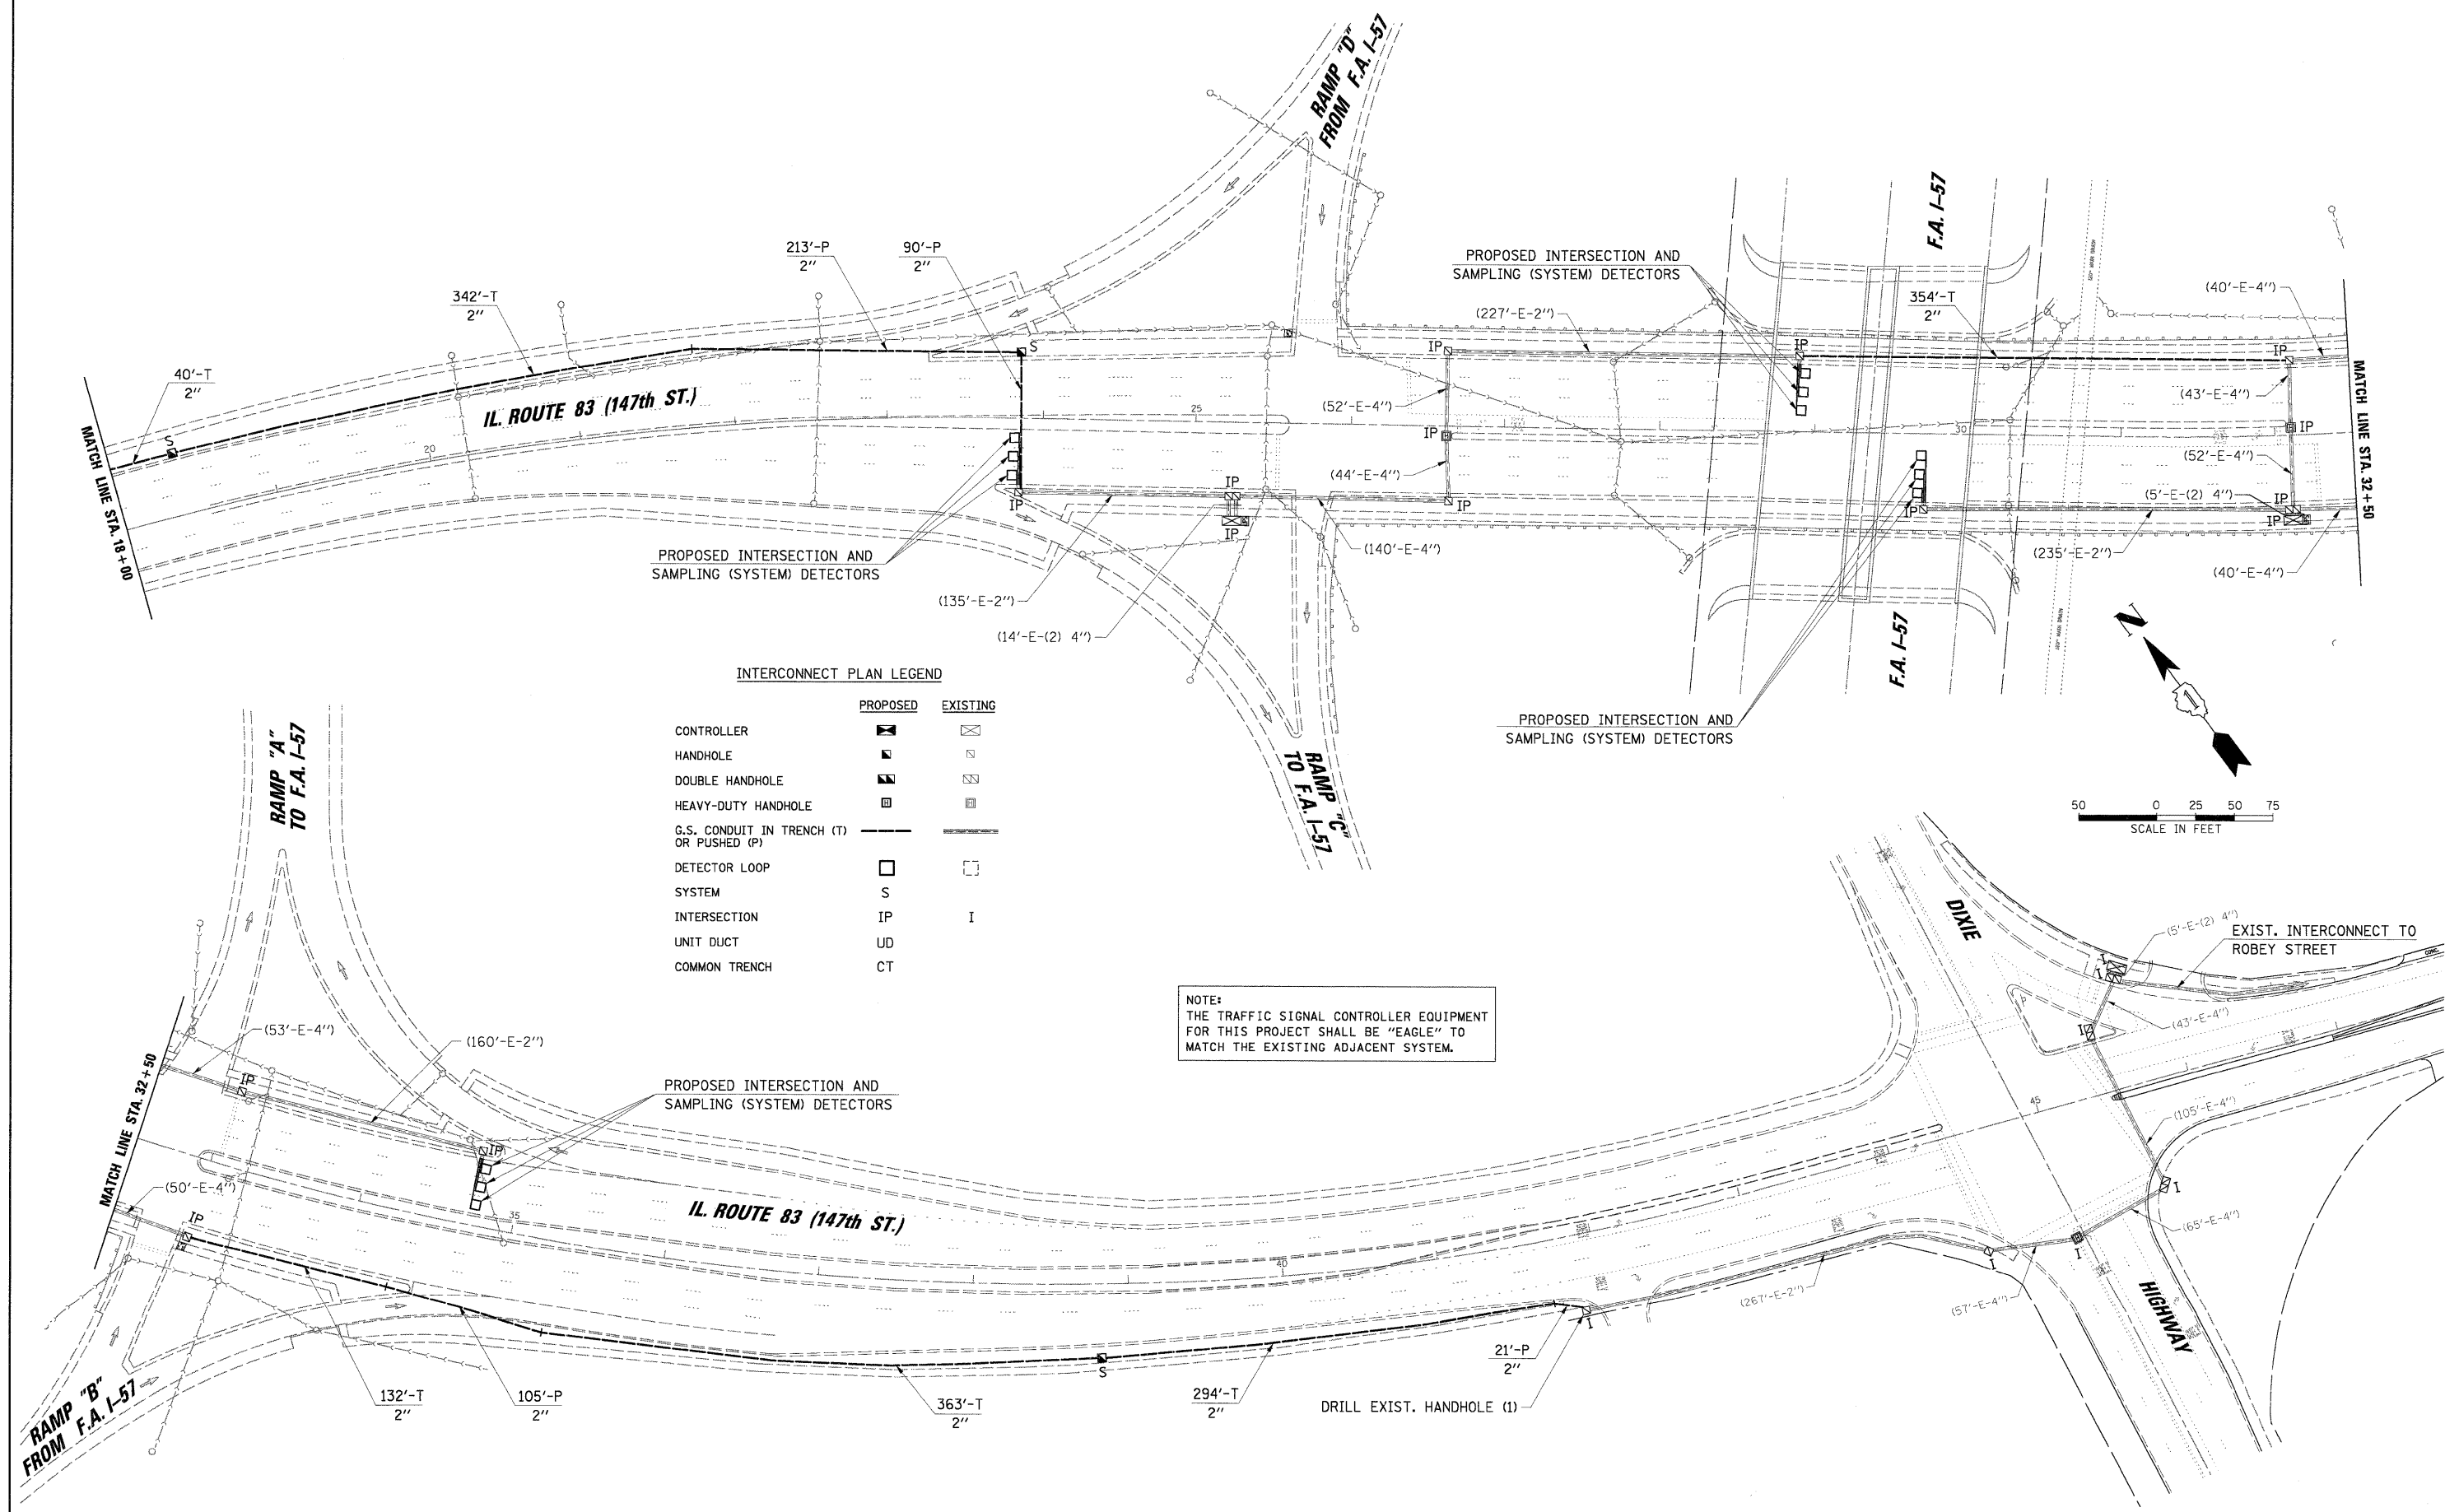

FILE NAME =	USER NAME = FPAICONE	DESIGNED - ABR	REVISED -	STATE OF ILLINOIS DEPARTMENT OF TRANSPORTATION	INTERCONNECT PLAN IL. ROUTE 83 (147th STREET) FROM HOMAN AVENUE TO EAST OF I-57 RAMP	F.A.U. RTE. 1602	SECTION 2008-054 TS	COUNTY COOK	TOTAL SHEETS 40	SHEET NO. 30	
N:\dc\1\0000\01\TASK 0 - IL 83\Traffic\INT3.LB3.dgn	PLLOT SCALE = 50'	DRAWN - FPB	REVISED -			SCALE: 1"= 50'	SHEET NO. OF SHEETS STA. TO STA.	FED. ROAD DIST. NO.	ILLINOIS FED. AID PROJECT	CONTRACT NO. 60F06	
	PLLOT DATE = 11/24/2008	CHECKED - MJT	REVISED -								
		DATE -	REVISED -								