


**CONSTRUCTION NOTES:**

- 1 REMOVE EXISTING CONTROLLER AND CABINET. INSTALL NEW FULL- ACTUATED CONTROLLER AND TYPE IV CABINET ON EXISTING FOUNDATION. INSTALL UPS.
- 2 REMOVE EXISTING SIGNAL HEAD, 1-FACE 3-SECTION, MAST ARM MOUNTED.
- 3 INSTALL NEW SIGNAL HEAD, LED, 1-FACE 3-SECTION, MAST ARM MOUNTED.
- 4 REMOVE EXISTING SIGNAL HEAD, 1-FACE 5-SECTION, MAST ARM MOUNTED.
- 5 INSTALL NEW SIGNAL HEAD, LED, 1-FACE 5-SECTION, MAST ARM MOUNTED.
- 6 REMOVE EXISTING SIGNAL HEAD 2-FACE 5-SECTION, BRACKET MOUNTED. REMOVE EXISTING PEDESTRIAN SIGNAL HEAD. INSTALL NEW SIGNAL HEAD, LED, 2-FACE 1-3 SECTION, 1-5 SECTION BRACKET MOUNTED. INSTALL NEW PEDESTRIAN SIGNAL HEAD, LED, 1-FACE BRACKET MOUNTED WITH COUNTDOWN TIMER.
- 7 REMOVE EXISTING PEDESTRIAN SIGNAL HEAD INSTALL NEW PEDESTRIAN SIGNAL HEAD, LED, 1-FACE BRACKET MOUNTED WITH COUNTDOWN TIMER.
- 8 REMOVE EXISTING PUSHBUTTON AND PEDESTRIAN HEAD, BRACKET MOUNTED. REMOVE EXISTING SIGNAL HEAD, 2-FACE 1-3 SECTION, 1-5 SECTION, BRACKET MOUNTED. REMOVE EXISTING STEEL MAST ARM ASSEMBLY AND POLE. REMOVE EXISTING CONCRETE FOUNDATION. INSTALL NEW STEEL MAST ARM ASSEMBLY AND POLE, 42FT ON NEW FOUNDATION AT PROPOSED LOCATION AS SHOWN IN PLAN.
- 9 REMOVE EXISTING SIGNAL HEAD 2-FACE 5-SECTION, BRACKET MOUNTED. INSTALL NEW SIGNAL HEAD, LED, 2-FACE 1-3 SECTION, 1-5 SECTION BRACKET MOUNTED.
- 10 DISCONNECT FORWARD LOOP (INCIDENTAL TO CONTRACT).
- 11 REMOVE EXISTING EMERGENCY VEHICLE PREEMPTION LIGHT DETECTOR AND CONFIRMATION BEACON.

**TRAFFIC SIGNAL LEGEND**

	PROPOSED	EXISTING		PROPOSED	EXISTING
CONTROLLER	[Symbol]	[Symbol]	PEDESTRIAN PUSH-BUTTON DETECTOR	[Symbol]	[Symbol]
SERVICE INSTALLATION	[Symbol]	[Symbol]	DETECTOR LOOP, TYPE I	[Symbol]	[Symbol]
SIGNAL HEAD	[Symbol]	[Symbol]	CAST IRON JUNCTION BOX	[Symbol]	[Symbol]
SIGNAL HEAD WITH BACKPLATE	[Symbol]	[Symbol]	EMERGENCY VEHICLE SYSTEM DETECTOR	[Symbol]	[Symbol]
SIGNAL HEAD, PEDESTRIAN	[Symbol]	[Symbol]	CONFIRMATION BEACON	[Symbol]	[Symbol]
SIGNAL POST	[Symbol]	[Symbol]	SIGNAL HEAD OPTICALLY PROGRAMMED	[Symbol]	[Symbol]
STEEL MAST ARM ASSEMBLY AND POLE	[Symbol]	[Symbol]	CONDUIT SPLICE	[Symbol]	[Symbol]
MAST ARM ASSEMBLY AND POLE, ALUMINUM	[Symbol]	[Symbol]	WOOD POLE	[Symbol]	[Symbol]
STEEL COMBINATION MAST ARM ASSEMBLY AND POLE WITH LUMINAIRE	[Symbol]	[Symbol]	RAWEAY FOR MAGNETIC DETECTOR, TYPE I OR TYPE II	[Symbol]	[Symbol]
UNIT DUCT	UD	[Symbol]	VEHICLE DETECTOR, NON COMPANSATED MAGNETIC TYPE	[Symbol]	[Symbol]
COMMON TRENCH	CT	[Symbol]	RAILROAD CONTROL CABINET	[Symbol]	[Symbol]
HANDHOLE	[Symbol]	[Symbol]	TELEPHONE CONNECTION	[Symbol]	[Symbol]
HEAVY DUTY HANDHOLE	[Symbol]	[Symbol]	ILLUMINATED SIGN	[Symbol]	[Symbol]
DOUBLE HANDHOLE	[Symbol]	[Symbol]	"NO LEFT TURN"	[Symbol]	[Symbol]
G.S. CONDUIT IN TRENCH (T) OR PUSHED (P)	[Symbol]	[Symbol]	ILLUMINATED SIGN	[Symbol]	[Symbol]
			"NO RIGHT TURN"	[Symbol]	[Symbol]
			UNINTERRUPTIBLE POWER SUPPLY	[Symbol]	[Symbol]

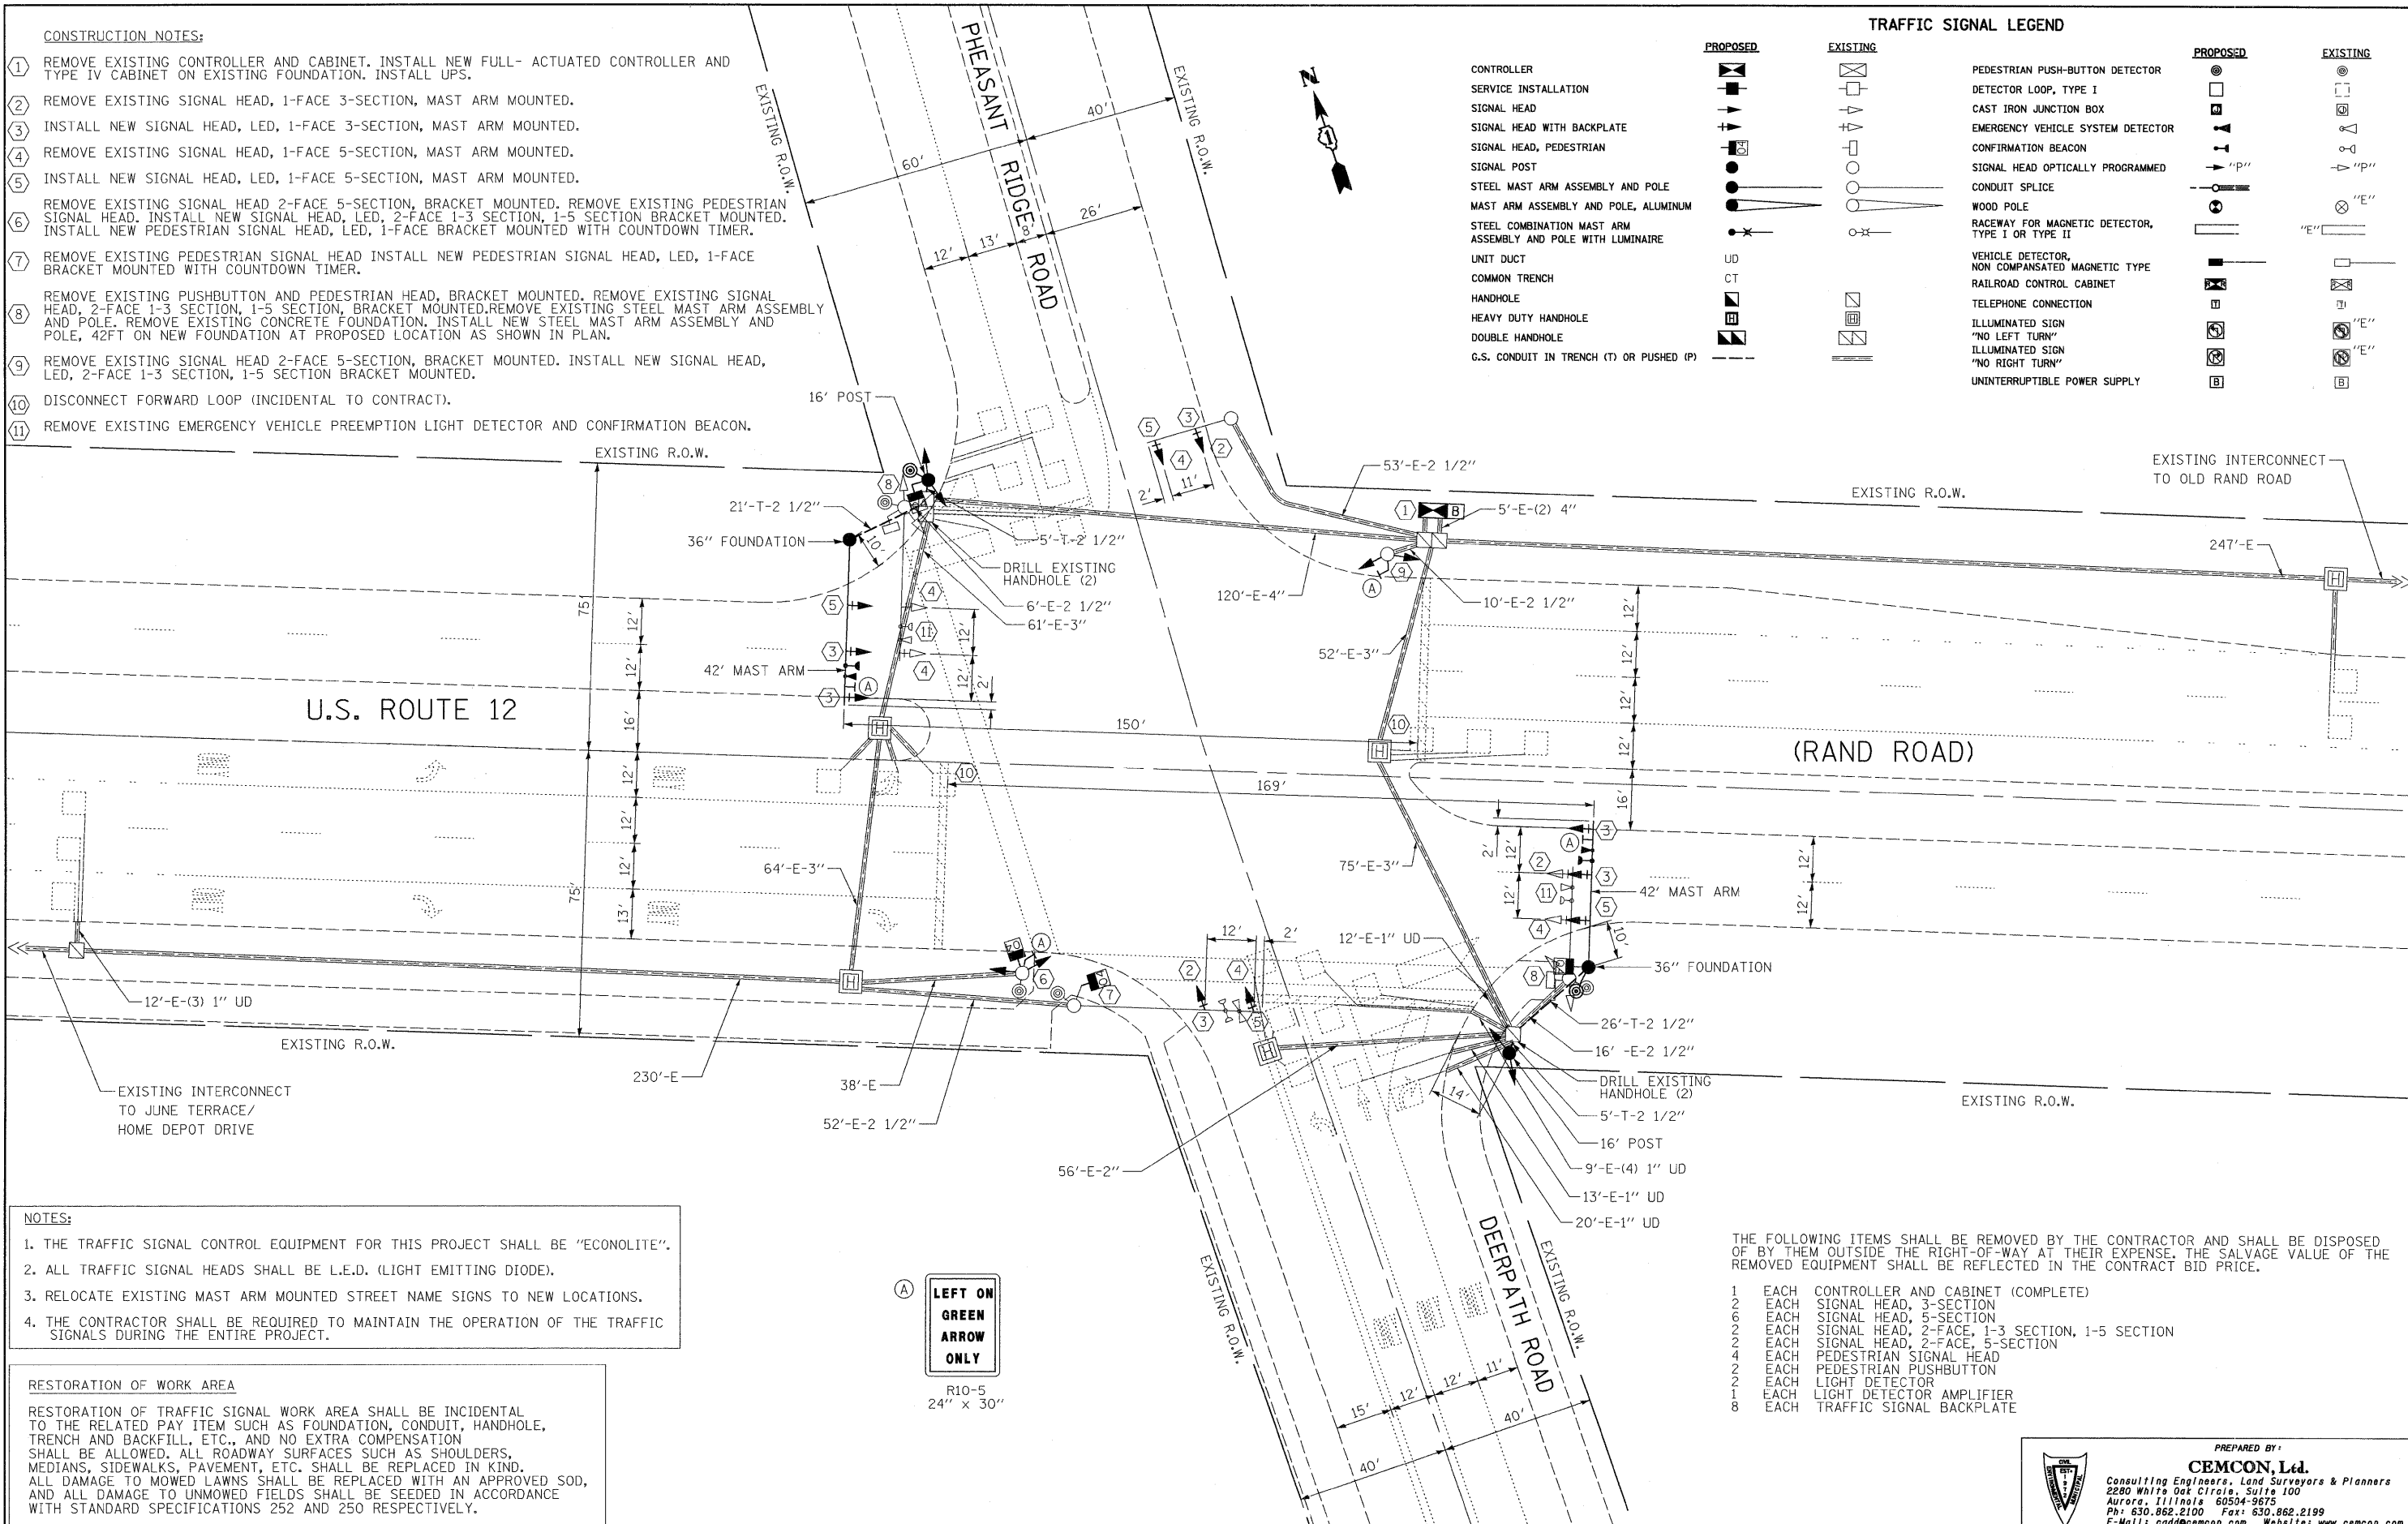

- NOTES:**
1. THE TRAFFIC SIGNAL CONTROL EQUIPMENT FOR THIS PROJECT SHALL BE "ECONOLITE".
  2. ALL TRAFFIC SIGNAL HEADS SHALL BE L.E.D. (LIGHT EMITTING DIODE).
  3. RELOCATE EXISTING MAST ARM MOUNTED STREET NAME SIGNS TO NEW LOCATIONS.
  4. THE CONTRACTOR SHALL BE REQUIRED TO MAINTAIN THE OPERATION OF THE TRAFFIC SIGNALS DURING THE ENTIRE PROJECT.

**RESTORATION OF WORK AREA**

RESTORATION OF TRAFFIC SIGNAL WORK AREA SHALL BE INCIDENTAL TO THE RELATED PAY ITEM SUCH AS FOUNDATION, CONDUIT, HANDHOLE, TRENCH AND BACKFILL, ETC., AND NO EXTRA COMPENSATION SHALL BE ALLOWED. ALL ROADWAY SURFACES SUCH AS SHOULDERS, MEDIANS, SIDEWALKS, PAVEMENT, ETC. SHALL BE REPLACED IN KIND. ALL DAMAGE TO MOWED LAWNS SHALL BE REPLACED WITH AN APPROVED SOD, AND ALL DAMAGE TO UNMOWED FIELDS SHALL BE SEED IN ACCORDANCE WITH STANDARD SPECIFICATIONS 252 AND 250 RESPECTIVELY.



THE FOLLOWING ITEMS SHALL BE REMOVED BY THE CONTRACTOR AND SHALL BE DISPOSED OF BY THEM OUTSIDE THE RIGHT-OF-WAY AT THEIR EXPENSE. THE SALVAGE VALUE OF THE REMOVED EQUIPMENT SHALL BE REFLECTED IN THE CONTRACT BID PRICE.

- |   |      |   |
|---|------|---|
| 1 | EACH | CONTROLLER AND CABINET (COMPLETE)             |
| 2 | EACH | SIGNAL HEAD, 3-SECTION                        |
| 6 | EACH | SIGNAL HEAD, 5-SECTION                        |
| 2 | EACH | SIGNAL HEAD, 2-FACE, 1-3 SECTION, 1-5 SECTION |
| 4 | EACH | SIGNAL HEAD, 2-FACE, 5-SECTION                |
| 2 | EACH | PEDESTRIAN SIGNAL HEAD                        |
| 2 | EACH | PEDESTRIAN PUSHBUTTON                         |
| 2 | EACH | LIGHT DETECTOR                                |
| 1 | EACH | LIGHT DETECTOR AMPLIFIER                      |
| 8 | EACH | TRAFFIC SIGNAL BACKPLATE                      |

PREPARED BY:  
**CEMCON, Ltd.**  
Consulting Engineers, Land Surveyors & Planners  
2280 White Oak Circle, Suite 100  
Aurora, Illinois 60504-9875  
Ph: 630.862.2100 Fax: 630.862.2199  
E-Mail: cadd@cemcon.com Website: www.cemcon.com