
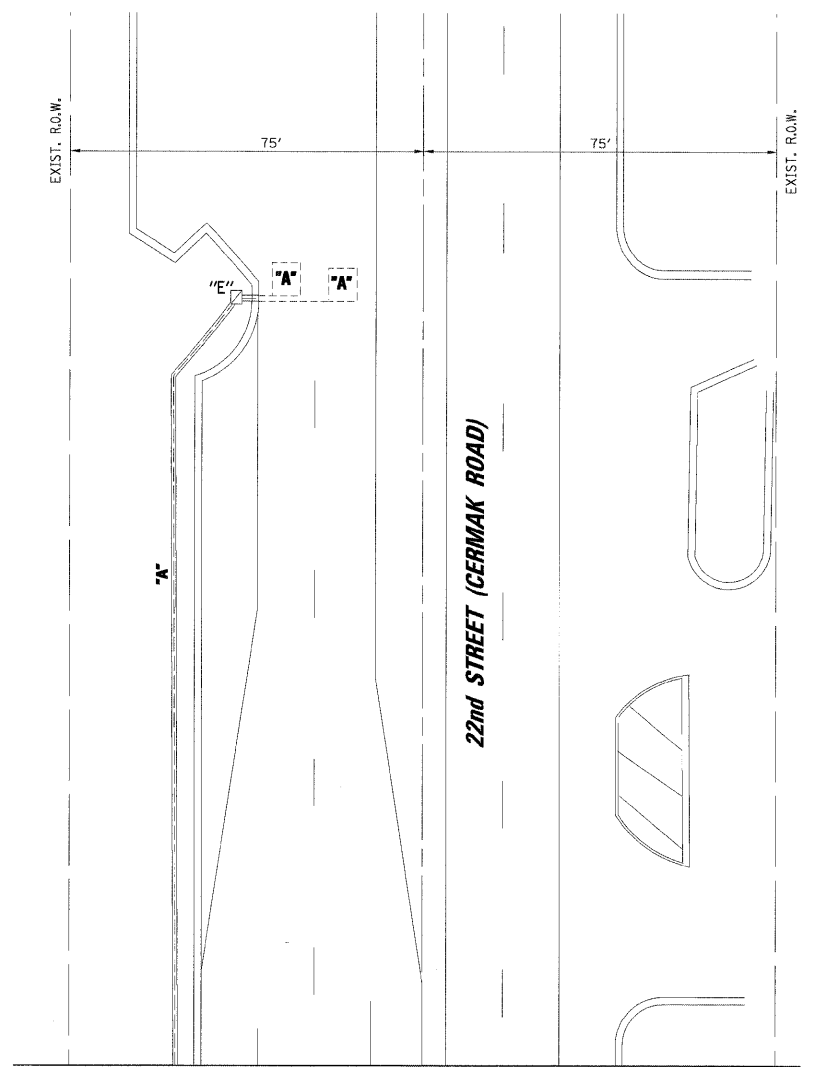


PROFILE	DATE	BY	DATE
NOTE BOOK NO.	GRADES CHECKED	BY	DATE
NO.	NO.	BY	DATE
NO.	NO.	BY	DATE

CHRISTOPHER B. BURKE ENGINEERING LTD.
 3575 West Higgins Road, Suite 600
 Chicago, Illinois 60638
 (847) 827-0500

PLAN	DATE
NOTE BOOK NO.	DATE
NO.	DATE
NO.	DATE


N:\dot\0808040\Task G-P IL 50\Task J - IL 50 @ Cermak Rd\TMP2.IL50+22.dgn

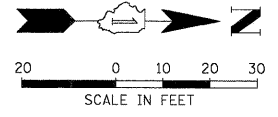

MATCH LINE F-F

RESTORATION OF WORK AREA. RESTORATION OF THE TRAFFIC SIGNAL WORK AREA SHALL BE INCIDENTAL TO THE RELATED PAY ITEM SUCH AS FOUNDATION, CONDUIT, HANDHOLE, TRENCH AND BACKFILL, ETC., AND NO EXTRA COMPENSATION SHALL BE ALLOWED. ALL ROADWAY SURFACES SUCH AS SHOULDERS, MEDIANS, SIDEWALKS, PAVEMENT, ETC. SHALL BE REPLACED IN KIND. ALL DAMAGE TO MOWED LAWNS SHALL BE REPLACED WITH AN APPROVED SOD, AND ALL DAMAGE TO UNMOWED FIELDS SHALL BE SEEDED IN ACCORDANCE WITH STANDARD SPECIFICATIONS 252 AND 250 RESPECTIVELY.

NOTE:
 THE TRAFFIC SIGNAL CONTROLLER EQUIPMENT FOR THIS PROJECT SHALL BE "ECONOLITE" TO MATCH THE EXISTING ADJACENT SYSTEM.

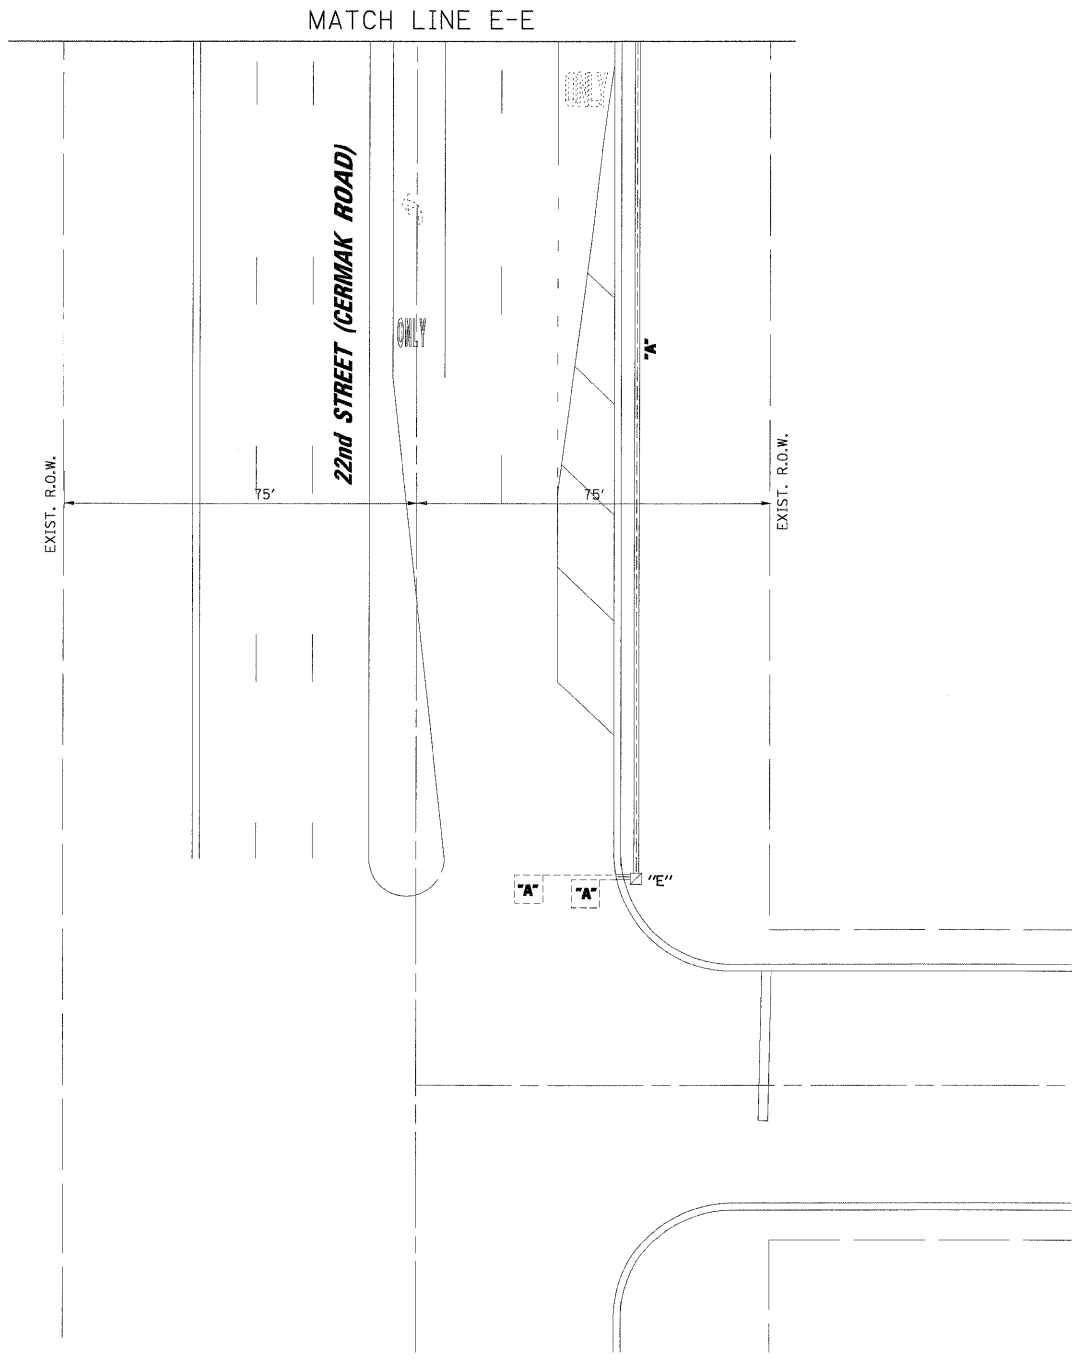

MATCH LINE E-E

FILE NAME =	USER NAME = FPACIONE	DESIGNED - ABR	REVISED -
N:\dot\0808040\Task G-P IL 50\Task J - IL 50 @ Cermak Rd\TMP2.IL50+22.dgn		DRAWN - FPB	REVISED -
		CHECKED - MJT	REVISED -
		DATE -	REVISED -

**STATE OF ILLINOIS
 DEPARTMENT OF TRANSPORTATION**

SCALE: 1"= 20'	SHEET NO. OF SHEETS	STA. TO STA.
----------------	---------------------	--------------

F.A.P. RTE. 350	SECTION 2008-080-I	COUNTY COOK	TOTAL SHEETS 76	SHEET NO. 27
CONTRACT NO. 60F82				
FED. ROAD DIST. NO. ILLINOIS FED. AID PROJECT				