
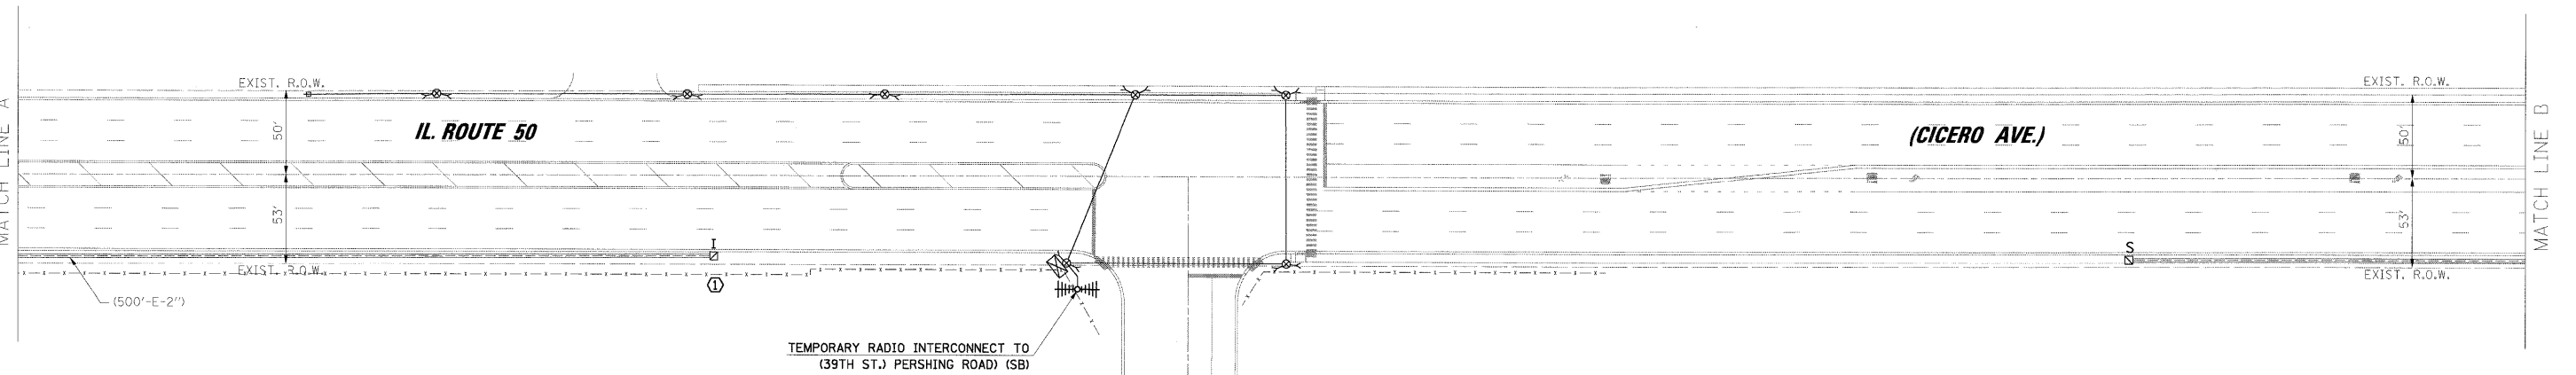


PROFILE SURVEYED BY DATE
 GRADES CHECKED BY DATE
 STRUCTURE NOTATION CHECKED BY DATE
 PLAN SURVEYED BY DATE
 NOTE BOOK NO. _____
 ALIGNMENT CHECKED BY DATE
 PT. OF WAY CHECKED BY DATE
 PLOTTING FILE NAME _____

CHRISTOPHER B. BURKE ENGINEERING LTD.
 3575 West Higgins Road, Suite 600
 Chicago, Illinois 60618
 (847) 823-0500

N:\dot\080840\Task G-P IL 50\Traffic\INT-temp-IL50.dgn

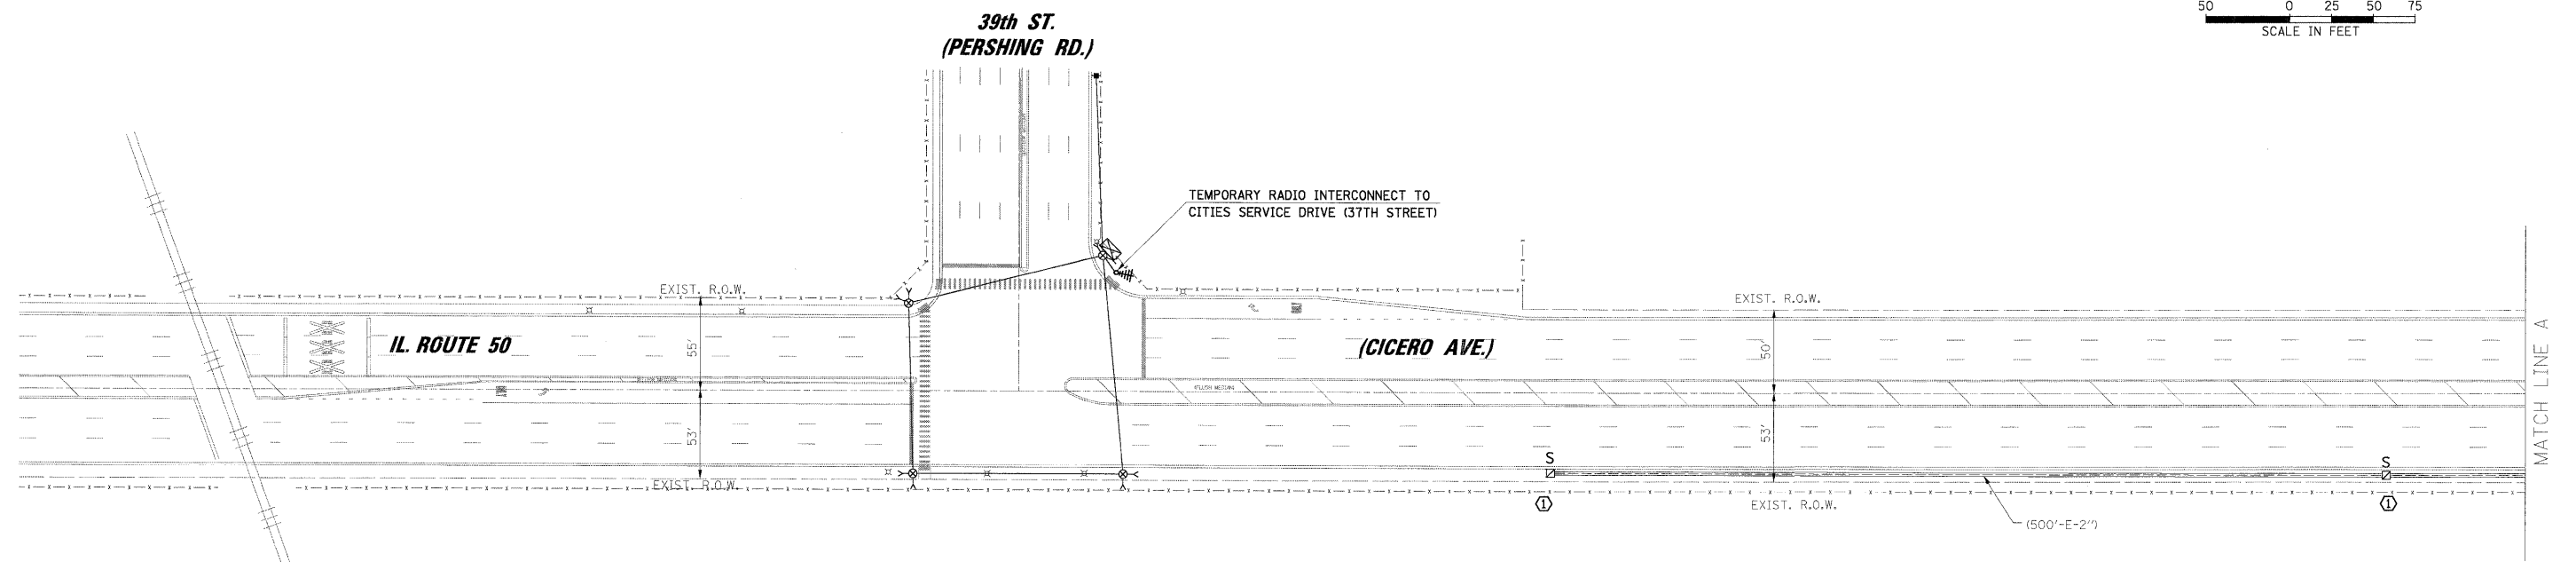

CONSTRUCTION NOTE:
 ① DISCONNECT FIBER AND TRACER CABLES FROM 39TH STREET AND CITIES SERVICE DRIVE, AND PULL BACK, COIL AND STORE CABLES IN CONDUITS AND HANDHOLES WHICH ARE TO REMAIN. REINSTALL CABLES IN NEW CONDUITS, HANDHOLES AND CONTROLLER CABINETS.

RESTORATION OF WORK AREA. RESTORATION OF THE TRAFFIC SIGNAL WORK AREA SHALL BE INCIDENTAL TO THE RELATED PAY ITEM SUCH AS FOUNDATION, CONDUIT, HANDHOLE, TRENCH AND BACKFILL, ETC., AND NO EXTRA COMPENSATION SHALL BE ALLOWED. ALL ROADWAY SURFACES SUCH AS SHOULDERS, MEDIANS, SIDEWALKS, PAVEMENT, ETC. SHALL BE REPLACED IN KIND. ALL DAMAGE TO MOWED LAWNS SHALL BE REPLACED WITH AN APPROVED SOD, AND ALL DAMAGE TO UNMOWED FIELDS SHALL BE SEEDED IN ACCORDANCE WITH STANDARD SPECIFICATIONS 252 AND 250 RESPECTIVELY.

TEMPORARY INTERCONNECT PLAN LEGEND

- CONTROLLER
- SERVICE INSTALLATION
- EXISTING HANDHOLE
- EXISTING CONDUIT
- AERIAL INTERCONNECT CABLE - 3 PAIR #18
- WOOD POLE CLASS 4 30 FT. MINIMUM
- SYSTEM
- EXISTING INTERSECTION

FILE NAME = N:\dot\080840\Task G-P IL 50\Traffic\INT-temp-IL50.dgn	USER NAME = FPACIDNE	DESIGNED - ABR	REVISED -	STATE OF ILLINOIS DEPARTMENT OF TRANSPORTATION	TEMPORARY INTERCONNECT PLAN				F.A.P. RTE. 350	SECTION 2008-080-I	COUNTY COOK	TOTAL SHEETS 76	SHEET NO. 52
	PLOT SCALE = 5/8"	DRAWN - FPB	REVISED -		IL. ROUTE 50 (CICERO AVE.) FROM 39th ST. (PERSHING RD.) TO ROOSEVELT RD. CICERO, ILLINOIS				CONTRACT NO. 60F82				
	PLOT DATE = 12/10/2009	CHECKED - MJT	REVISED -		SCALE: 1"= 50'	SHEET NO. _____	OF _____	SHEETS	STA. _____	TO STA. _____	ILLINOIS FED. AID PROJECT		
		DATE -	REVISED -										