


DATE	
BY	
REVIEWED	
ALIGNED	
RT. OF WAY CHECKED	
AND FILE NAME	

PLAN
NOTE BOOK NO.
NO.

CHRISTOPHER B. BURKE ENGINEERING LTD.
9575 West Higgins Road, Suite 600
Chicago, IL 60638
(847) 823-0500

DATE	
BY	
REVIEWED	
GRADES CHECKED	
STRUCTURE NOTATION CHECKED	
NO.	

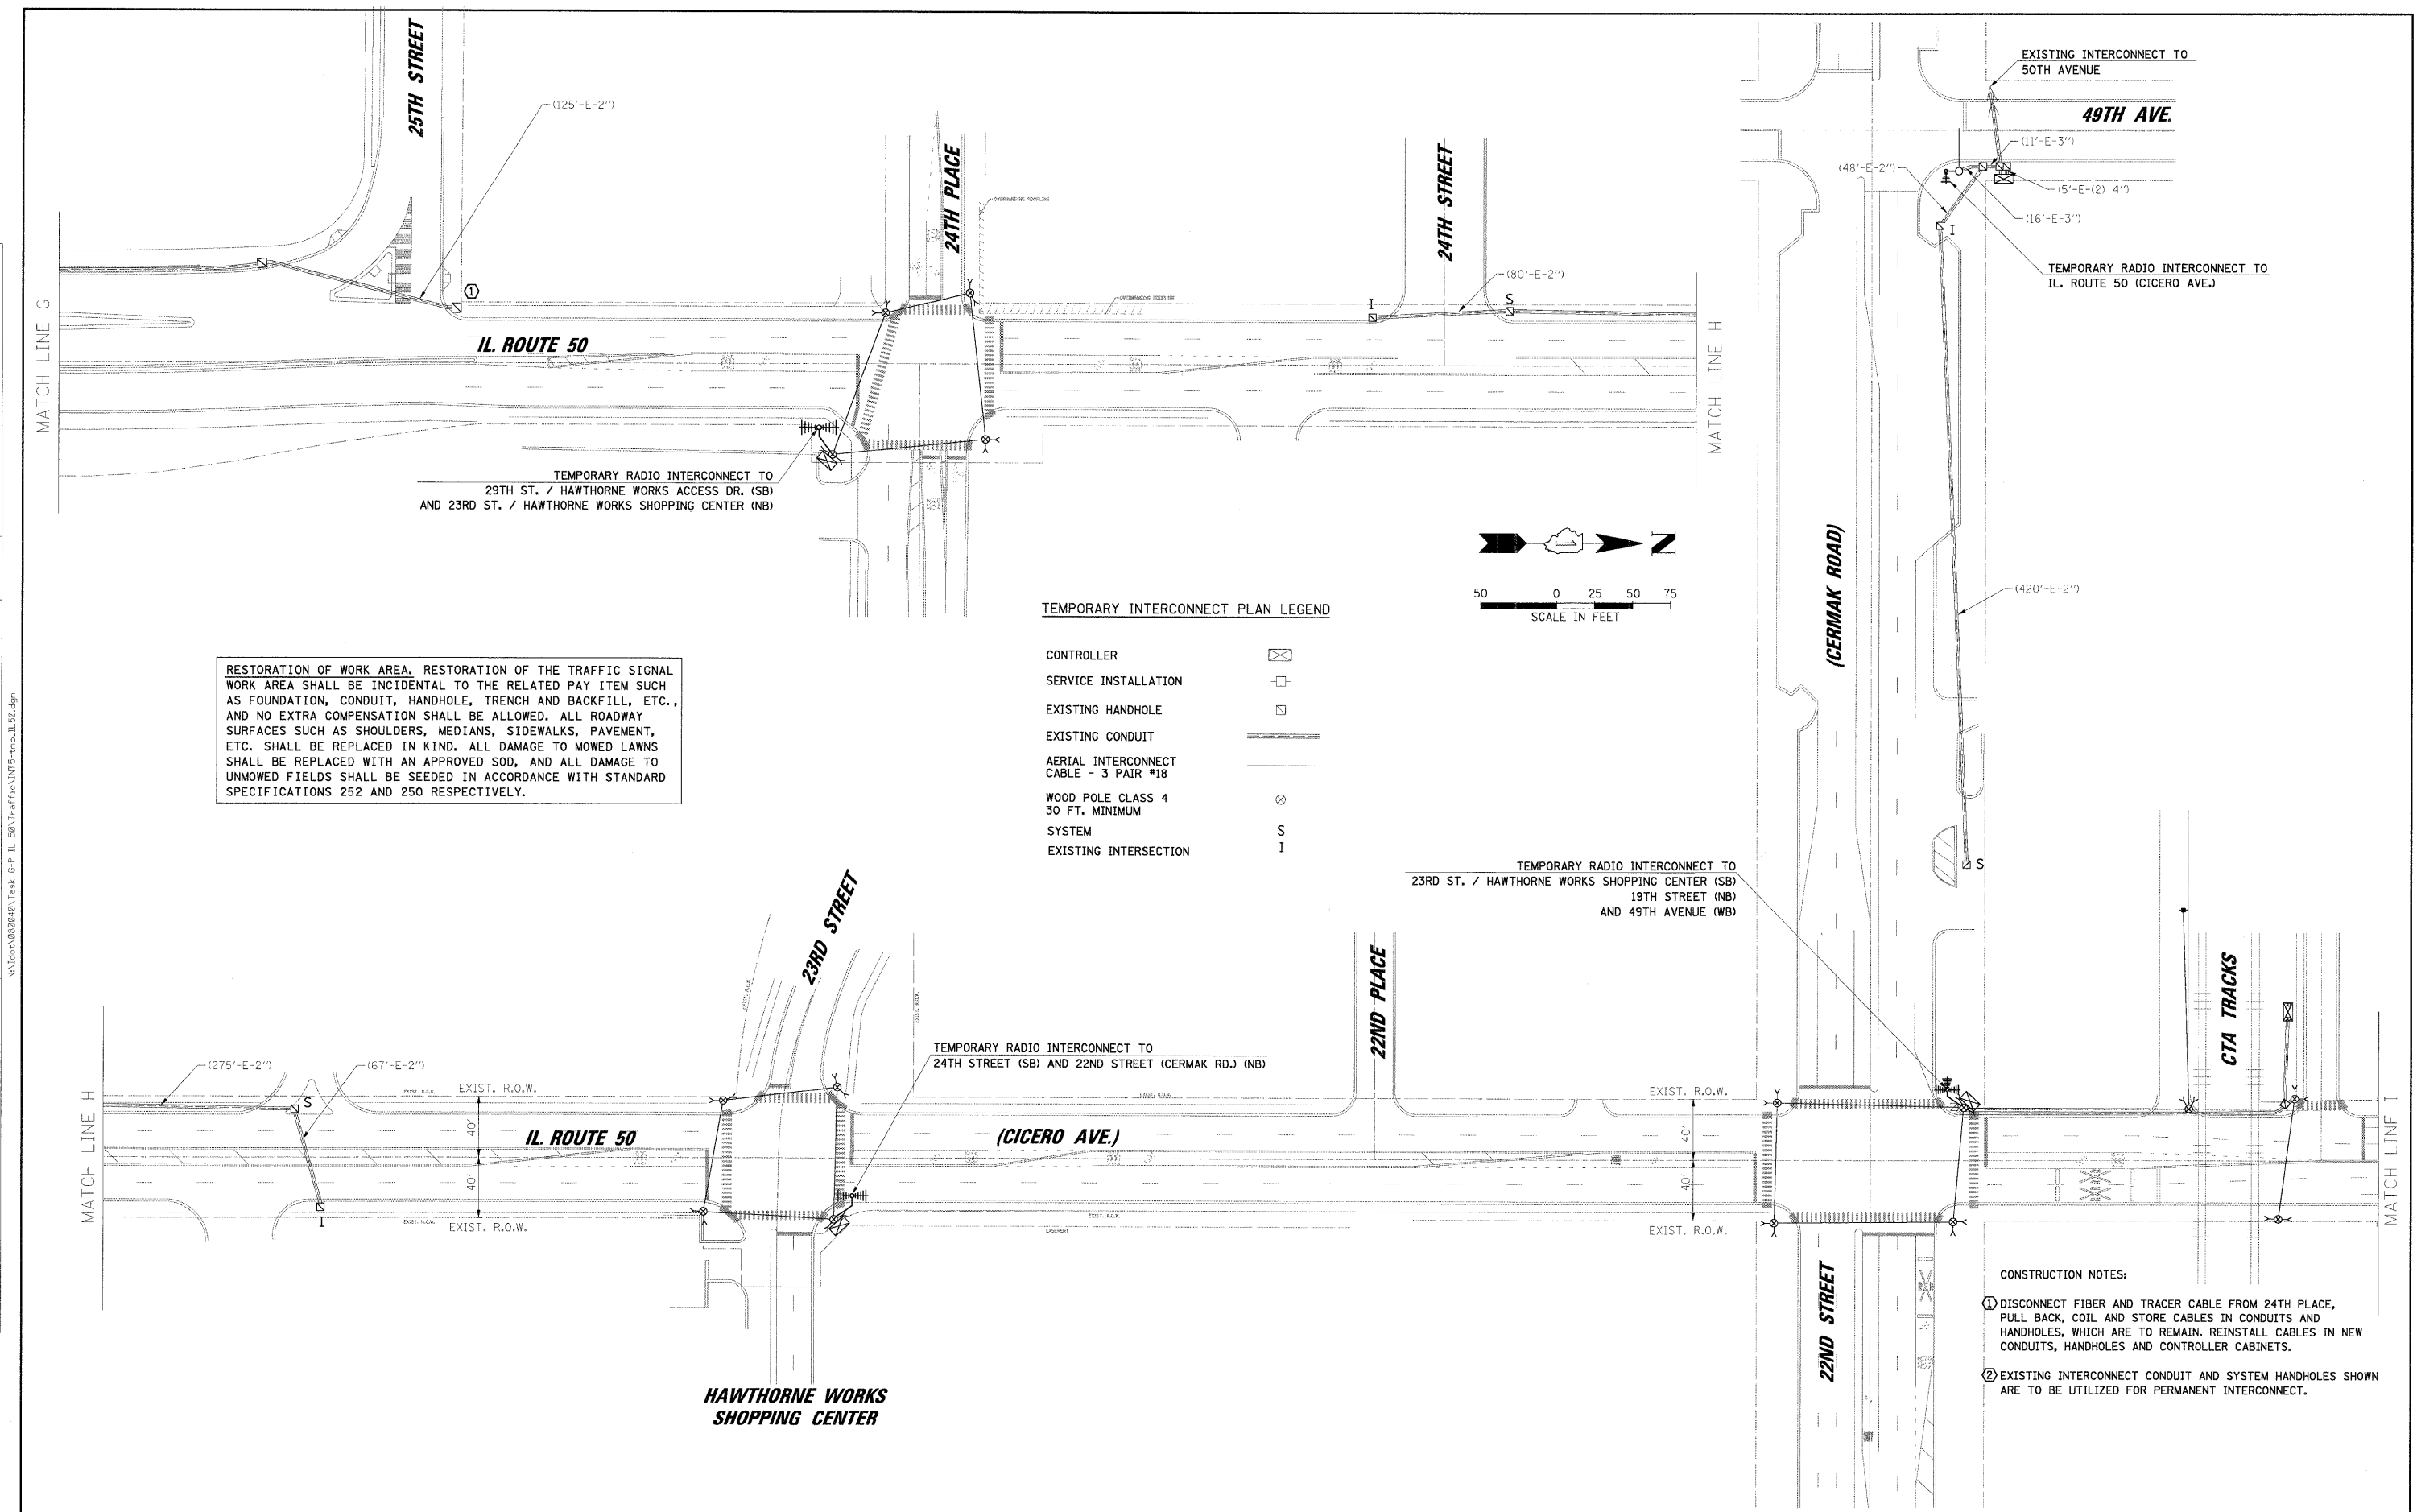

RESTORATION OF WORK AREA. RESTORATION OF THE TRAFFIC SIGNAL WORK AREA SHALL BE INCIDENTAL TO THE RELATED PAY ITEM SUCH AS FOUNDATION, CONDUIT, HANDHOLE, TRENCH AND BACKFILL, ETC., AND NO EXTRA COMPENSATION SHALL BE ALLOWED. ALL ROADWAY SURFACES SUCH AS SHOULDERS, MEDIANS, SIDEWALKS, PAVEMENT, ETC. SHALL BE REPLACED IN KIND. ALL DAMAGE TO MOWED LAWNS SHALL BE REPLACED WITH AN APPROVED SOD, AND ALL DAMAGE TO UNMOWED FIELDS SHALL BE SEEDED IN ACCORDANCE WITH STANDARD SPECIFICATIONS 252 AND 250 RESPECTIVELY.

TEMPORARY INTERCONNECT PLAN LEGEND

- CONTROLLER
- SERVICE INSTALLATION
- EXISTING HANDHOLE
- EXISTING CONDUIT
- AERIAL INTERCONNECT CABLE - 3 PAIR #18
- WOOD POLE CLASS 4 30 FT. MINIMUM SYSTEM
- EXISTING INTERSECTION

TEMPORARY RADIO INTERCONNECT TO 23RD ST. / HAWTHORNE WORKS SHOPPING CENTER (SB) 19TH STREET (NB) AND 49TH AVENUE (WB)

- CONSTRUCTION NOTES:
- 1 DISCONNECT FIBER AND TRACER CABLE FROM 24TH PLACE, PULL BACK, COIL AND STORE CABLES IN CONDUITS AND HANDHOLES, WHICH ARE TO REMAIN. REINSTALL CABLES IN NEW CONDUITS, HANDHOLES AND CONTROLLER CABINETS.
 - 2 EXISTING INTERCONNECT CONDUIT AND SYSTEM HANDHOLES SHOWN ARE TO BE UTILIZED FOR PERMANENT INTERCONNECT.

FILE NAME = N:\dot\0808040\Task G-P IL 50\Tr-off\INT5-temp_IL50.dgn	USER NAME = FPACTIONE tmp_IL50.dgn	DESIGNED - ABR	REVISED -	STATE OF ILLINOIS DEPARTMENT OF TRANSPORTATION	TEMPORARY INTERCONNECT PLAN		F.A.P. RTE. 350	SECTION 2008-080-1	COUNTY COOK	TOTAL SHEETS 76	SHEET NO. 56	
					IL. ROUTE 50 (CICERO AVE.) FROM 39th ST. (PERSHING RD.) TO ROOSEVELT RD., CICERO, ILLINOIS		CONTRACT NO. 60F82					
					SCALE: 1"= 50'		SHEET NO. OF SHEETS STA. TO STA.					
					PLOT SCALE = 50'		FED. ROAD DIST. NO. ILLINOIS FED. AID PROJECT					