
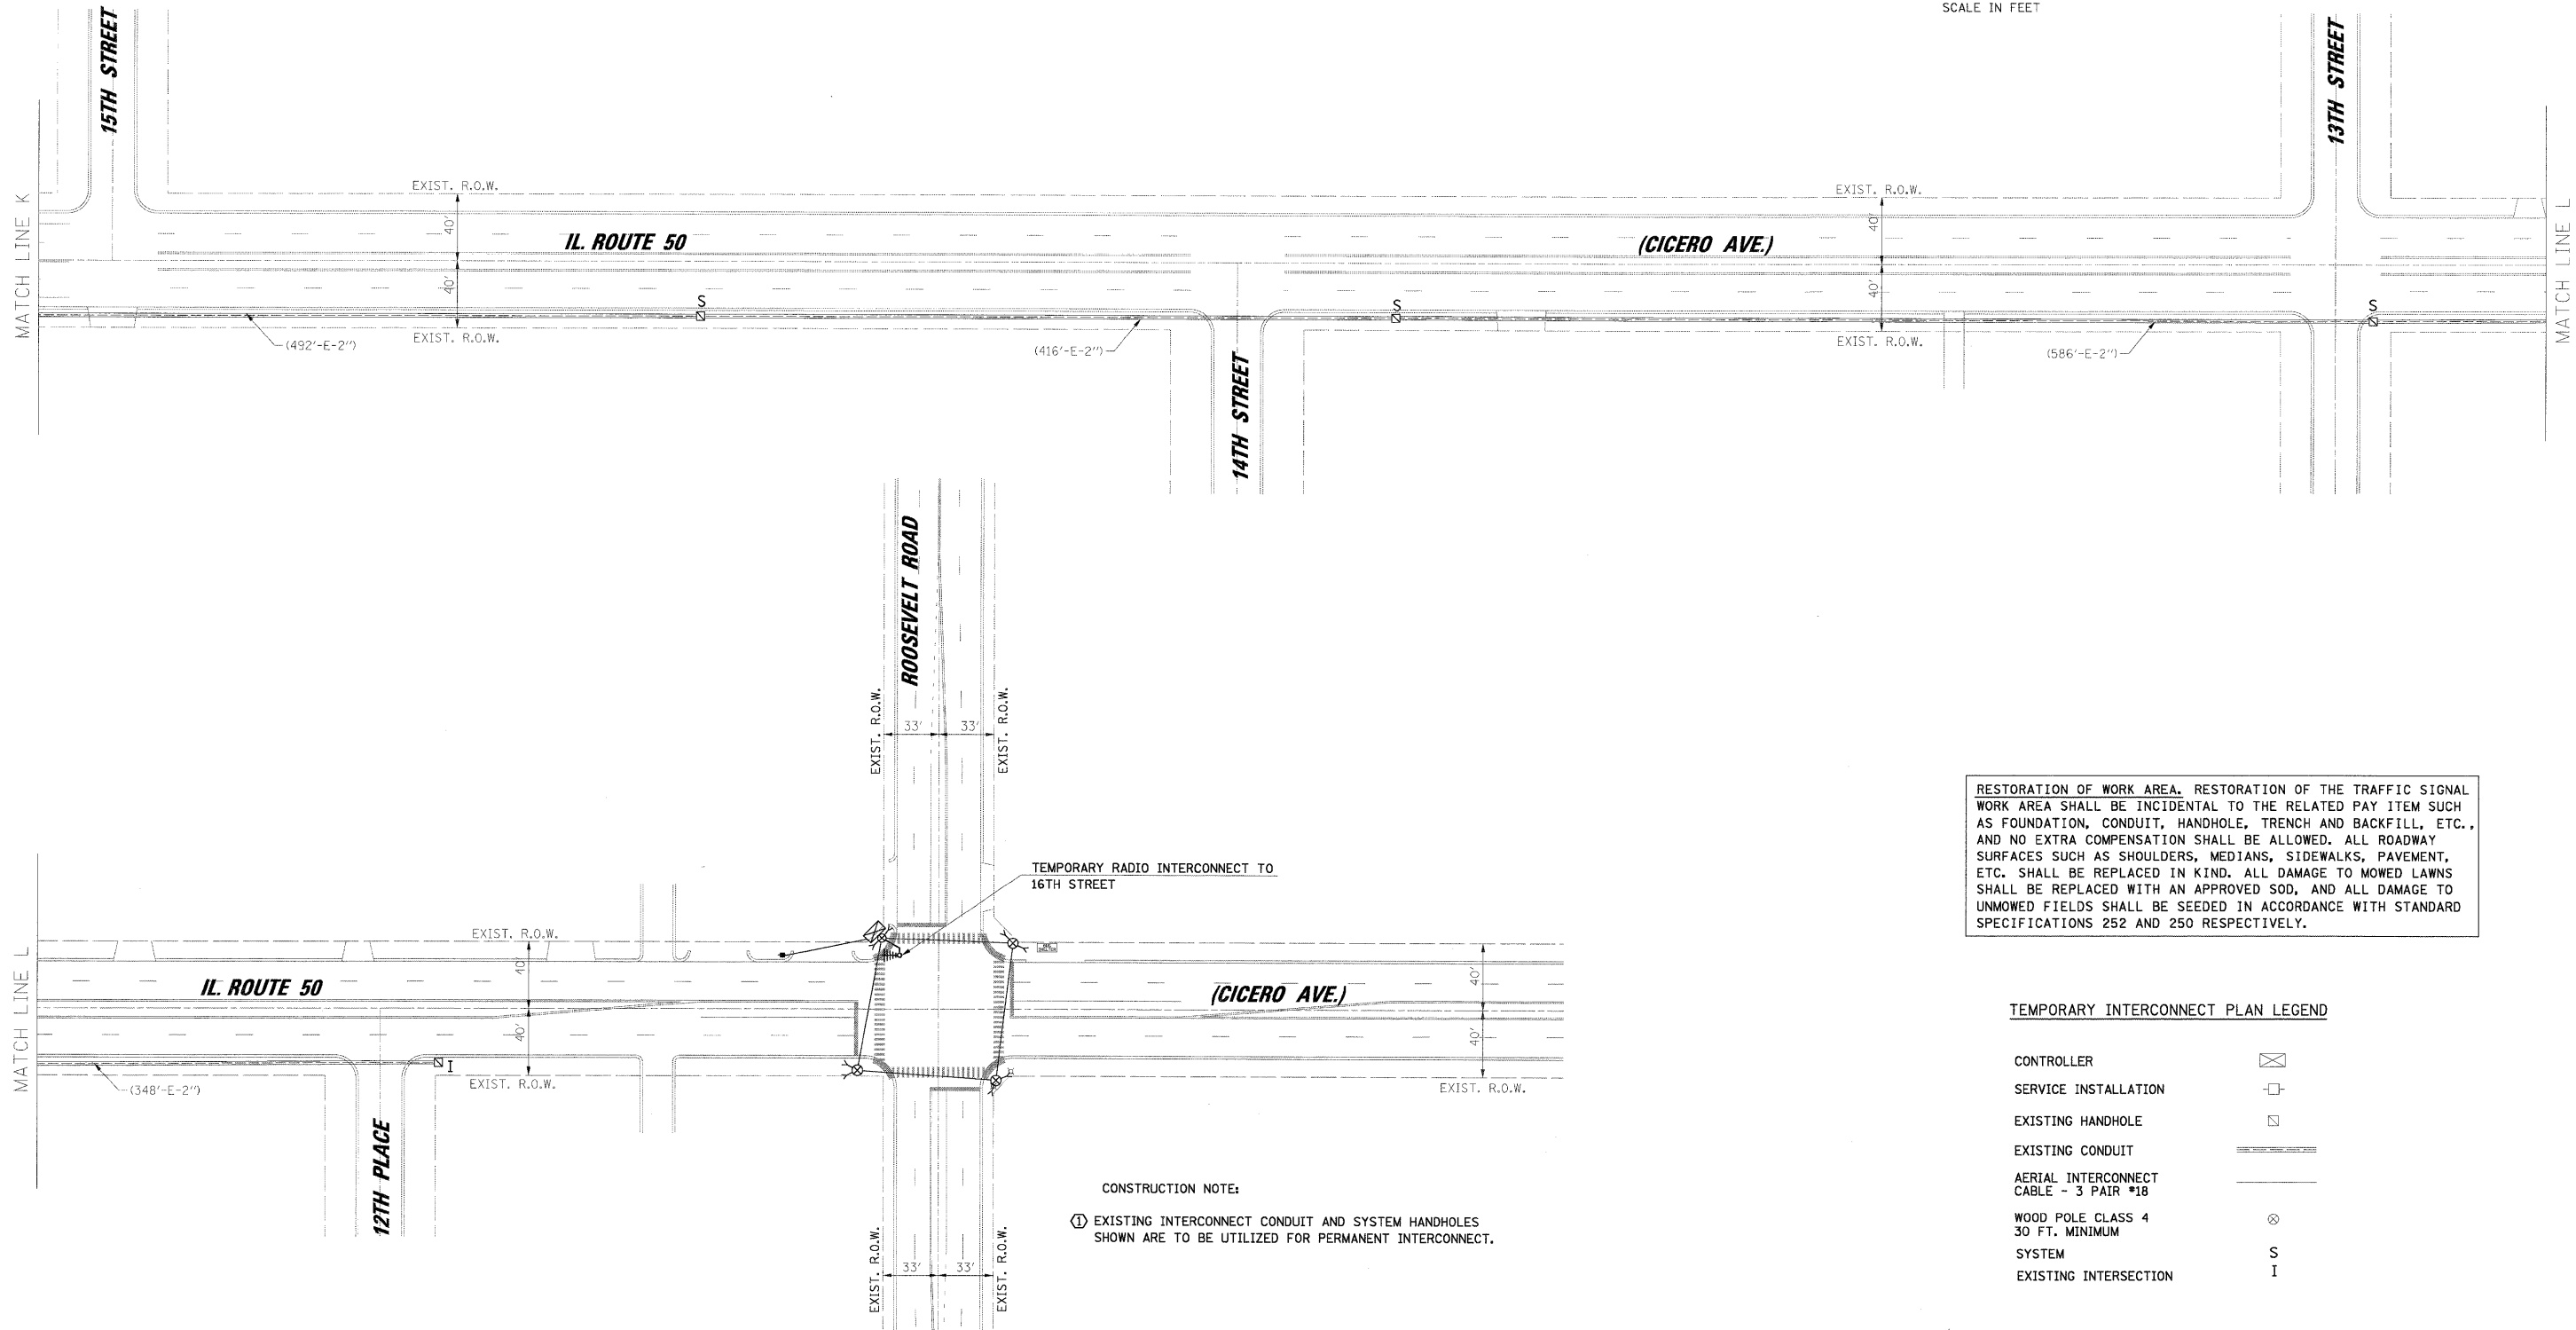


PROFILE	DATE	BY
PROPOSED		
GRADES CHECKED		
STRUCTURE NOTATIONS CHECKED		
NOTE BOOK NO.		
PLAN	DATE	BY
NOTE BOOK NO.		
ALIGNMENT CHECKED		
RT. OF WAY CHECKED		
PLS FILE NAME		

CHRISTOPHER B. BURKE ENGINEERING LTD.
 3515 West Higgins Road, Suite 600
 Rosemont, Illinois 60018
 (847) 822-0500

N:\dot\0808040\Task G-P IL 50\Traffic\INT7-temp_IL50.dgn

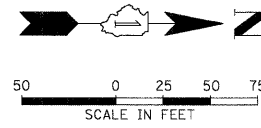

RESTORATION OF WORK AREA. RESTORATION OF THE TRAFFIC SIGNAL WORK AREA SHALL BE INCIDENTAL TO THE RELATED PAY ITEM SUCH AS FOUNDATION, CONDUIT, HANDHOLE, TRENCH AND BACKFILL, ETC., AND NO EXTRA COMPENSATION SHALL BE ALLOWED. ALL ROADWAY SURFACES SUCH AS SHOULDERS, MEDIANS, SIDEWALKS, PAVEMENT, ETC. SHALL BE REPLACED IN KIND. ALL DAMAGE TO MOWED LAWNS SHALL BE REPLACED WITH AN APPROVED SOD, AND ALL DAMAGE TO UNMOWED FIELDS SHALL BE SEEDED IN ACCORDANCE WITH STANDARD SPECIFICATIONS 252 AND 250 RESPECTIVELY.

TEMPORARY INTERCONNECT PLAN LEGEND

- CONTROLLER
- SERVICE INSTALLATION
- EXISTING HANDHOLE
- EXISTING CONDUIT
- AERIAL INTERCONNECT CABLE - 3 PAIR #18
- WOOD POLE CLASS 4 30 FT. MINIMUM
- SYSTEM
- EXISTING INTERSECTION

CONSTRUCTION NOTE:
 ① EXISTING INTERCONNECT CONDUIT AND SYSTEM HANDHOLES SHOWN ARE TO BE UTILIZED FOR PERMANENT INTERCONNECT.

FILE NAME = N:\dot\0808040\Task G-P IL 50\Traffic\INT7-temp_IL50.dgn	USER NAME = FFACTION	DESIGNED - ABR	REVISED -	STATE OF ILLINOIS DEPARTMENT OF TRANSPORTATION	TEMPORARY INTERCONNECT PLAN		F.A.P. RTE. 350	SECTION 2008-080-I	COUNTY COOK	TOTAL SHEETS 76	SHEET NO. 58	
	PLOT SCALE = 50'	DRAWN - FPB	REVISED -		SCALE: 1"= 50'	SHEET NO. OF	SHEETS	STA.	TO STA.	CONTRACT NO. 60F82		
	PLOT DATE = 12/10/2008	CHECKED - MJT	REVISED -							ILLINOIS FED. AID PROJECT		
		DATE -	REVISED -									