


DATE	BY	DATE	BY
SURVEYED		SURVEYED	
GRADES CHECKED		GRADES CHECKED	
S.M. NOTED		S.M. NOTED	
STRUCTURE NOTATIONS OK'D		STRUCTURE NOTATIONS OK'D	
NOTE BOOK NO.		NOTE BOOK NO.	
NO.		NO.	
PLAN		PLAN	
NO.		NO.	
DATE		DATE	
BY		BY	

**CHRISTOPHER B. BURKE ENGINEERING LTD.**  
 3575 West Higgins Road, Suite 600  
 Rosemont, Illinois 60018  
 (847) 821-0500

N:\Idet\08080401\Task G-P IL 50\Traffic\INT-06-IL-50.dgn

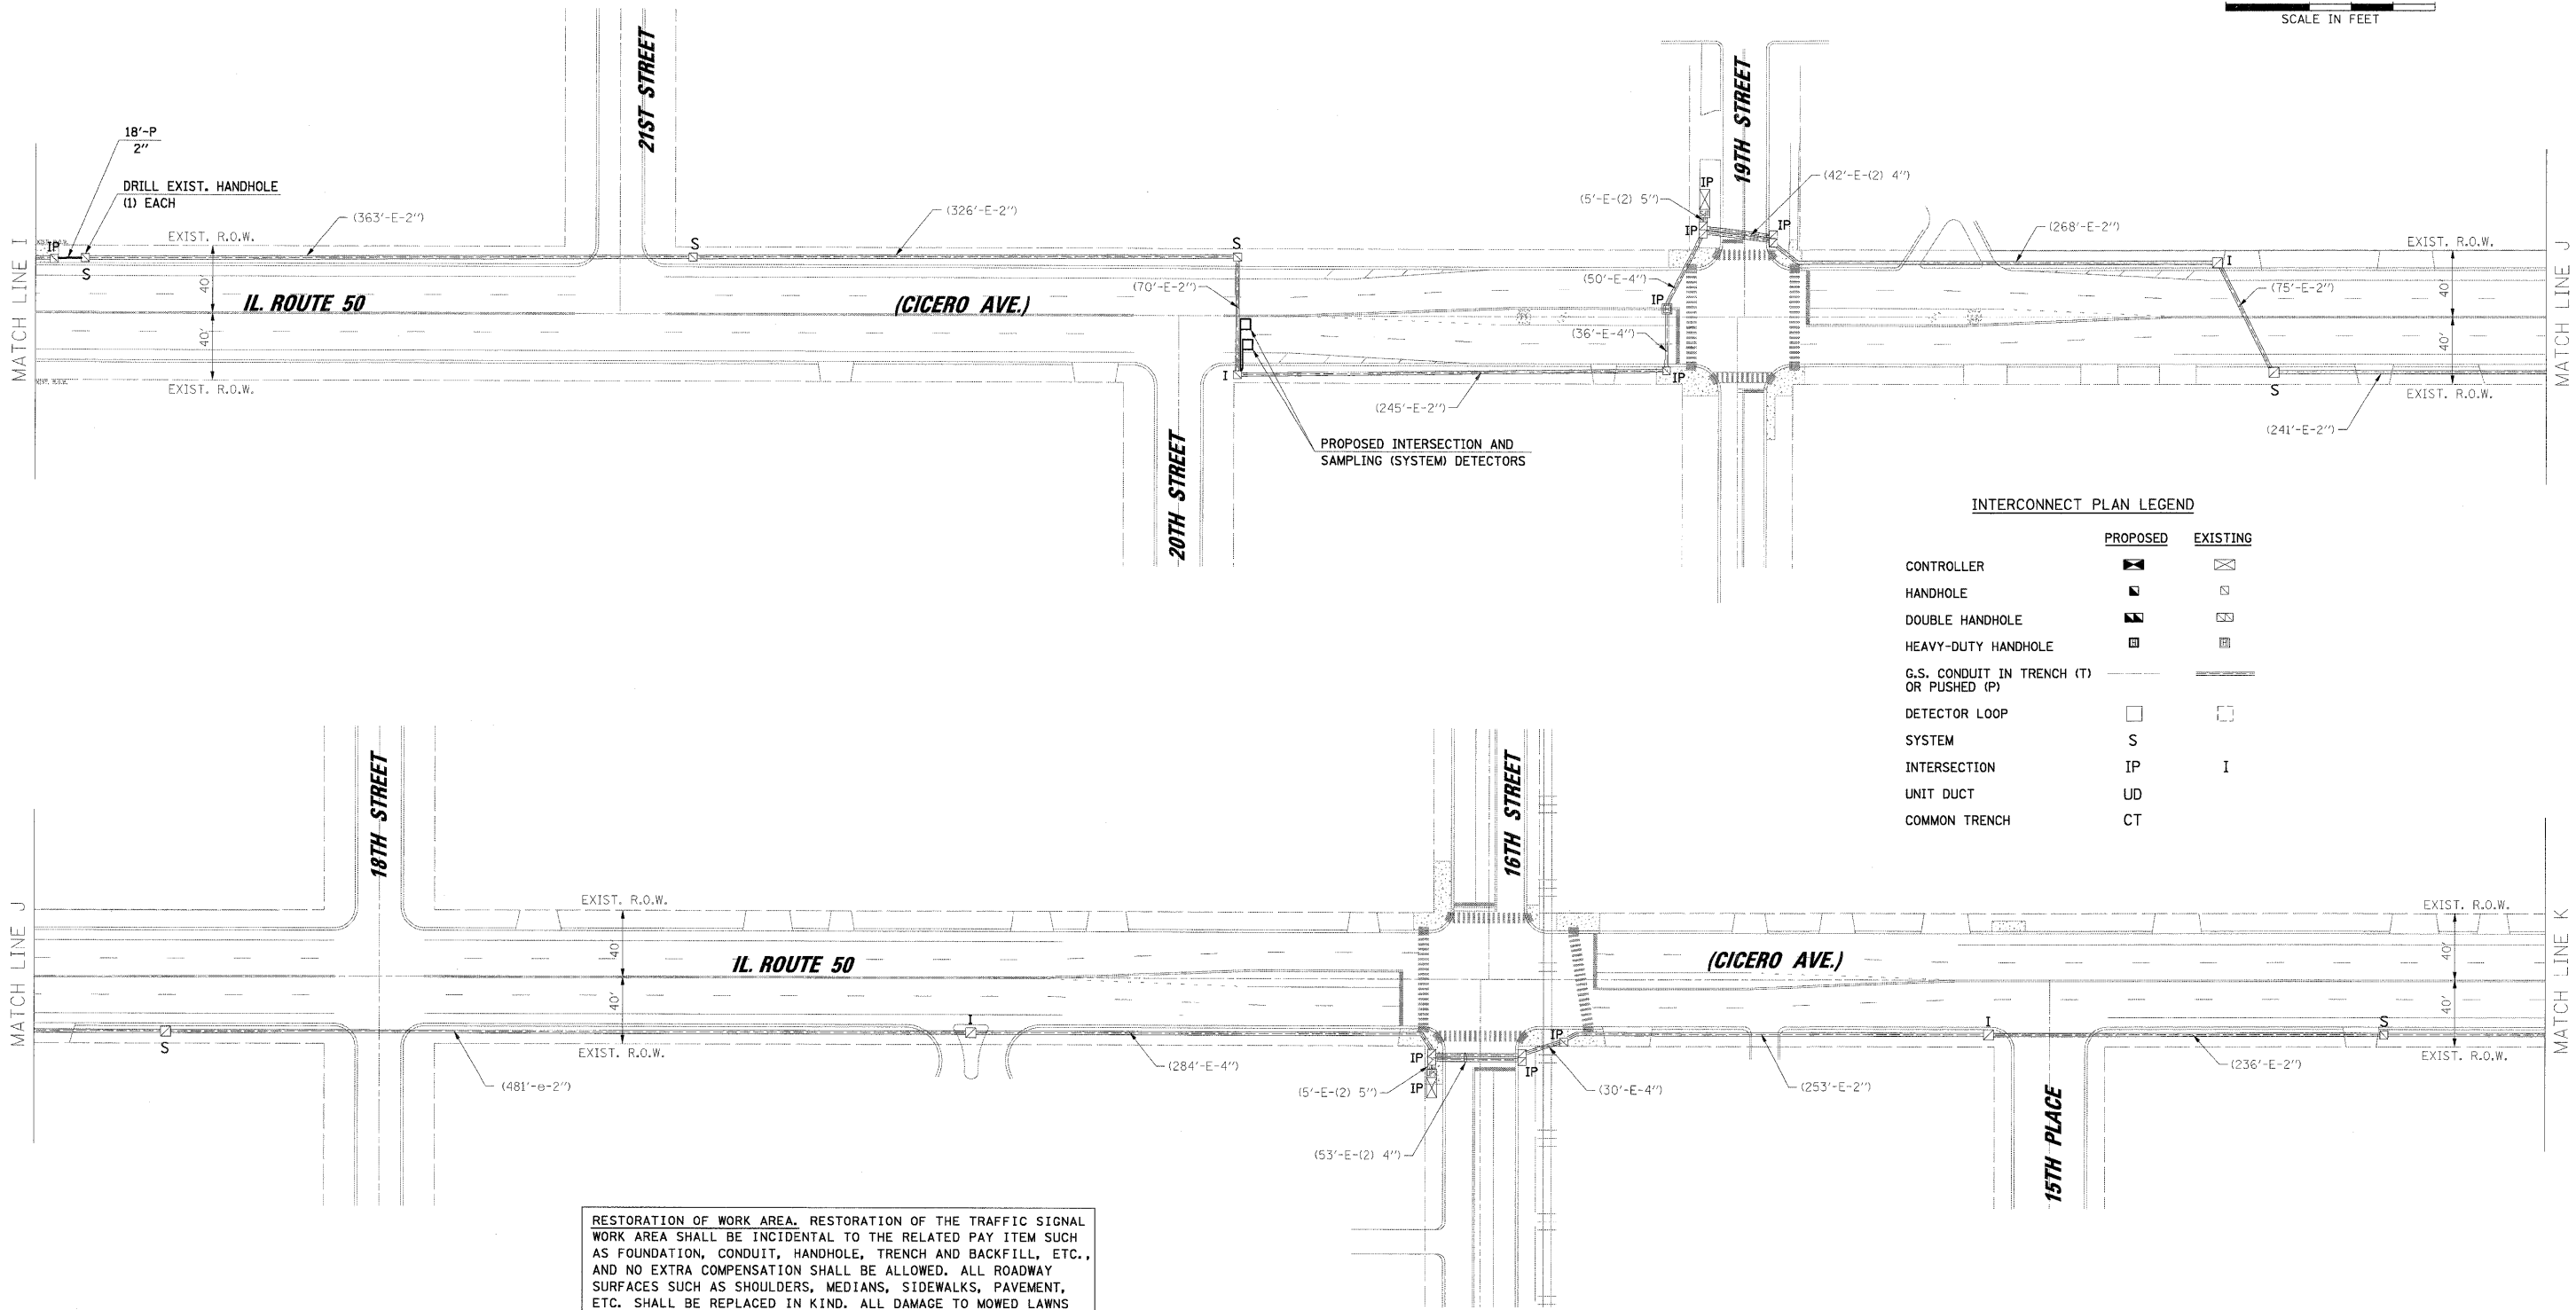

**INTERCONNECT PLAN LEGEND**

	PROPOSED	EXISTING
CONTROLLER	☒	☒
HANDHOLE	◼	◻
DOUBLE HANDHOLE	◼◼	◻◻
HEAVY-DUTY HANDHOLE	◼	◼
G.S. CONDUIT IN TRENCH (T) OR PUSHED (P)	—	—
DETECTOR LOOP	◻	◻
SYSTEM	S	S
INTERSECTION	IP	I
UNIT DUCT	UD	UD
COMMON TRENCH	CT	CT

RESTORATION OF WORK AREA. RESTORATION OF THE TRAFFIC SIGNAL WORK AREA SHALL BE INCIDENTAL TO THE RELATED PAY ITEM SUCH AS FOUNDATION, CONDUIT, HANDHOLE, TRENCH AND BACKFILL, ETC., AND NO EXTRA COMPENSATION SHALL BE ALLOWED. ALL ROADWAY SURFACES SUCH AS SHOULDERS, MEDIANS, SIDEWALKS, PAVEMENT, ETC. SHALL BE REPLACED IN KIND. ALL DAMAGE TO MOWED LAWNS SHALL BE REPLACED WITH AN APPROVED SOD, AND ALL DAMAGE TO UNMOWED FIELDS SHALL BE SEEDING IN ACCORDANCE WITH STANDARD SPECIFICATIONS 252 AND 250 RESPECTIVELY.

FILE NAME = N:\Idet\08080401\Task G-P IL 50\Traffic\INT-06-IL-50.dgn	USER NAME = FPACIONE	DESIGNED - ABR	REVISED -	<b>STATE OF ILLINOIS DEPARTMENT OF TRANSPORTATION</b>	<b>INTERCONNECT PLAN</b>			F.A.P. RTE. 350	SECTION 2008-080-1	COUNTY COOK	TOTAL SHEETS 76	SHEET NO. 65	
	PLOT SCALE = 50'	DRAWN - FPB	REVISED -		IL. ROUTE 50 (CICERO AVE.) FROM 39th ST. (PERSHING RD.) TO ROOSEVELT RD. CICERO, ILLINOIS			CONTRACT NO. 60F82					
	PLOT DATE = 12/10/2008	CHECKED - MJT	REVISED -		SCALE: 1"= 50'			SHEET NO.	OF	SHEETS	STA.	TO STA.	FED. ROAD DIST. NO. [ILLINOIS] FED. AID PROJECT
		DATE -	REVISED -		SCALE: 1"= 50'			SHEET NO.	OF	SHEETS	STA.	TO STA.	FED. ROAD DIST. NO. [ILLINOIS] FED. AID PROJECT