



**TYPICAL ENTRANCE/EXIT RAMP COMBINATION PAVEMENT MARKINGS**

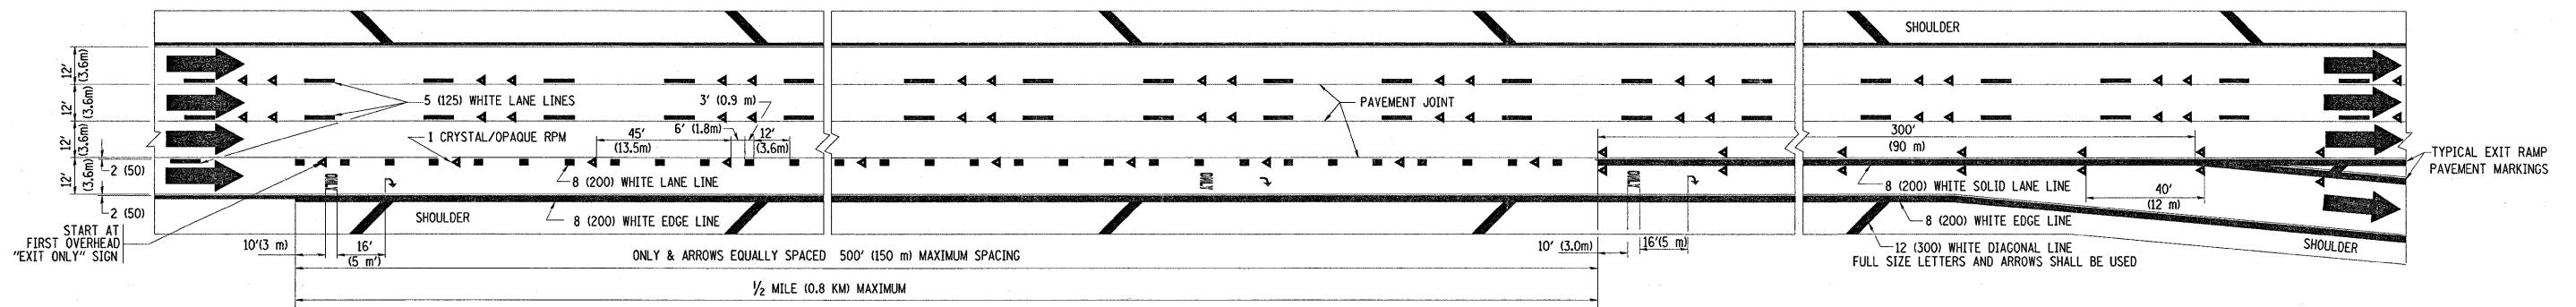

**TYPICAL EXIT ONLY LANE PAVEMENT MARKINGS**

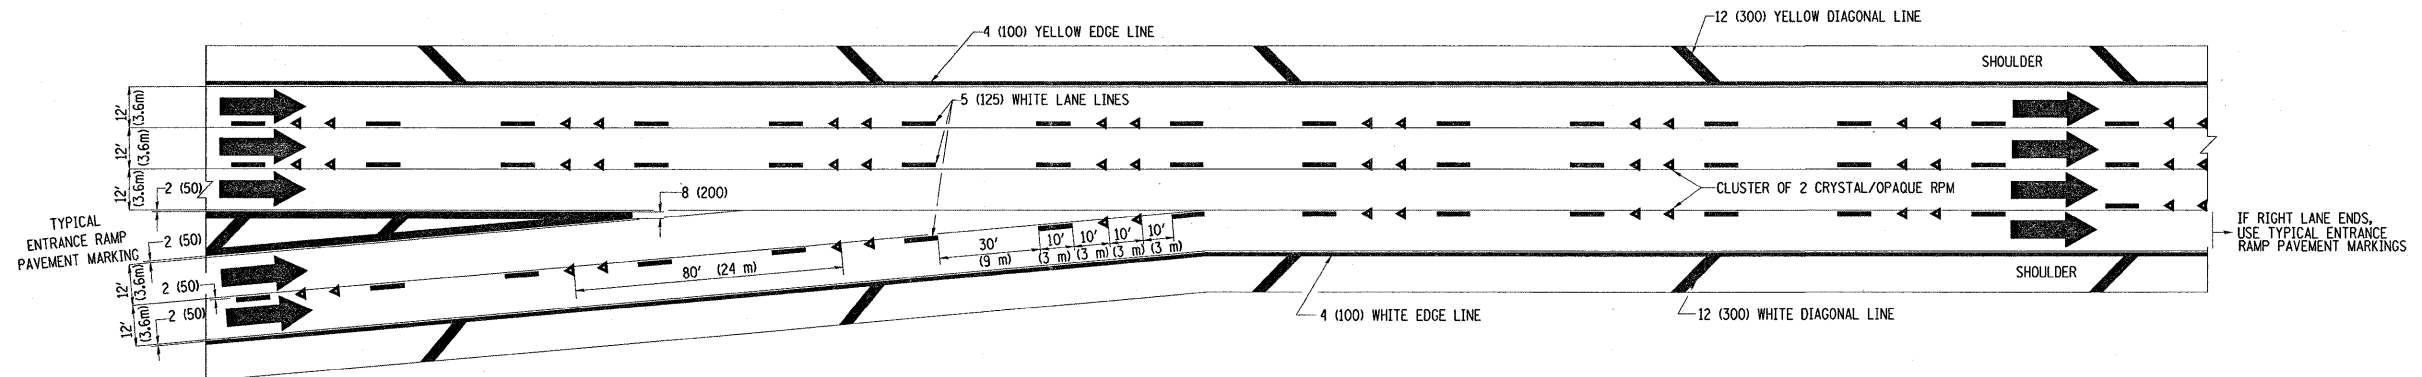

**TYPICAL TWO LANE ENTRANCE RAMP PAVEMENT MARKINGS**

FILE NAME =	USER NAME = mossse	DESIGNED - D.W.S.	REVISED - A.H. 03-96	<b>STATE OF ILLINOIS DEPARTMENT OF TRANSPORTATION</b>	<b>MULTI-LANE FREEWAY PAVEMENT MARKING DETAILS</b>			F.A. RTE.	SECTION	COUNTY	TOTAL SHEETS	SHEET NO.
ct:\pw_work\PWIDOT\MOSSSE\0104195\01.sts		DRAWN -	REVISED - D.W.S. 07-96					90/94	2008-070 RS	COOK	13	11
PLOT SCALE = 50.00000' / IN.		CHECKED -	REVISED - J.A.F. 02-06					<b>TC-12</b>			<b>CONTRACT NO.</b>	
PLOT DATE = 12/18/2008		DATE - 01-90	REVISED - S.P.B. 01-07					SCALE: NONE			SHEET NO. 2 OF 2 SHEETS	