



F.A. RTE.	SECTION	COUNTY	TOTAL SHEETS	SHEET NO.
-	08-00085-00-RS	DUPAGE	13	5
STA.		TO STA.		
FED. ROAD DIST. NO.		ILLINOIS	FED. AID PROJECT	
CONTRACT NO. 63064				

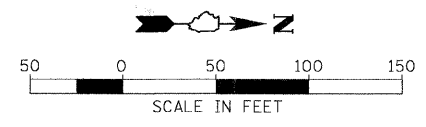

DATE	BY	SURVEYED	PLANNED
		BY	BY
		PLOTTED	NOTED
		BY	BY
		RT. OR WAY CHECKED	STRUCTURE NOTATION CHECKED
		CADD FILE NAME	

CHRISTOPHER B. BURKE ENGINEERING LTD. PLAN
 9575 West Higgins Road, Suite 600
 Rosemont, Illinois 60018
 (847) 823-0500

DATE	BY	SURVEYED	PLANNED
		BY	BY
		PLOTTED	NOTED
		BY	BY
		RT. OR WAY CHECKED	STRUCTURE NOTATION CHECKED
		CADD FILE NAME	

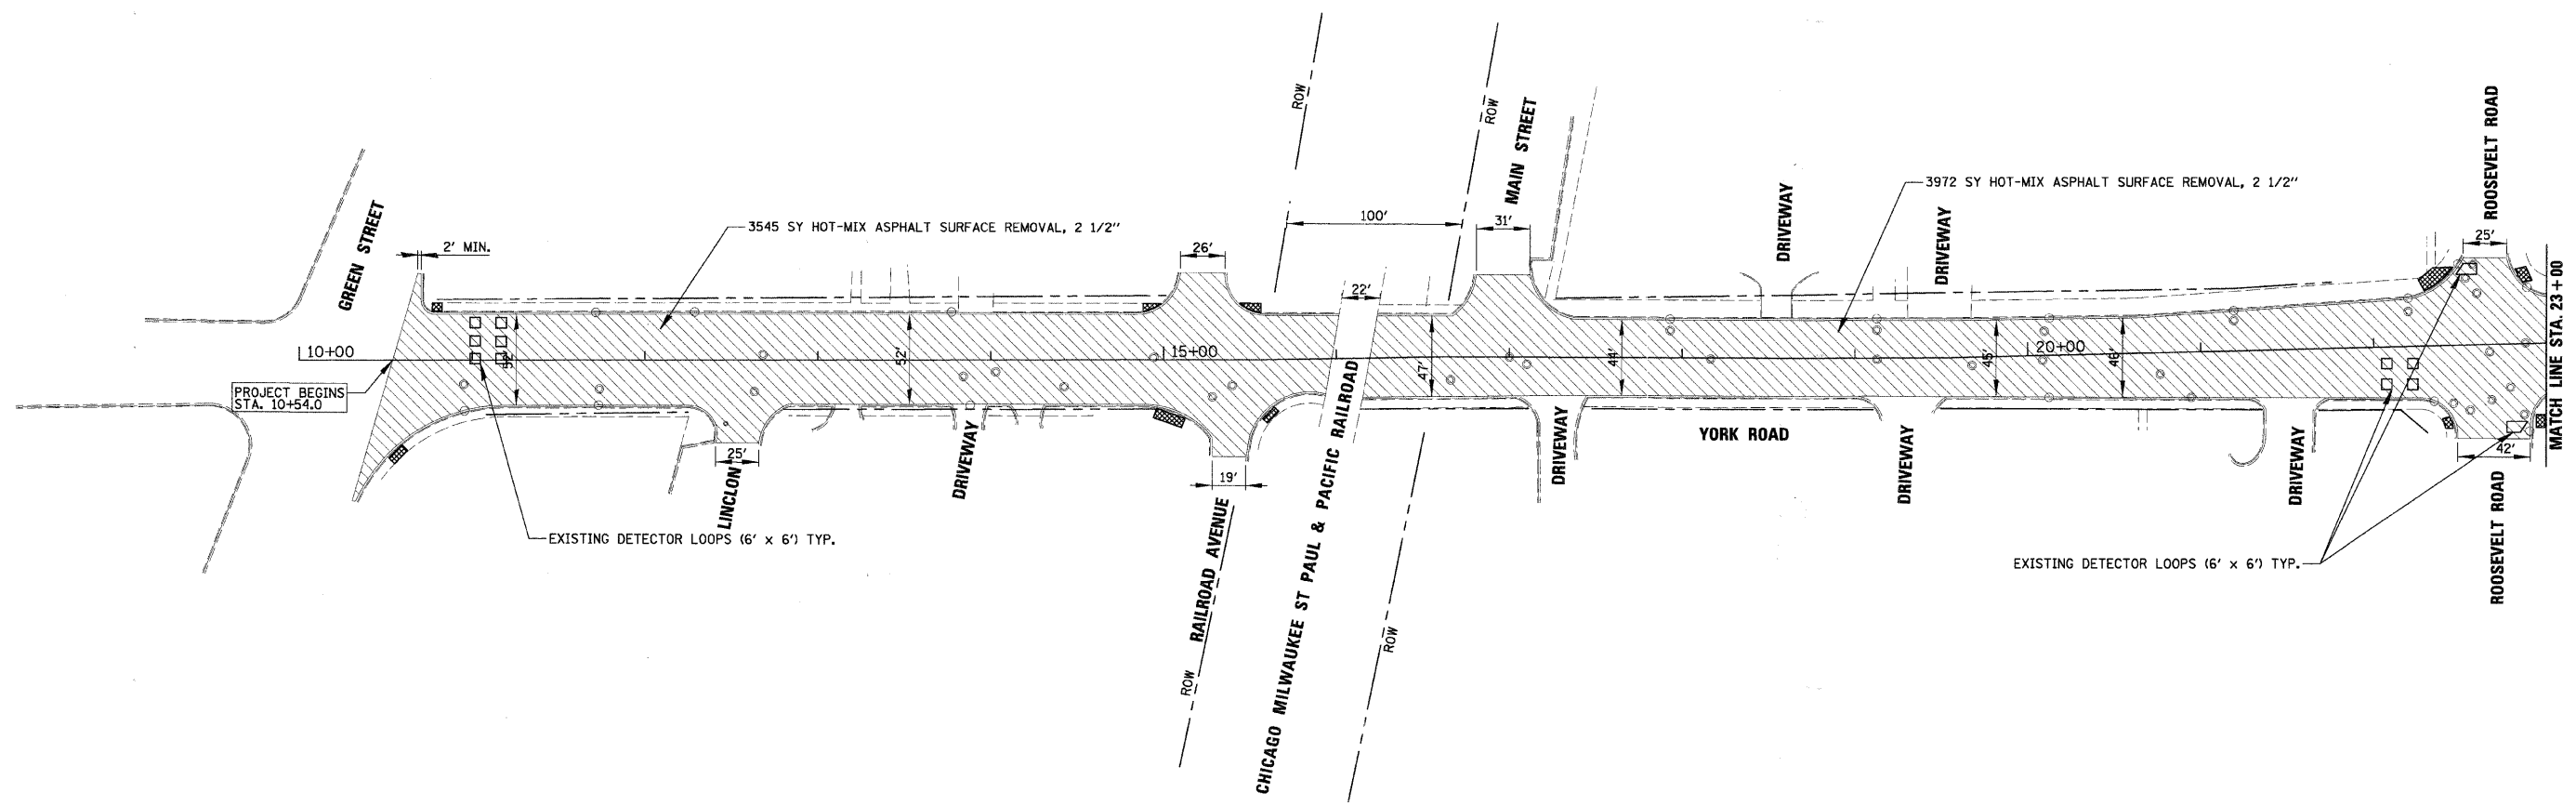

LEGEND

	HOT-MIX ASPHALT SURFACE REMOVAL, 2 1/2"
	SIDEWALK REMOVAL

NOTE:
 1. BUTT JOINTS WILL BE AT SIDE STREETS, RAILROAD CROSSING, AND AT LIMITS OF THE PROJECT. ALL BUTT JOINTS ARE INCIDENTAL TO THE SURFACE COURSE.
 2. ALL EXISTING CURB AND GUTTER IS B-6.12.

REVISIONS		ILLINOIS DEPARTMENT OF TRANSPORTATION EXISTING CONDITIONS AND REMOVAL PLAN YORK ROAD
NAME	DATE	
		SCALE 1"=50' DATE 12/1/2008 DRAWN BY MYG CHECKED BY KJB