
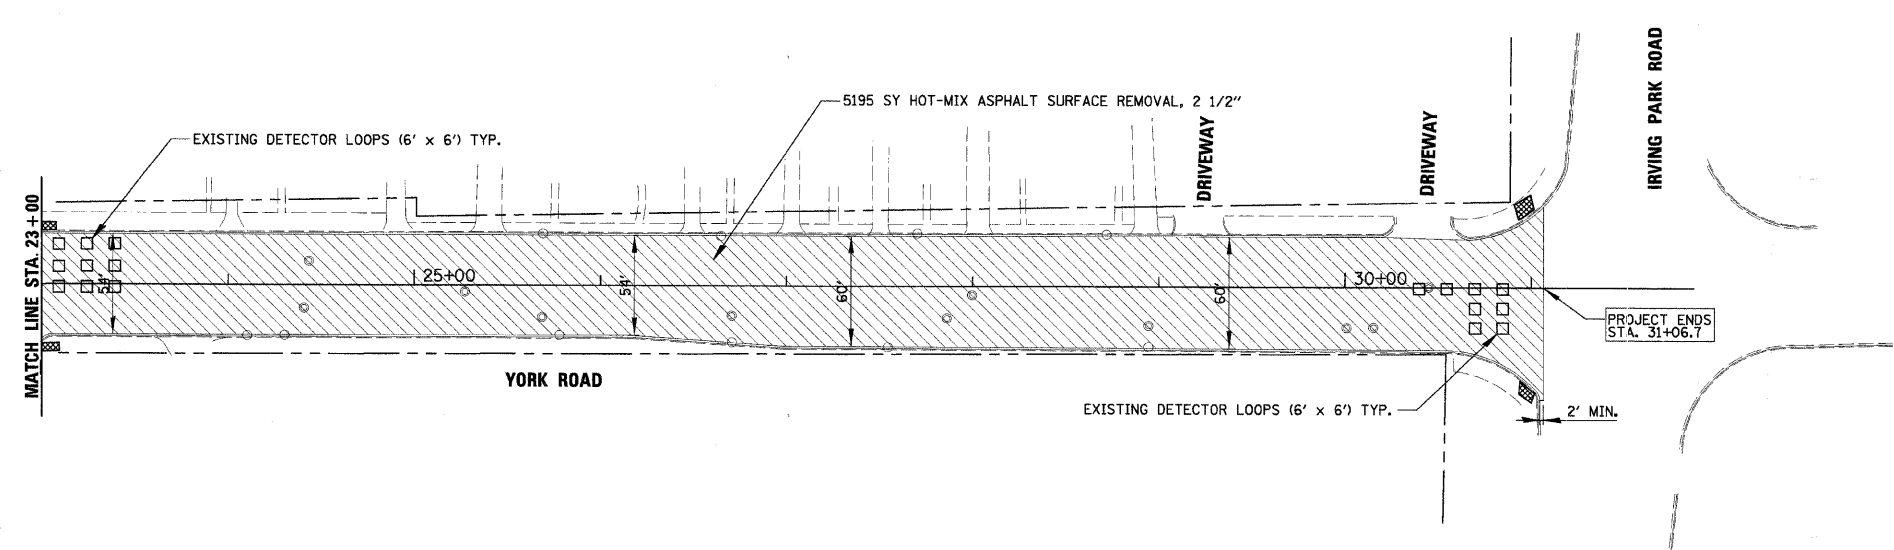


F.A. - RTE.	SECTION	COUNTY	TOTAL SHEETS	SHEET NO.
-	08-00085-00-RS	DUPAGE	13	6
STA.	TO STA.			
FED. ROAD DIST. NO.	ILLINOIS FED. AID PROJECT			

**CONTRACT NO. 63064**

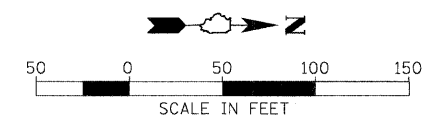

**LEGEND**

- HOT-MIX ASPHALT SURFACE REMOVAL, 2 1/2"
- SIDEWALK REMOVAL

**NOTE:**  
 1. BUTT JOINTS WILL BE AT SIDE STREETS, RAILROAD CROSSING, AND AT LIMITS OF THE PROJECT. ALL BUTT JOINTS ARE INCIDENTAL TO THE SURFACE COURSE.  
 2. ALL EXISTING CURB AND GUTTER IS B-6.12.

REVISIONS		ILLINOIS DEPARTMENT OF TRANSPORTATION EXISTING CONDITIONS AND REMOVAL PLAN YORK ROAD
NAME	DATE	

SCALE 1"=50'  
DATE 12/1/2008

DRAWN BY MYG  
CHECKED BY KJB

PLAN	SURVEYED	DATE
NOTE BOOK NO.	PLOTTED	BY
	BY	
	DATE	

**CHRISTOPHER B. BURKE ENGINEERING LTD.**  
 9575 West Higgins Road, Suite 600  
 Rosemont, Illinois 60018  
 (847) 823-0500



PROFILE	SURVEYED	DATE
NOTE BOOK NO.	BY	
	DATE	