


| | | | | |
|---------------------|----------------|------------------|--------------|-----------|
| F.A. RTE. | SECTION | COUNTY | TOTAL SHEETS | SHEET NO. |
| - | 08-00085-00-RS | DUPAGE | 13 | 7 |
| STA. | TO STA. | | | |
| FED. ROAD DIST. NO. | ILLINOIS | FED. AID PROJECT | | |

CONTRACT NO. 63064

- LEGEND**
- ① THERMOPLASTIC PAVEMENT MARKING - LINE 4" (YELLOW)
 - ② THERMOPLASTIC PAVEMENT MARKING - LINE 4" (WHITE)
 - ③ THERMOPLASTIC PAVEMENT MARKING - LINE 6" (WHITE)
 - ④ THERMOPLASTIC PAVEMENT MARKING - LINE 12" (WHITE)
 - ⑤ THERMOPLASTIC PAVEMENT MARKING - LINE 24" (WHITE)
 - ⑥ THERMOPLASTIC PAVEMENT MARKING - LINE 12" (YELLOW)
 - ⑦ THERMOPLASTIC PAVEMENT MARKING - LETTERS AND SYMBOLS

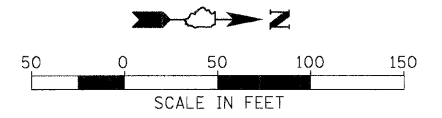


STRUCTURE SCHEDULE

| STREET | STRUCTURE NO. | EAST | SIZE (IN) | SOUTH | SIZE (IN) |
|------------------------|---------------|------|-----------|-------|-----------|
| YORK ROAD (STA. 15+28) | S1 | -6 | 12 | -6.00 | 12 |

DATE _____ BY _____
 SURVEYED _____
 PLOTTED _____
 NOTE BOOK NO. _____
 CHECKED BY _____
 DATE _____
 CADD FILE NAME _____

CHRISTOPHER B. BURKE ENGINEERING LTD.
 9575 West Higgins Road, Suite 600
 Rosemont, Illinois 60018
 (847) 823-0500

DATE _____ BY _____
 SURVEYED _____
 PLOTTED _____
 NOTE BOOK NO. _____
 CHECKED BY _____
 DATE _____
 STRUCTURE NOTATION CRKD

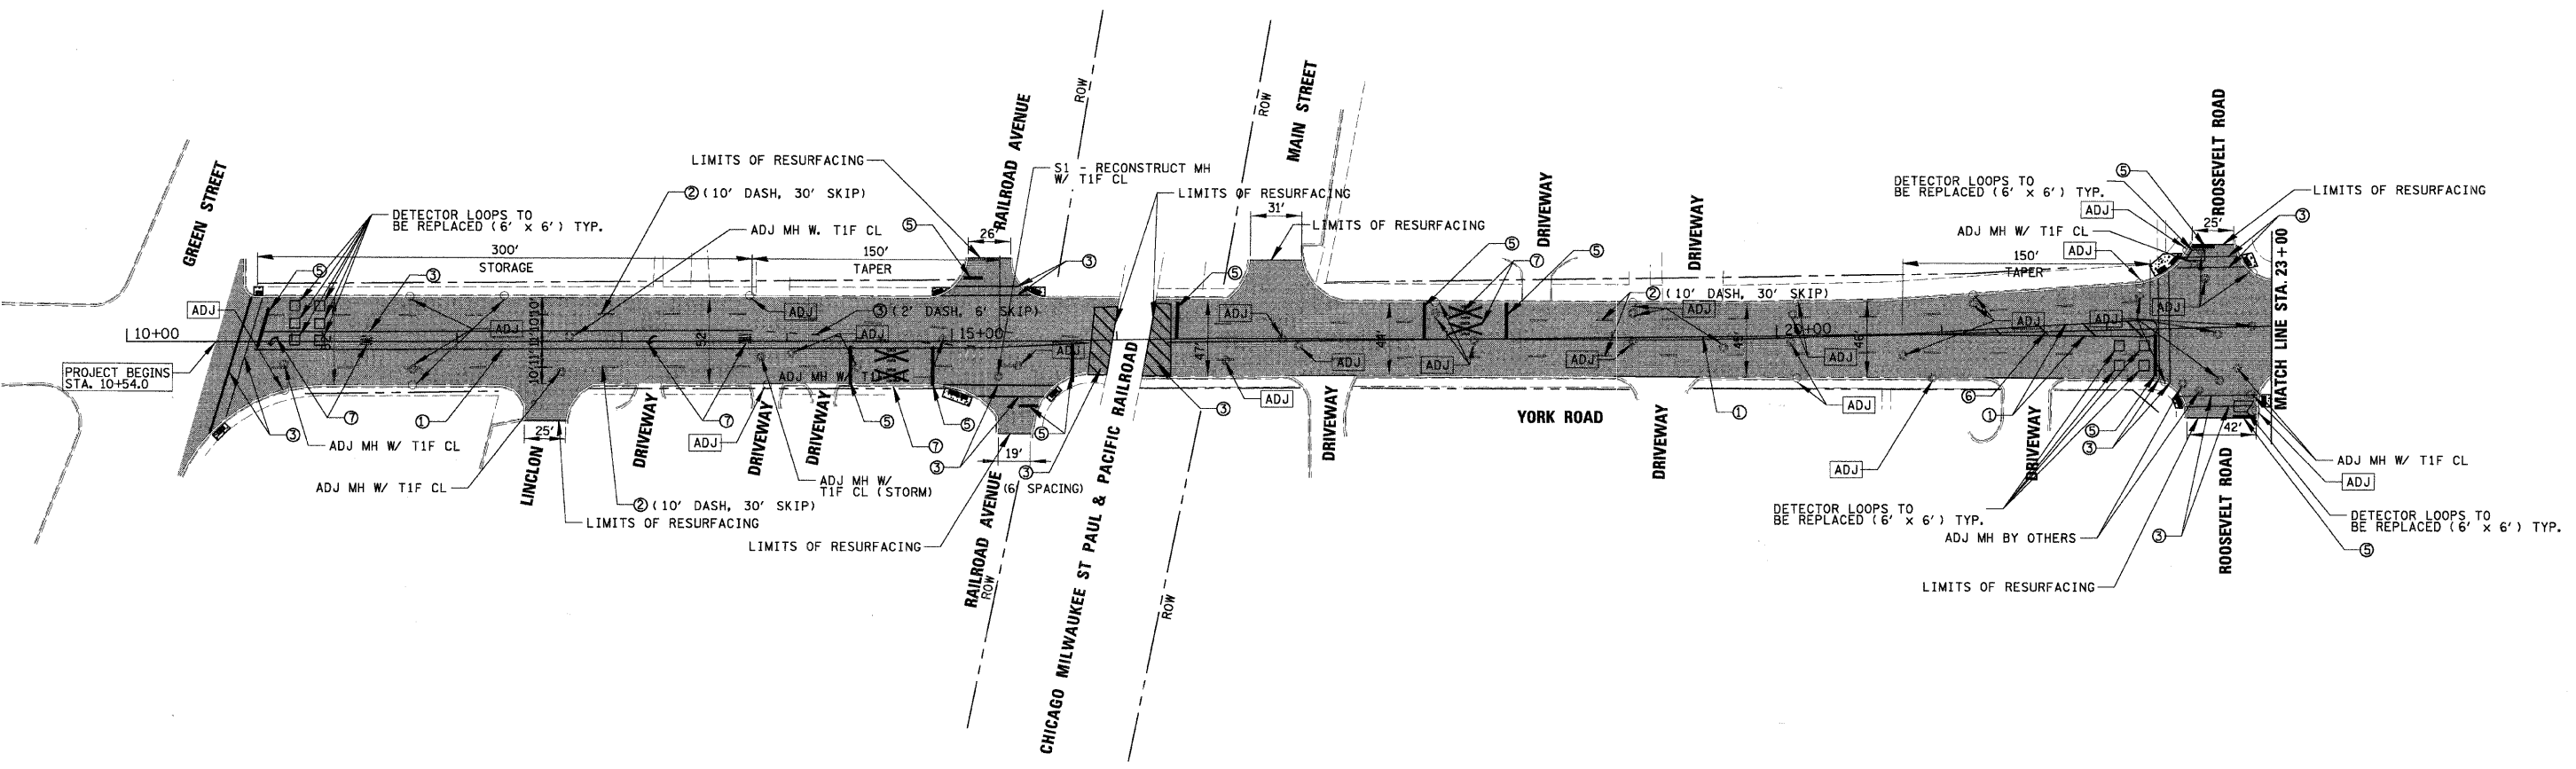

NOTE
 ADJ - DRAINAGE & UTILITY STRUCTURE ADJUSTMENT (SPECIAL)

- LEGEND**
- LEVELING BINDER (MACHINE METHOD), N70 - 3/4" (MIN.)
 - POLYMERIZED HOT-MIX ASPHALT SURFACE COURSE, MIX "F", N90 - 1 3/4 "
 - PROPOSED PORTLAND CEMENT CONCRETE SIDEWALK, 5 INCH

| REVISIONS | | ILLINOIS DEPARTMENT OF TRANSPORTATION PROPOSED PLAN YORK ROAD |
|-----------|------|---|
| NAME | DATE | |
| | | SCALE 1"=50' DATE 12/1/2008 DRAWN BY MYG CHECKED BY KJB |
| | | |
| | | |
| | | |
| | | |