



F.A. RTE.	SECTION	COUNTY	TOTAL SHEETS	SHEET NO.
-	08-00085-00-RS	DUPAGE	13	8
STA.	TO STA.			
FED. ROAD DIST. NO.	ILLINOIS	FED. AID PROJECT		

CONTRACT NO. 63064

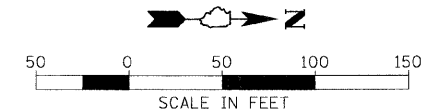

- LEGEND**
- ① THERMOPLASTIC PAVEMENT MARKING - LINE 4" (YELLOW)
 - ② THERMOPLASTIC PAVEMENT MARKING - LINE 4" (WHITE)
 - ③ THERMOPLASTIC PAVEMENT MARKING - LINE 6" (WHITE)
 - ④ THERMOPLASTIC PAVEMENT MARKING - LINE 12" (WHITE)
 - ⑤ THERMOPLASTIC PAVEMENT MARKING - LINE 24" (WHITE)
 - ⑥ THERMOPLASTIC PAVEMENT MARKING - LINE 12" (YELLOW)
 - ⑦ THERMOPLASTIC PAVEMENT MARKING - LETTERS AND SYMBOLS

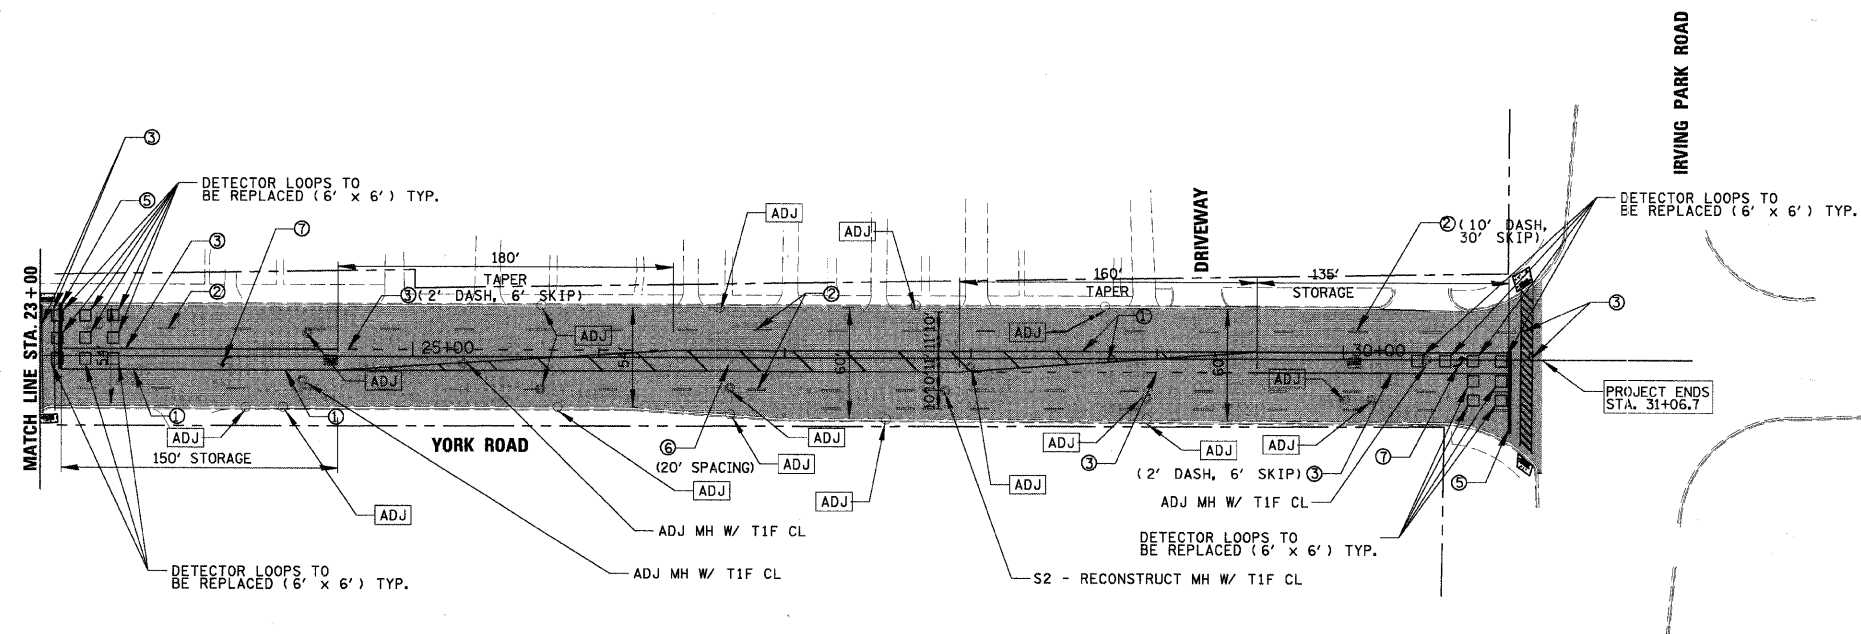

STRUCTURE SCHEDULE

STREET	STRUCTURE NO.	NORTH	SIZE (IN)	WEST	SIZE (IN)	SOUTH	SIZE (IN)	SE	SIZE (IN)
YORK ROAD (STA. 27+86)	S2	-11	24	-4.00	12	-11	24	-4	12

NOTE
 ADJ - DRAINAGE & UTILITY STRUCTURE ADJUSTMENT (SPECIAL)

- LEGEND**
- LEVELING BINDER (MACHINE METHOD), N70 - 3/4" (MIN.)
 - POLYMERIZED HOT-MIX ASPHALT SURFACE COURSE, MIX "F", N90 - 1 3/4"
 - PROPOSED PORTLAND CEMENT CONCRETE SIDEWALK, 5 INCH

REVISIONS		ILLINOIS DEPARTMENT OF TRANSPORTATION PROPOSED PLAN YORK ROAD
NAME	DATE	

SCALE 1"=50'
 DATE 12/1/2008
 DRAWN BY MYG
 CHECKED BY KJB

CHRISTOPHER B. BURKE ENGINEERING LTD.
 9575 West Higgins Road, Suite 600
 Rosemont, Illinois 60018
 (847) 823-0500
CB
 SURVEYED _____ BY _____ DATE _____
 PLOTTED _____ BY _____ DATE _____
 CHECKED _____ BY _____ DATE _____
 RT. OF WAY CHECKED _____ BY _____ DATE _____
 CADD FILE NAME _____
 PLAN NO. _____
 NOTY BOOK NO. _____
 PROFILE _____ BY _____ DATE _____
 NOTE BOOK NO. _____
 STRUCTURE NOTATIONS: CHYD