
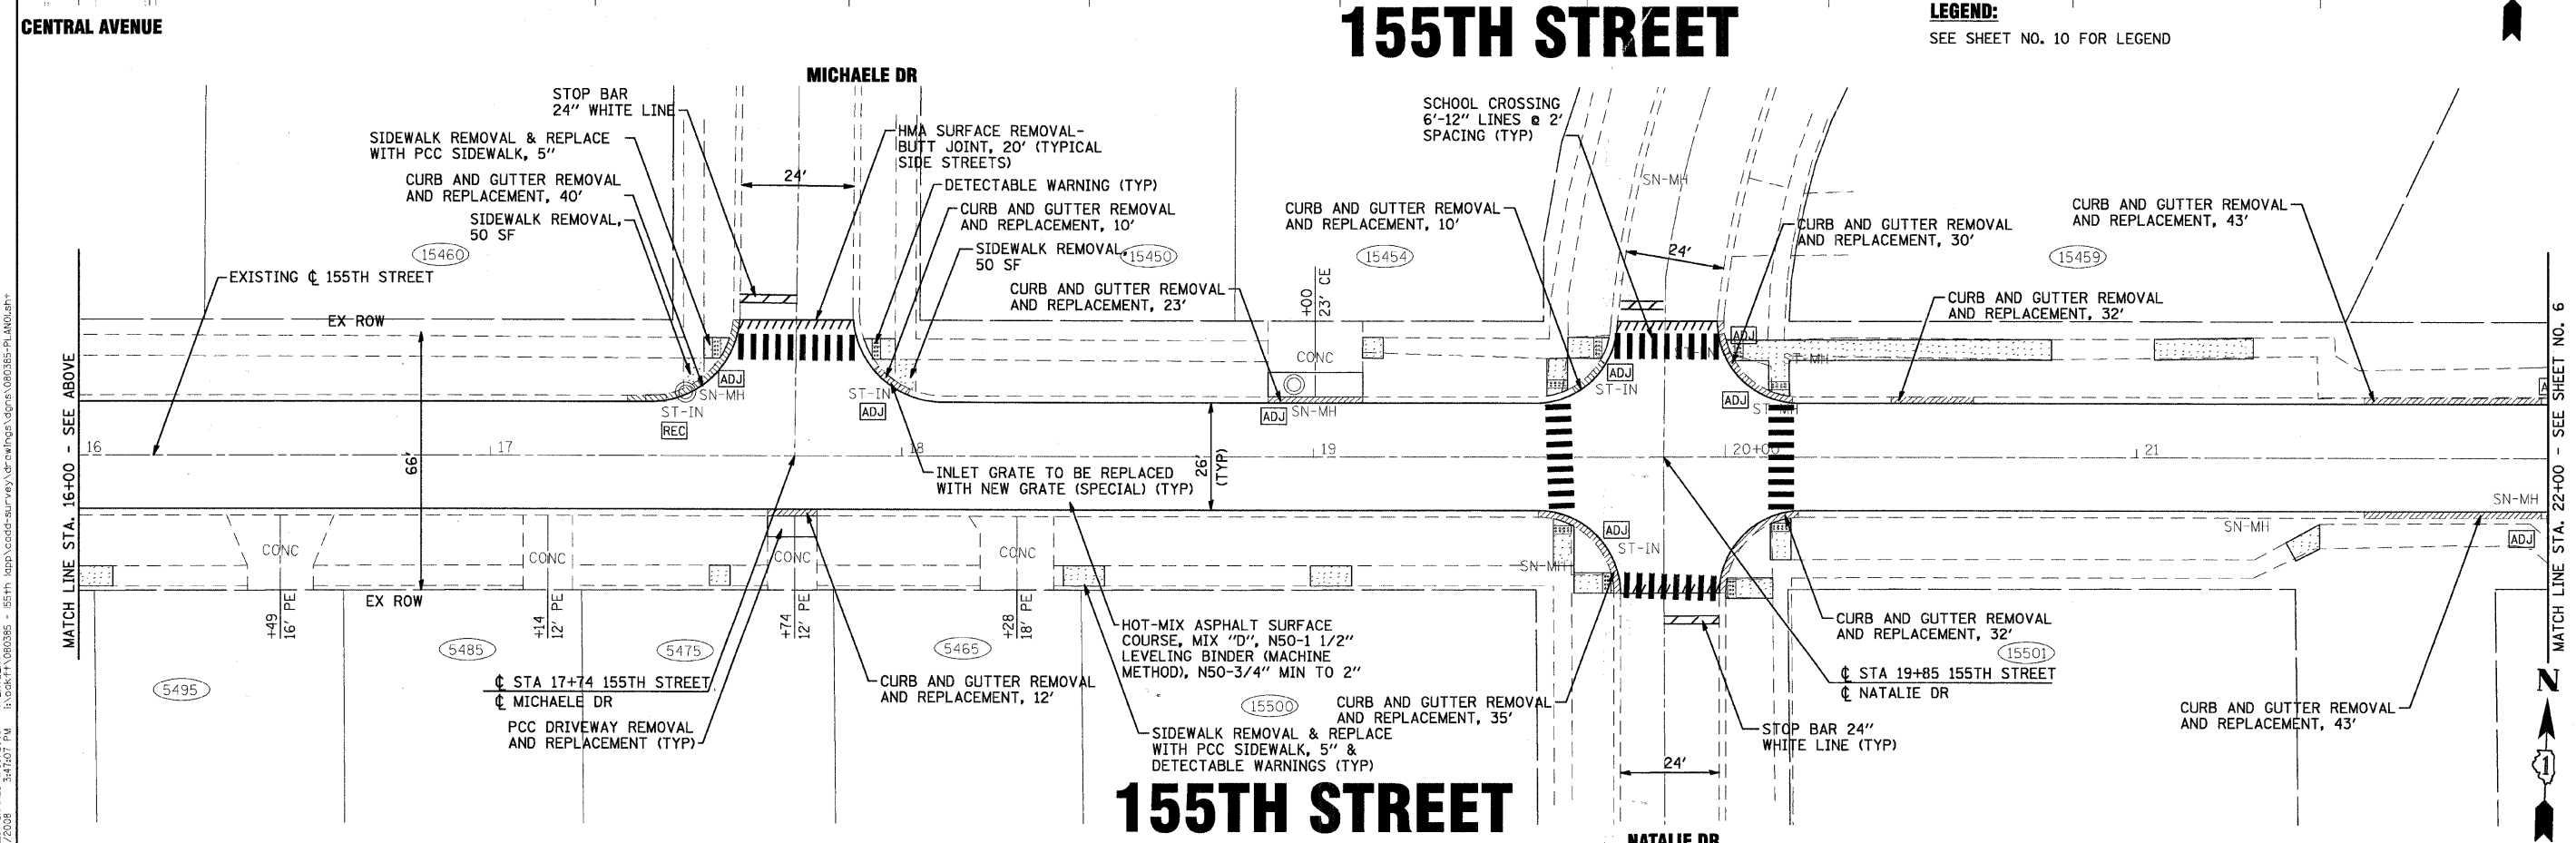


F.A.U. RTE.	SECTION	COUNTY	TOTAL SHEETS	SHEET NO.
08-00092-00-RS		COOK	15	6
STA.	TO STA.			
FED. ROAD DIST. NO.	ILLINOIS	FED AID PROJECT		
C-91-487-08		M-9003 (066)		
CONTRACT NO. 63086				

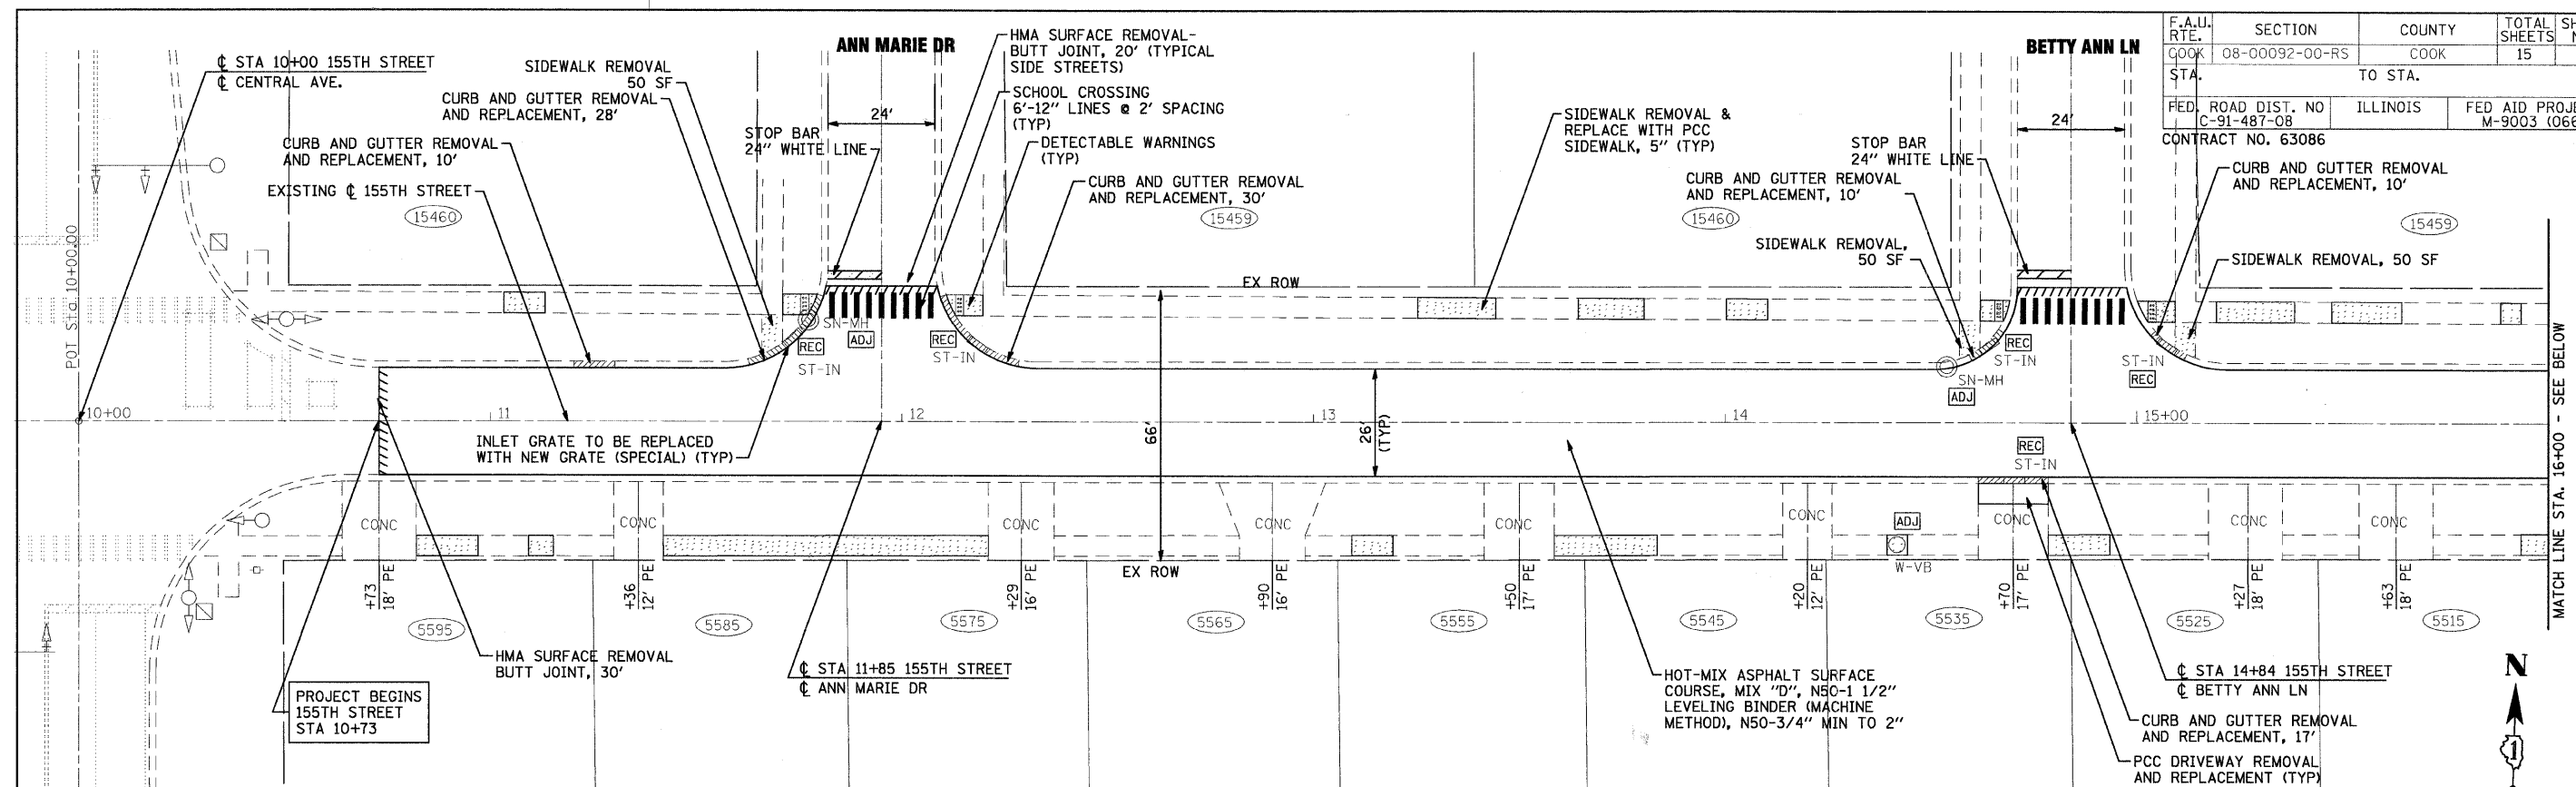

155TH STREET

155TH STREET

LEGEND:
SEE SHEET NO. 10 FOR LEGEND

COPYRIGHT © 2008 BY BAXTER & WOODMAN, INC. #RLTRDVA#
 STATE OF ILLINOIS - PROFESSIONAL DESIGN FIRM
 54660303 11/18/2008 11:00AM 11/18/2008 11:00AM
 54660303 11/18/2008 11:00AM 11/18/2008 11:00AM
 54660303 11/18/2008 11:00AM 11/18/2008 11:00AM



DESIGNED - CAC	REVISED -
DRAWN - BCD	REVISED -
CHECKED - TMS	REVISED -
DATE - 11-14-08	REVISED -

CITY OF OAK FOREST, ILLINOIS
FAU 1021 155TH STREET (LAPP) RESURFACING
SECTION 08-00092-00-RS

SCALE: 1"=20'

155TH STREET PLAN

STA. 10+00 TO STA. 22+00

F.A.U. RTE.	SECTION	COUNTY	TOTAL SHEETS	SHEET NO.
1021	08-00092-00-RS	COOK	15	6
FED. ROAD DIST. NO.	ILLINOIS	FED. AID PROJECT		