


F.A.U. RTE.	SECTION	COUNTY	TOTAL SHEETS	SHEET NO.
COOK	08-00092-00-RS	COOK	15	7
STA.	TO STA.			
FED. ROAD DIST. NO	ILLINOIS	FED AID PROJECT		
C-91-487-08		M-9003 (066)		
CONTRACT NO. 63086				

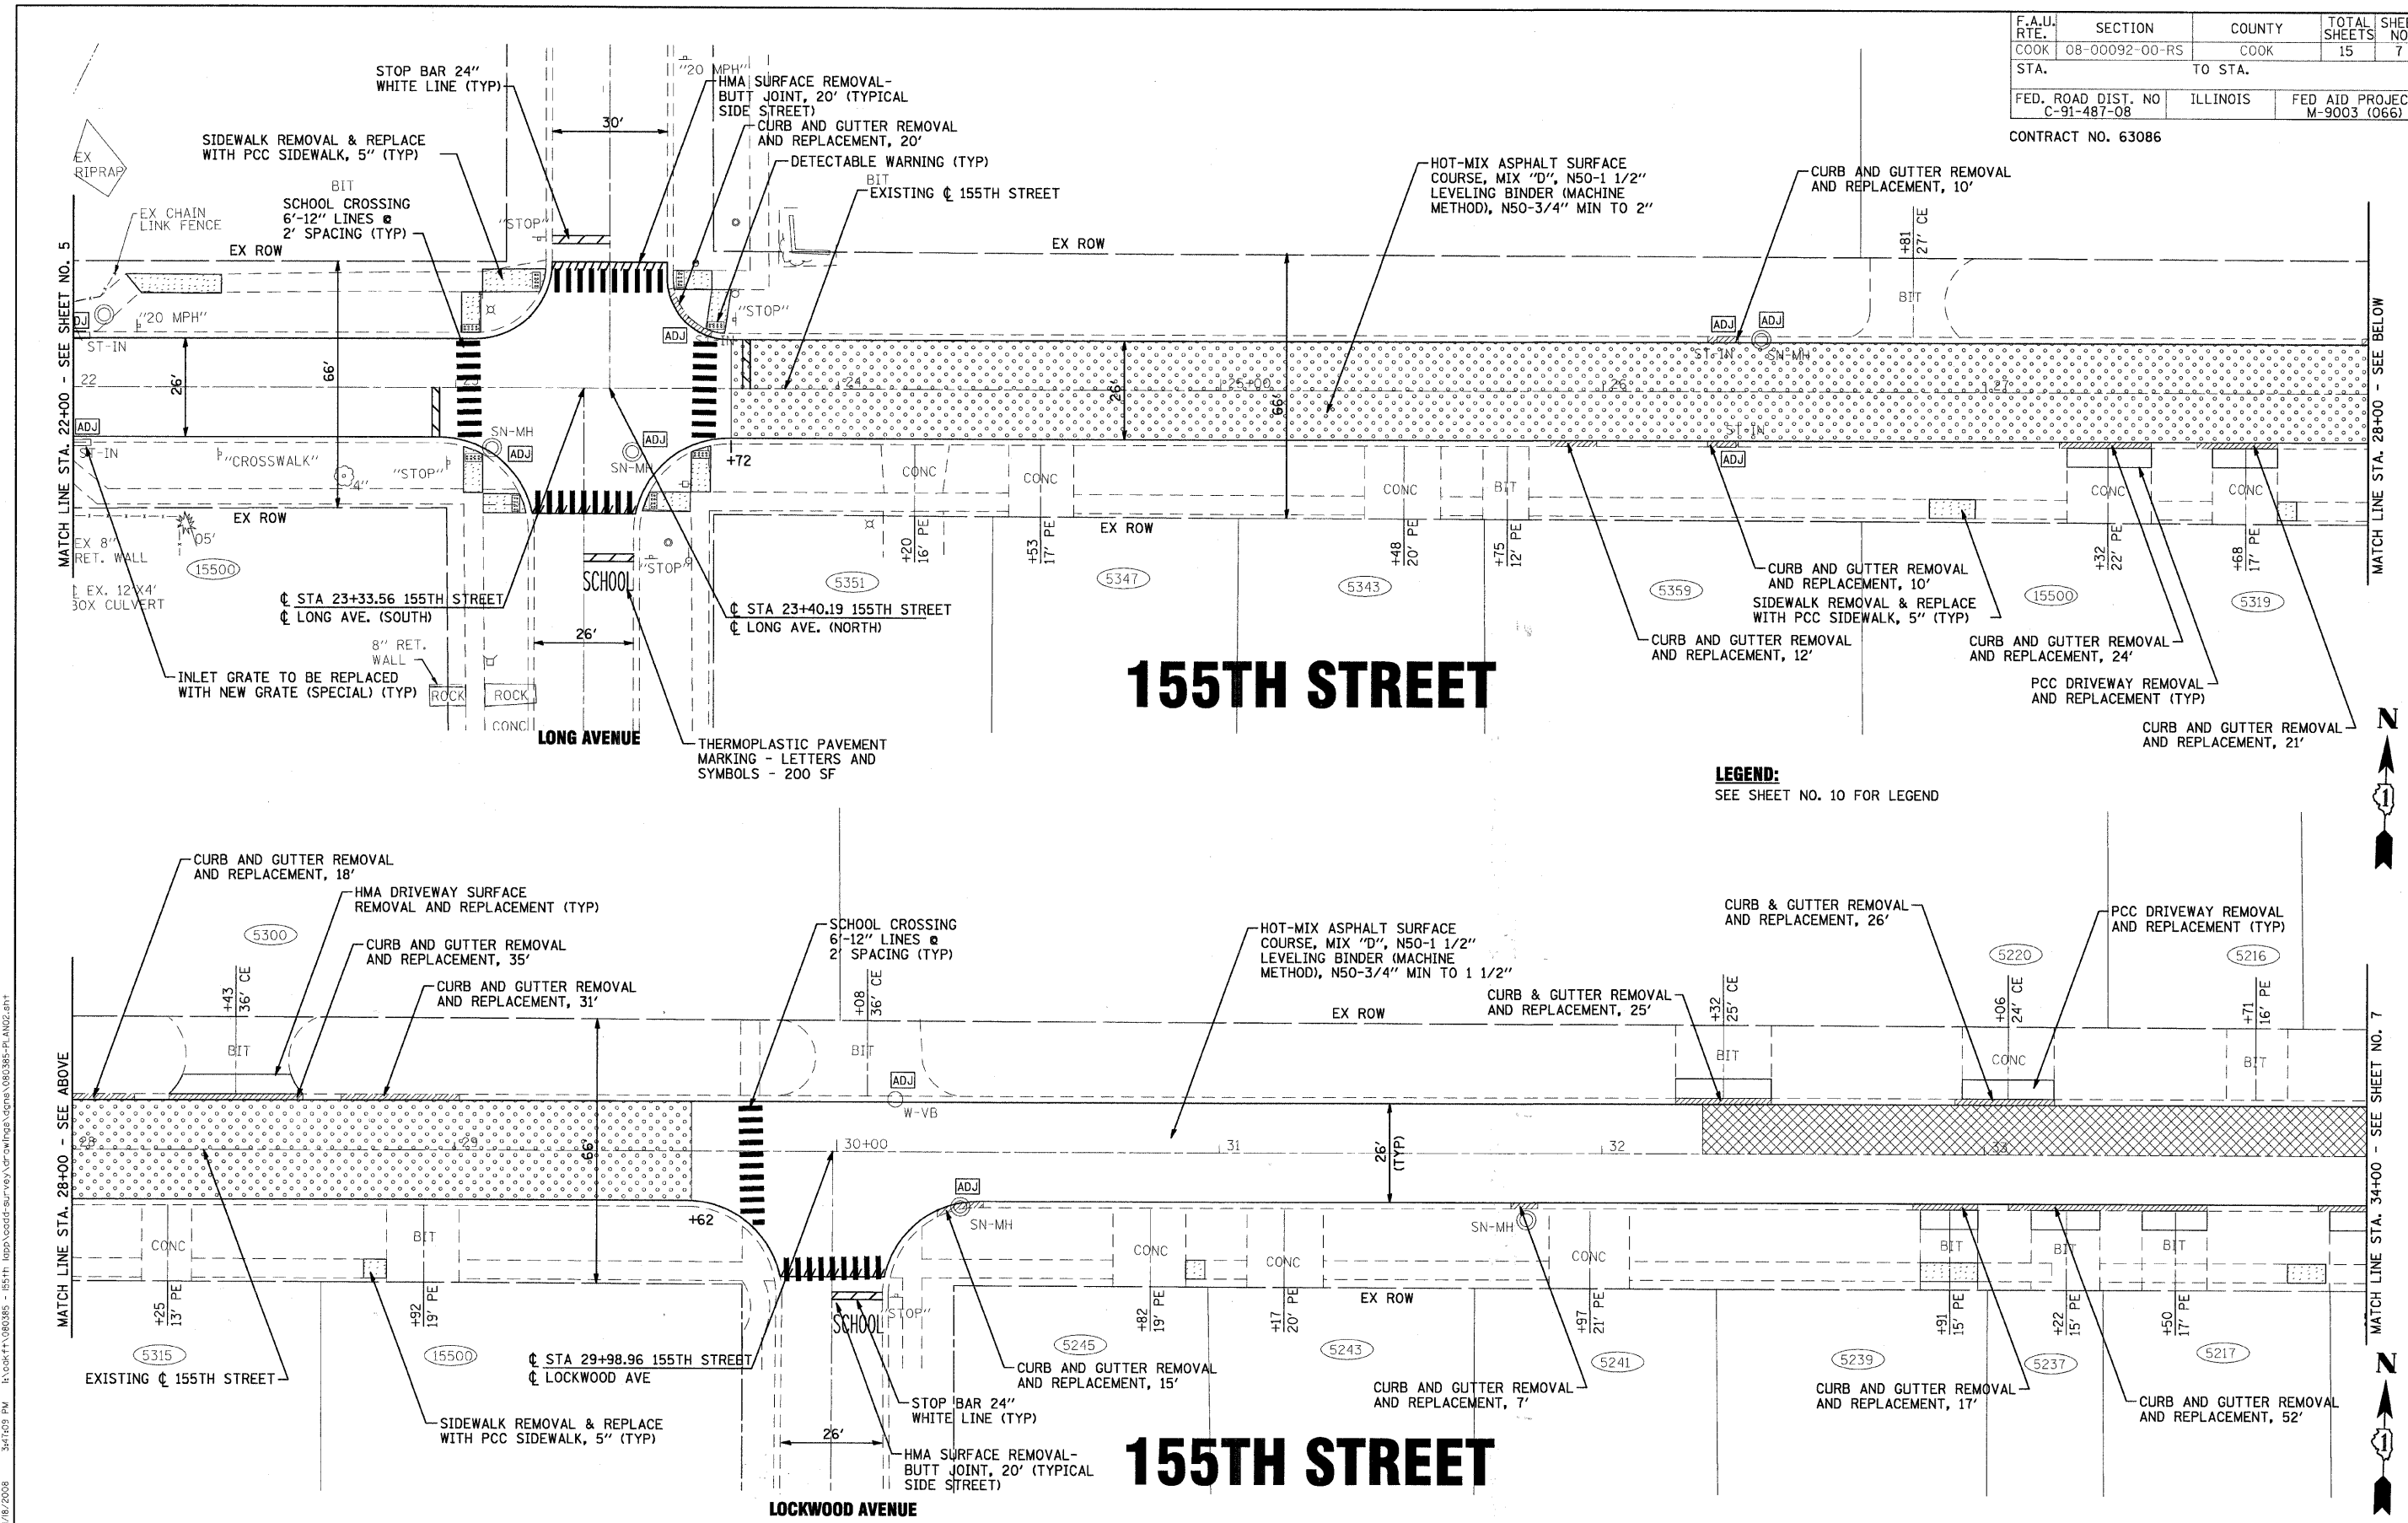

155TH STREET

155TH STREET

LEGEND:
SEE SHEET NO. 10 FOR LEGEND

COPYRIGHT © 2008 BY BAXTER & WOODMAN, INC.
 STATE OF ILLINOIS PROFESSIONAL DESIGN FIRM
 5666203
 11/18/2008
 PROJECT NO. 08-00092-00-RS
 SHEET NO. 7 OF 15
 341018 PM



DESIGNED -	CAC	REVISED -	
DRAWN -	BCD	REVISED -	
CHECKED -	TMS	REVISED -	
DATE -	11-14-08	REVISED -	

CITY OF OAK FOREST, ILLINOIS
FAU 1021 155TH STREET (LAPP) RESURFACING
SECTION 08-00092-00-RS

SCALE: 1"=20'

155TH STREET PLAN

STA. 22+00 TO STA. 34+00

F.A.U. RTE.	SECTION	COUNTY	TOTAL SHEETS	SHEET NO.
1021	08-00092-00-RS	COOK	15	7
FED. ROAD DIST. NO.	ILLINOIS	FED. AID PROJECT		