


F.A.U. RTE. COOK	SECTION 08-00092-00-RS	COUNTY COOK	TOTAL SHEETS 15	SHEET NO. 8
STA. TO STA.		FED. ROAD DIST. NO. ILLINOIS FED. AID PROJECT		
C-91-487-08		M-9003 (066)		

CONTRACT NO. 63086

HOOL CROSSING
12" LINES @
SPACING (TYP)

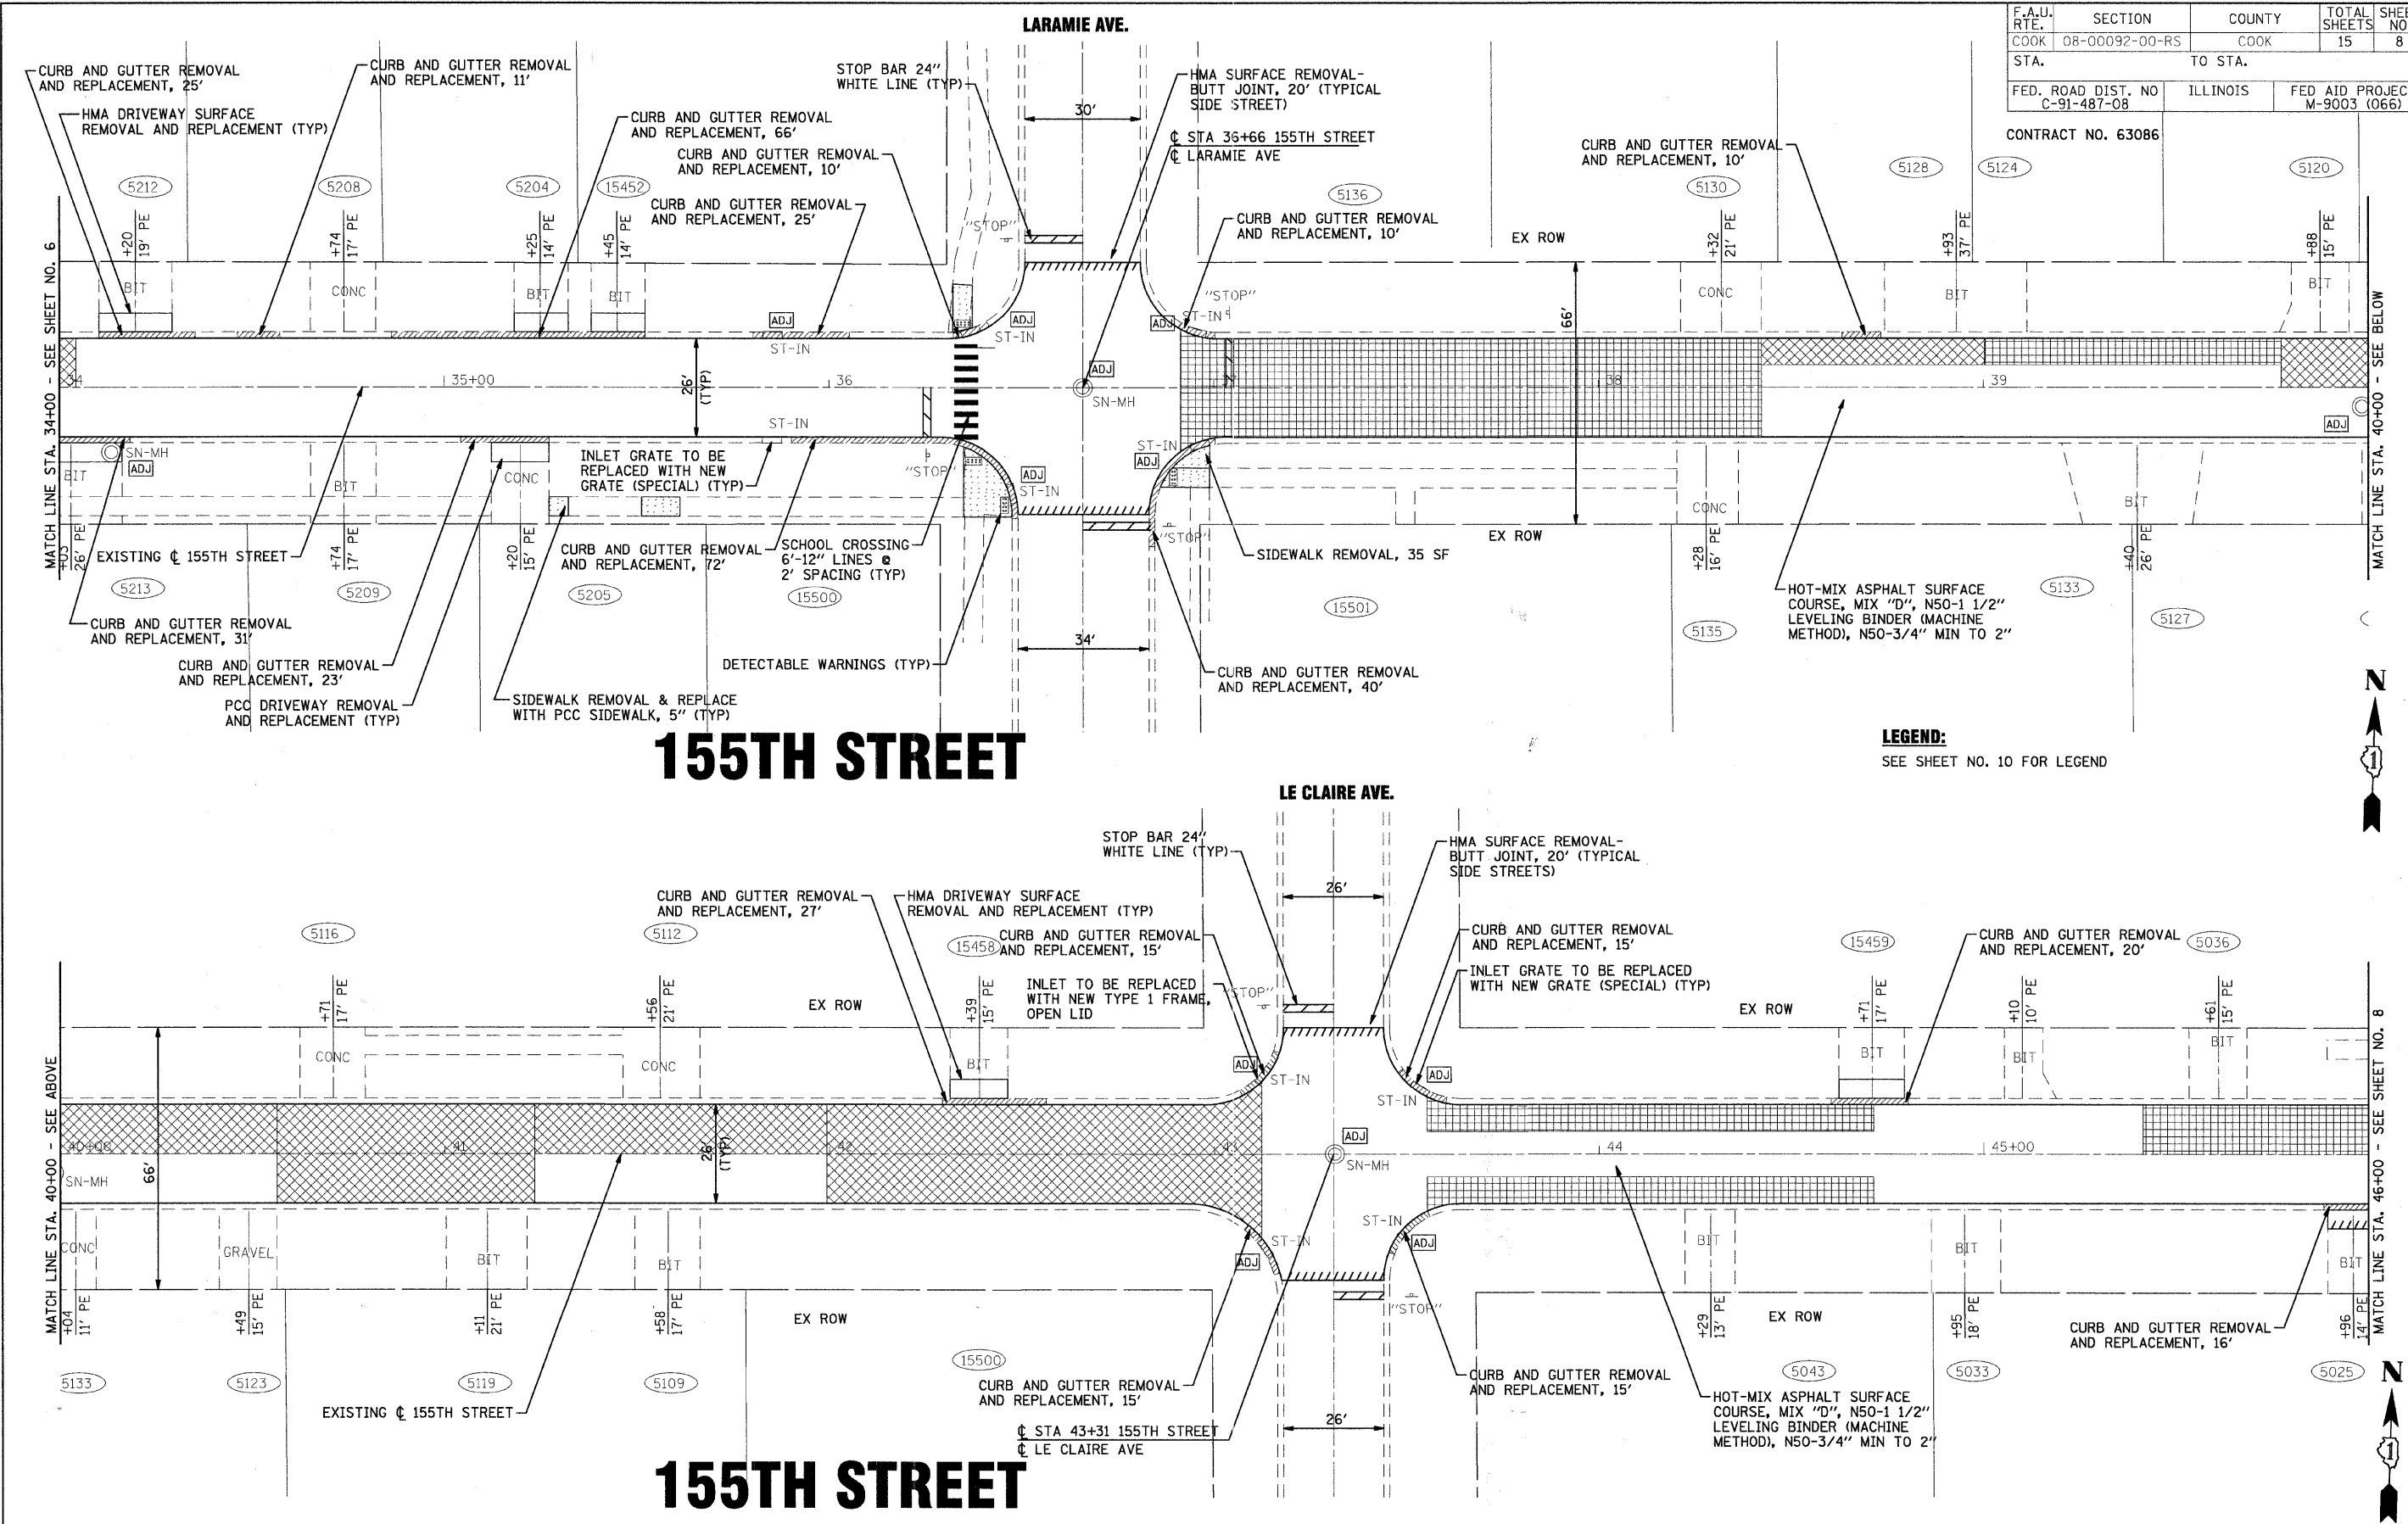

LEGEND:
SEE SHEET NO. 10 FOR LEGEND



COPYRIGHT © 2008 BY BAXTER & WOODMAN, INC. #PLTRVW&
 STATE OF ILLINOIS - PROFESSIONAL DESIGN FIRM
 566252
 1/02/2008
 34701FW
 B:\projects\080385 - 155th lapp\cadd\survey\draw\lapp\lapp.dgn\080385-PL-1003.dgn



DESIGNED - CAC	REVISED -
DRAWN - BCD	REVISED -
CHECKED - TMS	REVISED -
DATE - 11-14-08	REVISED -

CITY OF OAK FOREST, ILLINOIS
FAU 1021 155TH STREET (LAPP) RESURFACING
SECTION 08-00092-00-RS

155TH STREET PLAN
 SCALE: 1"=20'
 STA. 34+00 TO STA. 46+00

F.A. RTE. 1021	SECTION 08-00092-00-RS	COUNTY COOK	TOTAL SHEETS 15	SHEET NO. 8
FED. ROAD DIST. NO. ILLINOIS		FED. AID PROJECT		