


F.A.U. RTE.	SECTION	COUNTY	TOTAL SHEETS	SHEET NO.
COOK	08-00092-00-RS	COOK	15	9
STA.	TO STA.			
FED. ROAD DIST. NO	ILLINOIS	FED AID PROJECT		
C-91-487-08		M-9003 (066)		


CONTRACT NO. 63086

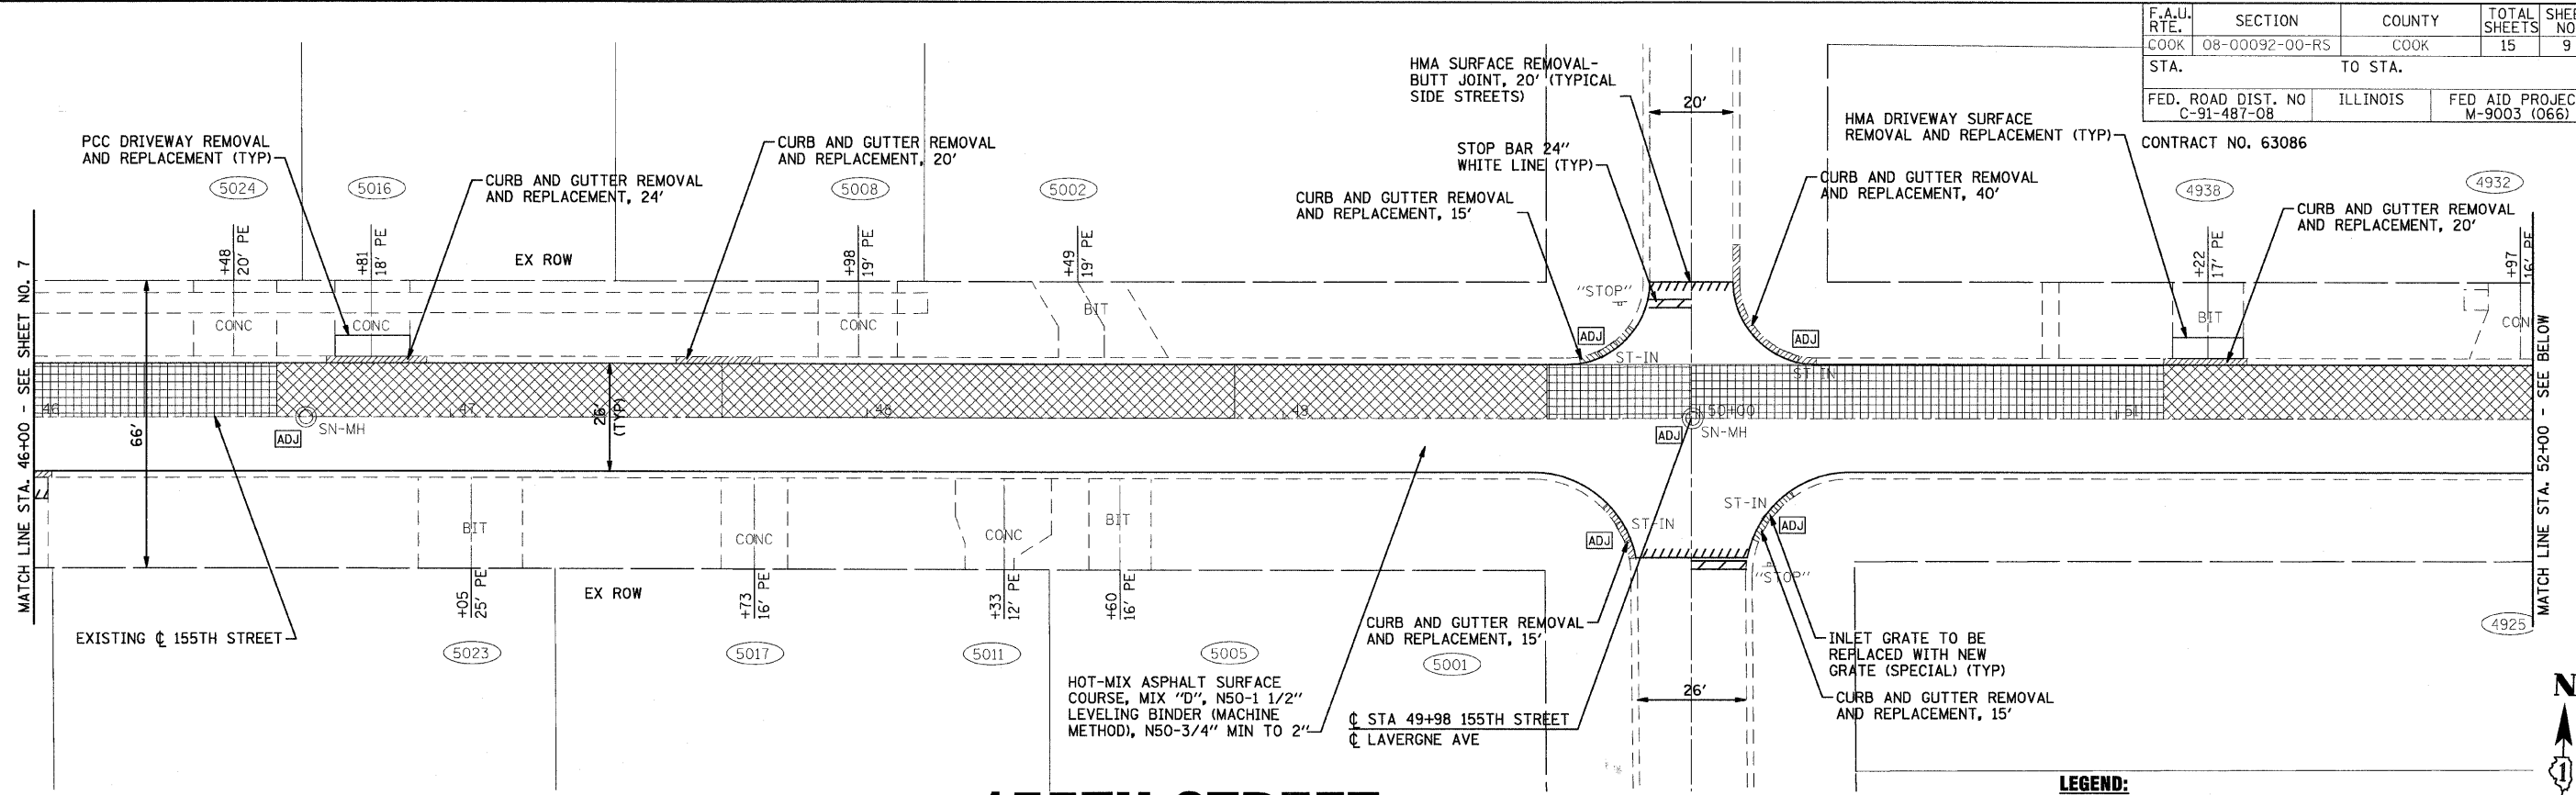

155TH STREET

LAVERGNE AVENUE

LEGEND:
SEE SHEET NO. 10 FOR LEGEND

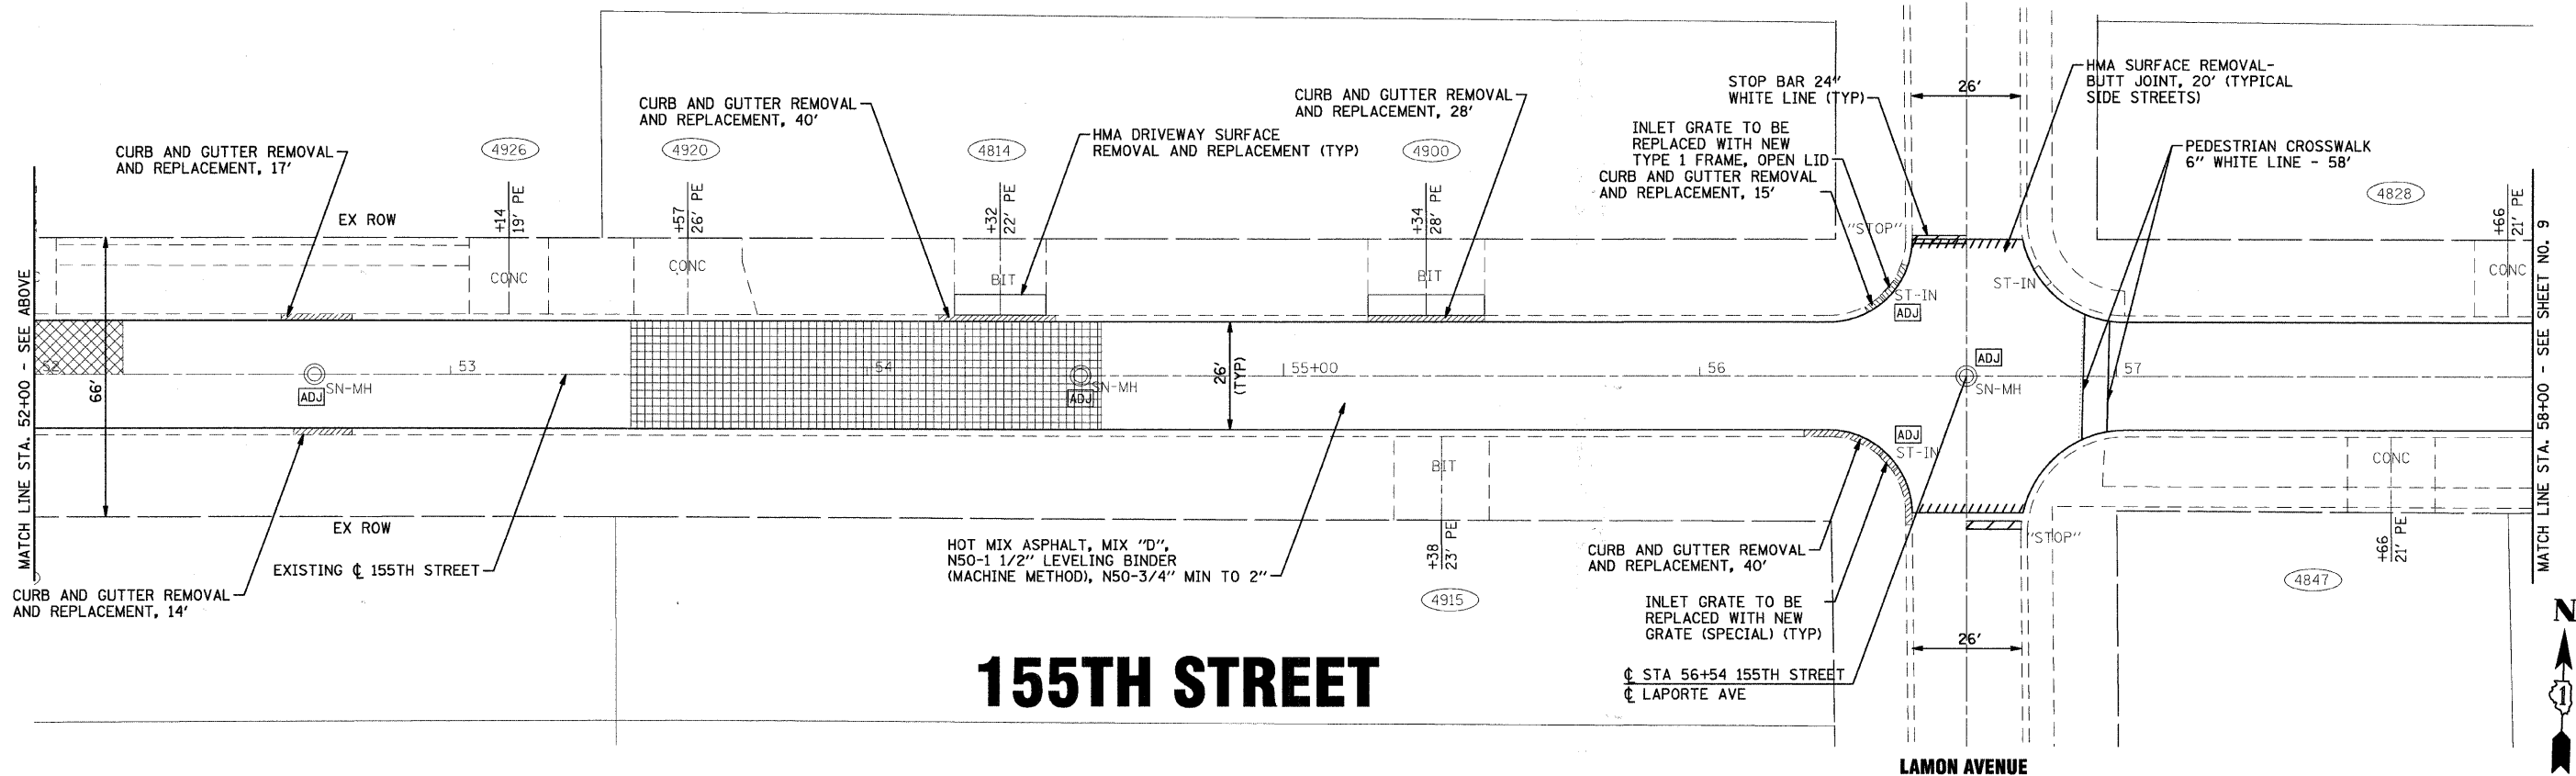

155TH STREET

LAMON AVENUE

COPYRIGHT © 2008 BY BAXTER & WOODMAN, INC. #P:TOR14#
 STATE OF ILLINOIS - PROFESSIONAL DESIGN FIRM
 555 E. WASHINGTON ST., SUITE 200, CHICAGO, IL 60601
 312.467.1000 FAX 312.467.1001



DESIGNED -	CAC	REVISED -	
DRAWN -	BCD	REVISED -	
CHECKED -	TMS	REVISED -	
DATE -	11-14-08	REVISED -	

CITY OF OAK FOREST, ILLINOIS
FAU 1021 155TH STREET (LAPP) RESURFACING
SECTION 08-00092-00-RS

155TH STREET PLAN			
F.A.U. RTE.	SECTION	COUNTY	TOTAL SHEETS
1021	08-00092-00-RS	COOK	15
STA.	TO STA.		
46+00	58+00		

F.A.U. RTE.	SECTION	COUNTY	TOTAL SHEETS	SHEET NO.
COOK	08-00092-00-RS	COOK	15	9
STA.	TO STA.			
FED. ROAD DIST. NO.	ILLINOIS	FED. AID PROJECT		
C-91-487-08		M-9003 (066)		