


F.A.U. RTE.	SECTION	COUNTY	TOTAL SHEETS	SHEET NO.
COOK	08-00092-00-RS	COOK	15	10
STA.	TO STA.			
FED. ROAD DIST. NO.	ILLINOIS	FED AID PROJECT		
C-91-487-08		M-9003 (066)		
CONTRACT NO. 63086				

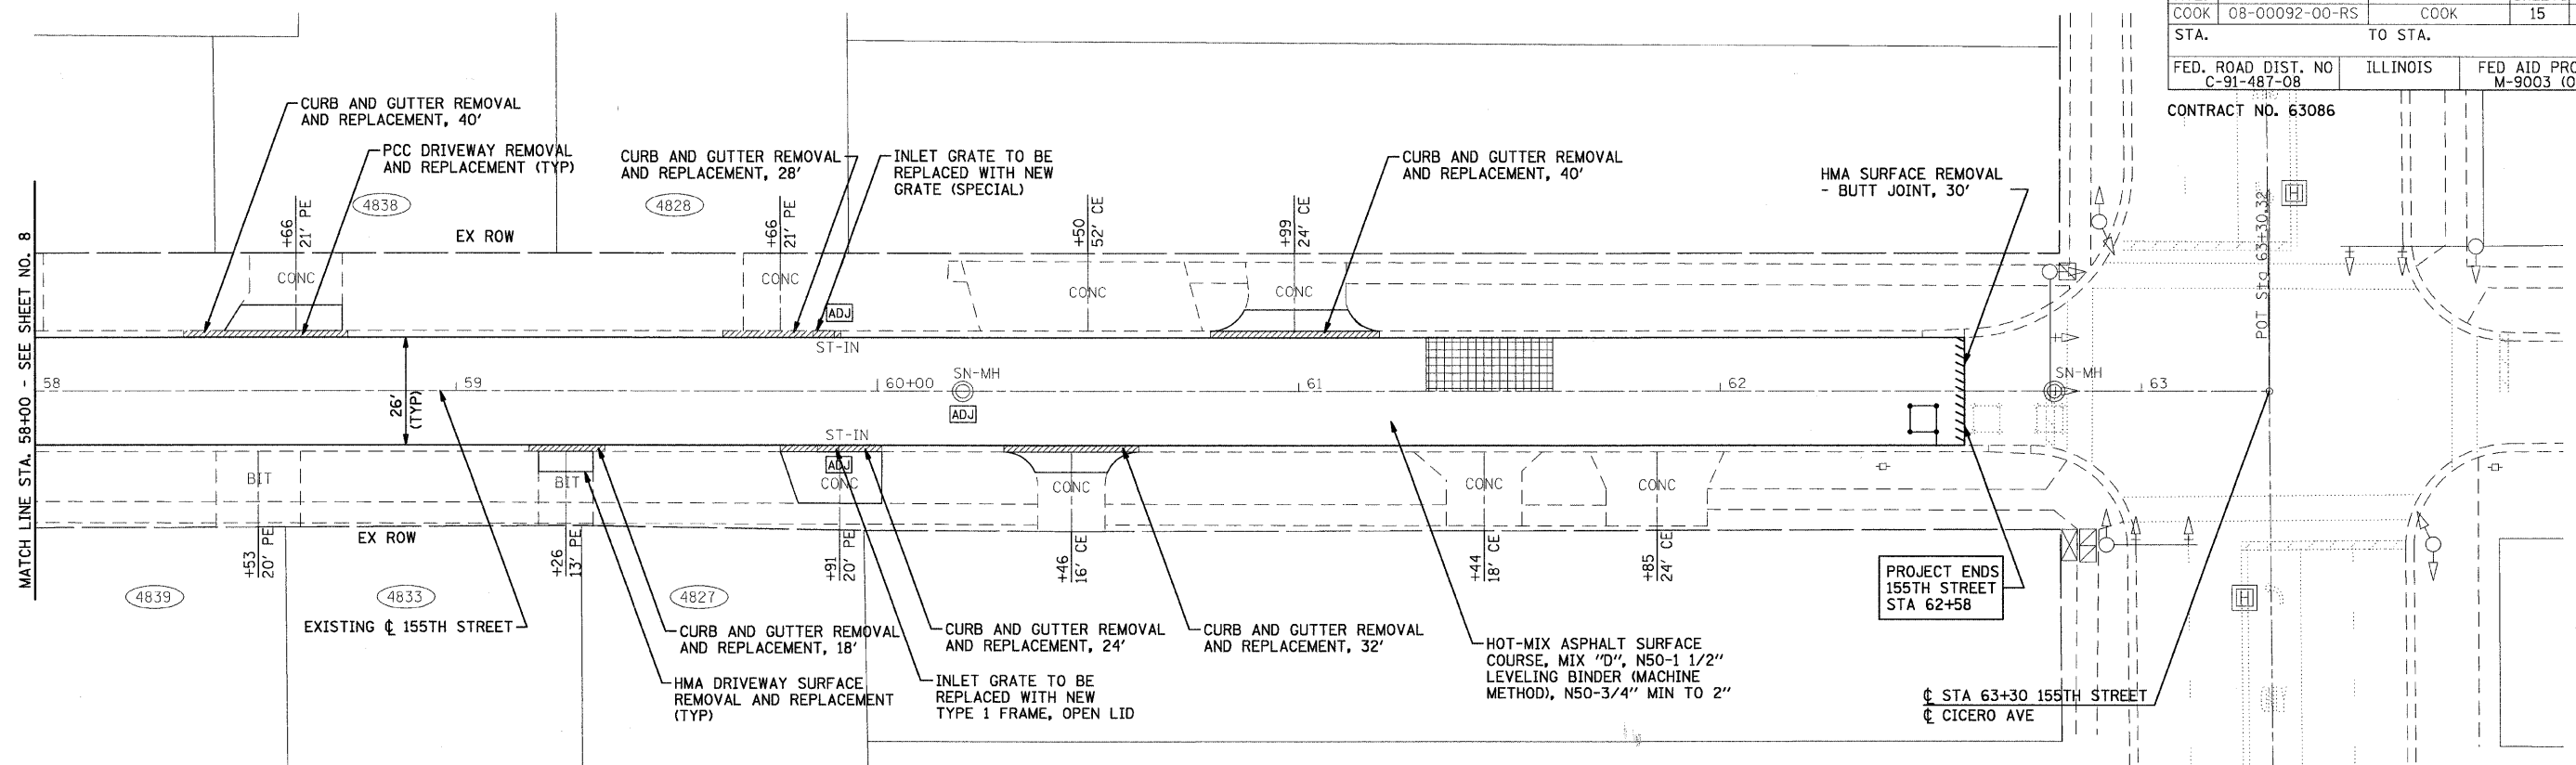

155TH STREET

CICERO AVENUE



LEGEND:

	HMA SURFACE REMOVAL AND REPLACEMENT, 3"
	CLASS D PATCHES, 6"
	STRUCTURE ADJUSTMENT
	STRUCTURE RECONSTRUCTION
	SIDEWALK REMOVAL AND REPLACEMENT
	HMA SURFACE REMOVAL, 2"

COPYRIGHT © 2008 BY BAXTER & WOODMAN, INC. #PLTDIV44
 STATE OF ILLINOIS - PROFESSIONAL DESIGN FIRM
 LICENSE NO. 184-000222-0001
 155th LAPP RESURFACING PROJECT
 11/14/08



DESIGNED - CAC	REVISED -
DRAWN - BCD	REVISED -
CHECKED - TMS	REVISED -
DATE - 11-14-08	REVISED -

CITY OF OAK FOREST, ILLINOIS
FAU 1021 155TH STREET (LAPP) RESURFACING
SECTION 08-00092-00-RS

155TH STREET PLAN
 SCALE: 1"=20'
 STA. 58+00 TO STA. 63+30

F.A.U. RTE.	SECTION	COUNTY	TOTAL SHEETS	SHEET NO.
1021	08-00092-00-RS	COOK	15	10
FED. ROAD DIST. NO.	ILLINOIS	FED. AID PROJECT		