


EXISTING TYPICAL CROSS-SECTION BUSSE RD

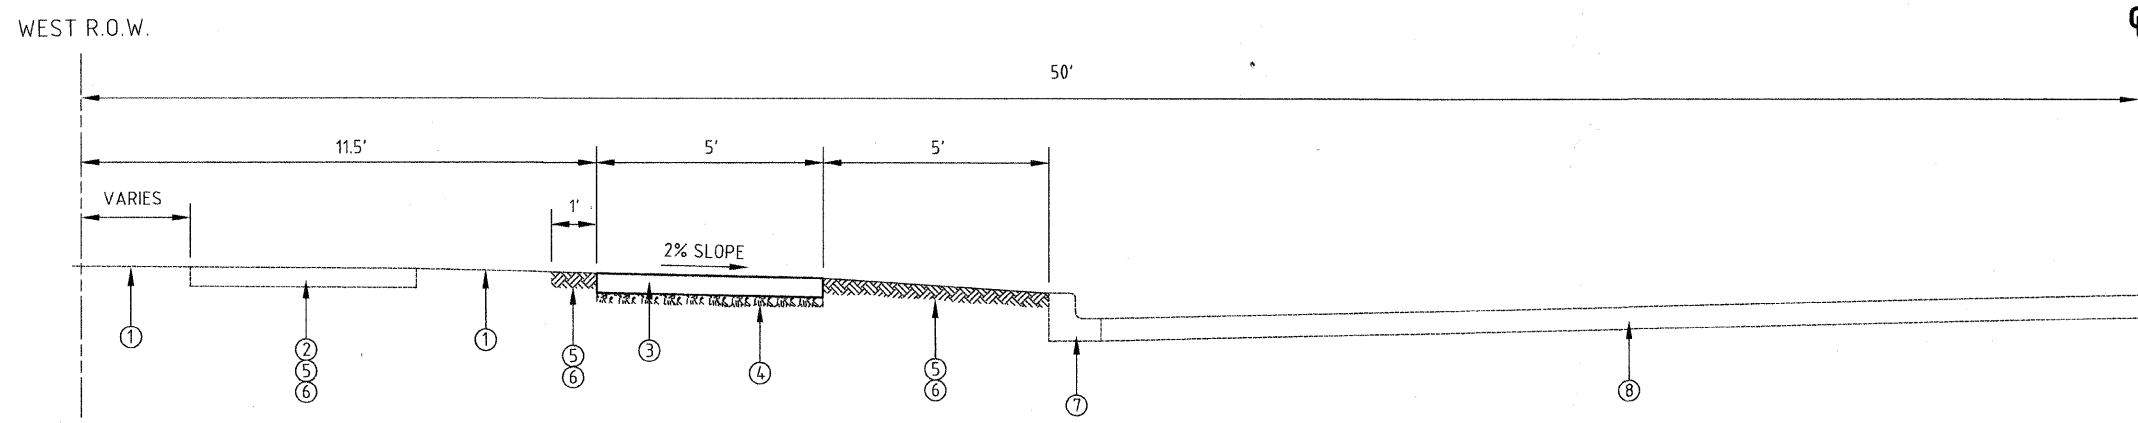

PROPOSED TYPICAL CROSS-SECTION BUSSE RD

NOTE:

- SEE DETAIL FOR DRIVEWAYS WITH CURB, SHEET NO. 9
- EXACT LOCATION FOR SIDEWALK AND CURB AND GUTTER REMOVAL AND REPLACEMENT WILL BE DETERMINED BY THE ENGINEER IN THE FIELD.

LEGEND:

- ① EXISTING PARKWAY
- ② EXISTING SIDEWALK TO BE REMOVED
- ③ PROPOSED PORTLAND CEMENT CONCRETE SIDEWALK, 5"
- ④ PROPOSED AGGREGATE BASE COURSE TYPE B, 4"
- ⑤ PROPOSED TOP SOIL, 4"
- ⑥ PROPOSED SODDING
- ⑦ EXISTING COMBINATION CONCRETE CURB AND GUTTER, B6.24
- ⑧ EXISTING PAVEMENT