



F.A.U. RTE.	SECTION	COUNTY	TOTAL SHEETS	SHEET NO.
	08-00152-00-SW	COOK	9	4
FED. ROAD DIST. NO.		ILLINOIS	FED. AID PROJECT	

CONTRACT NO: 63090

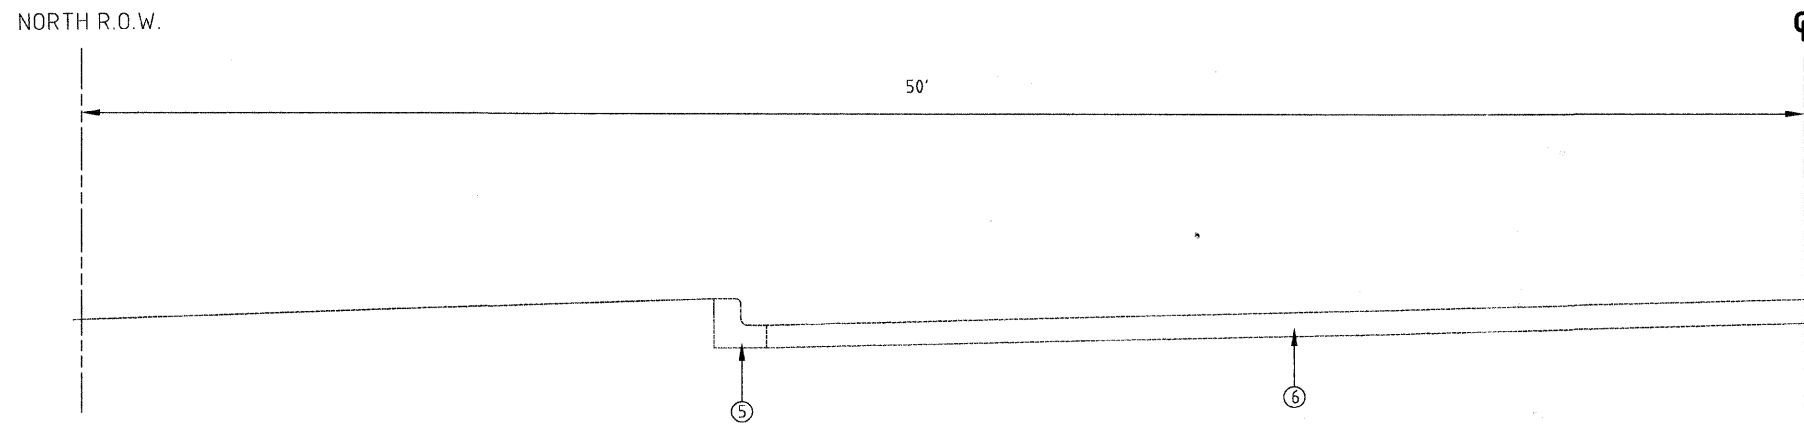

EXISTING TYPICAL CROSS-SECTION GOLF RD

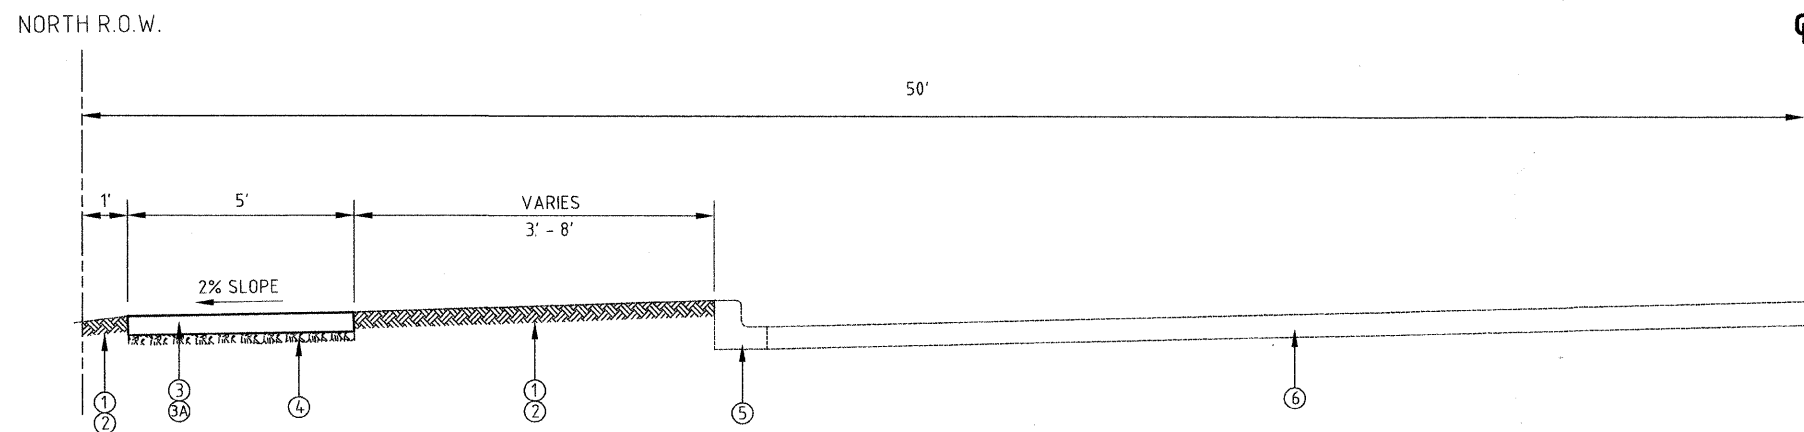


PROPOSED TYPICAL CROSS-SECTION GOLF RD

NOTE:

EXACT LOCATION FOR SIDEWALK AND CURB AND GUTTER REMOVAL AND REPLACEMENT WILL BE DETERMINED BY THE ENGINEER IN THE FIELD.

LEGEND:

- ① PROPOSED TOPSOIL, 4"
- ② PROPOSED SODDING
- ③ PROPOSED PORTLAND CEMENT CONCRETE SIDEWALK, 5"
- ③A PROPOSED PORTLAND CEMENT CONCRETE SIDEWALK, 6" THROUGH DRIVEWAYS WITHOUT CURB
- ④ PROPOSED AGGREGATE BASE COURSE TYPE B, 4"
- ⑤ EXISTING COMBINATION CONCRETE CURB AND GUTTER, B6.24
- ⑥ EXISTING PAVEMENT

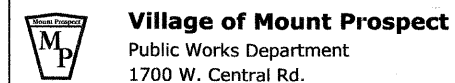

EXISTING AND PROPOSED TYPICAL SECTION	STA 0+00 TO STA 4+45
	GOLF RD SIDEWALK
SCALE: NONE	