



F.A.U. RTE.	SECTION	COUNTY	TOTAL SHEETS	SHEET NO.
	08-00152-00-SW	COOK	9	5
FED. ROAD DIST. NO.		ILLINOIS	FED. AID PROJECT	

CONTRACT NO: 63090

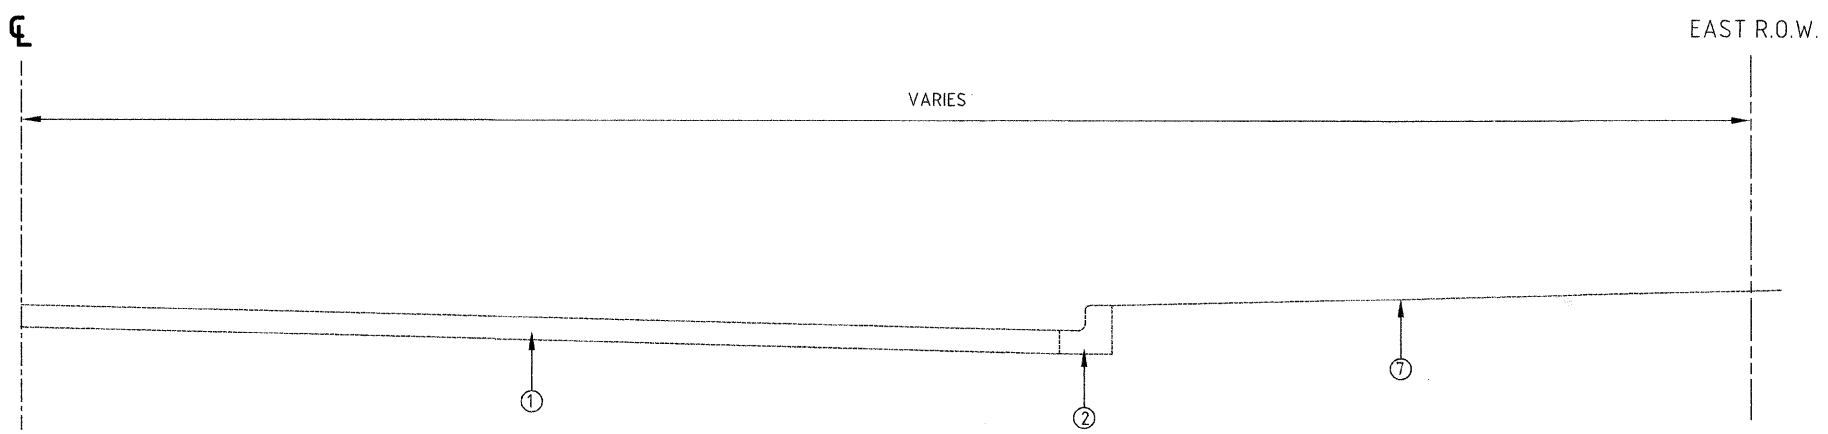

EXISTING TYPICAL CROSS-SECTION LINNEMAN RD

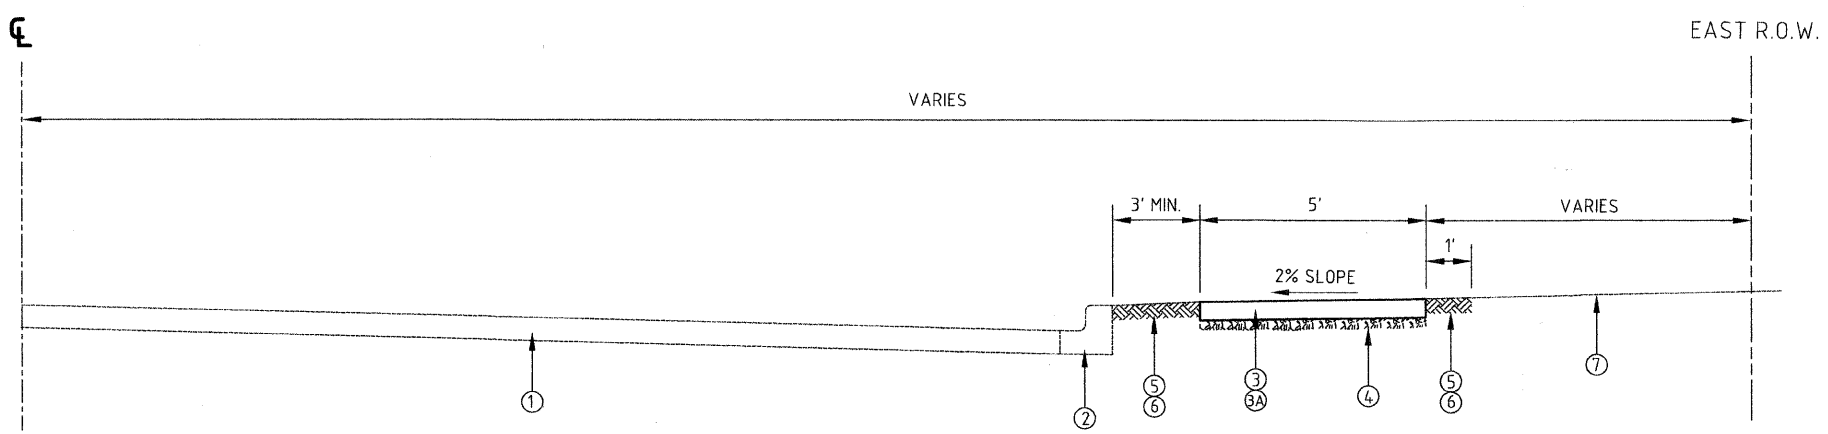

PROPOSED TYPICAL CROSS-SECTION LINNEMAN RD

**NOTE:**

1. SEE DETAIL FOR DRIVEWAYS WITH CURB, SHEET NO. 9
2. EXACT LOCATION FOR SIDEWALK AND CURB AND GUTTER REMOVAL AND REPLACEMENT WILL BE DETERMINED BY THE ENGINEER IN THE FIELD.

**LEGEND:**

- ① EXISTING PAVEMENT
- ② EXISTING COMBINATION CONCRETE CURB AND GUTTER, B6.12
- ③ PROPOSED PORTLAND CEMENT CONCRETE SIDEWALK, 5"
- ③A PROPOSED PORTLAND CEMENT CONCRETE SIDEWALK, 6" THROUGH DRIVEWAYS WITHOUT CURB
- ④ PROPOSED AGGREGATE BASE COURSE TYPE B, 4"
- ⑤ PROPOSED TOPSOIL, 4"
- ⑥ PROPOSED SODDING
- ⑦ EXISTING PARKWAY

**Village of Mount Prospect**  
Public Works Department  
1700 W. Central Rd.

EXISTING AND PROPOSED TYPICAL SECTION  
LINNEMAN RD SIDEWALK

STA 0+80 TO STA 7+00  
SCALE: NONE