


**1 ENLARGED PLAN**  
SCALE: 1 1/2" = 1'-0"

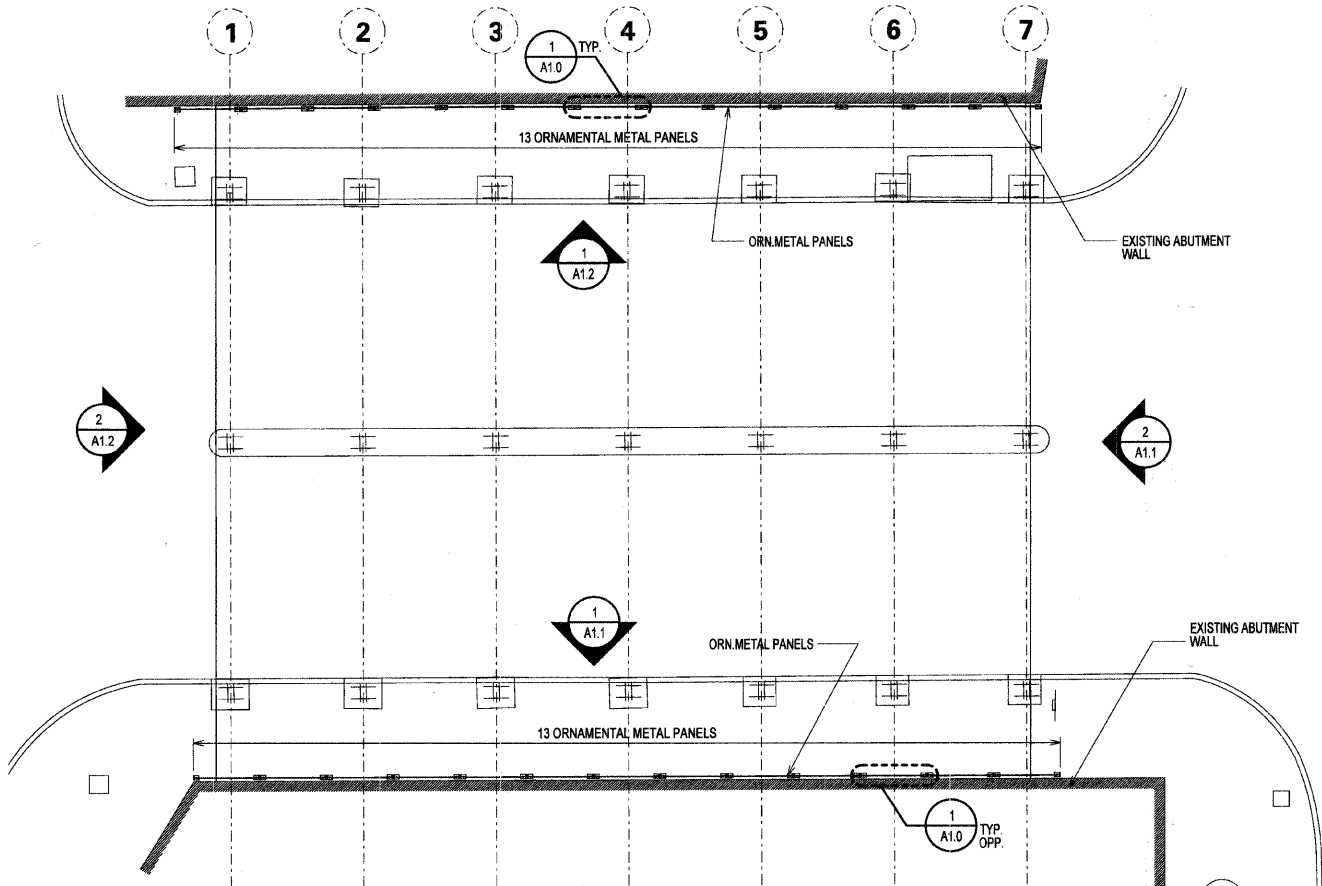

**2 OAK PARK AVE - PLAN AT SIDEWALK LEVEL**  
SCALE: 1/8" = 1'-0"

BILL OF MATERIALS		
ITEM	UNIT	QUANTITY
ORNAMENTAL METAL PANEL	EACH	26
CLEANING AND PAINTING EXISTING STRUCTURES	L SUM (SF)	3300
GATEWAY MONUMENT SIGN COMPLETE*	EACH	16

\*GATEWAY MONUMENT SIGN COMPLETE - PANELS CONSIST OF (16) LED FIXTURES  
 \*REFER TO ELECTRICAL DRAWINGS FOR DETAILS AND QUANTITIES.  
 \*GATEWAY MONUMENT SIGN COMPLETE - PANELS CONSIST OF (16) PANELS:  
 (4) TYPE A, (12) TYPE B - REFER TO SHEET A 2.1 FOR DETAILS AND SIZES.



USER NAME = #USER#	DESIGNED AT	REVISED -
PLOT SCALE = #SCALE#	DRAWN EB	REVISED -
PLOT DATE = #DATE#	CHECKED DK	REVISED -
	DATE 11-18-2008	REVISED -

**STATE OF ILLINOIS  
DEPARTMENT OF TRANSPORTATION**

**OAK PARK AVE. VIADUCT PLAN**

SCALE: AS SHOWN SHEET NO. OF SHEETS STA. TO STA.

F.A. RTE.	SECTION	COUNTY	TOTAL SHEETS	SHEET NO.
2775	06-00243-00-BR	COOK	14	6
FED. ROAD DIST. NO.				ILLINOIS FED. AID PROJECT

SHEET A1.0