


DATE	BY
DATE	BY
DATE	BY
DATE	BY

DATE	BY
DATE	BY
DATE	BY
DATE	BY

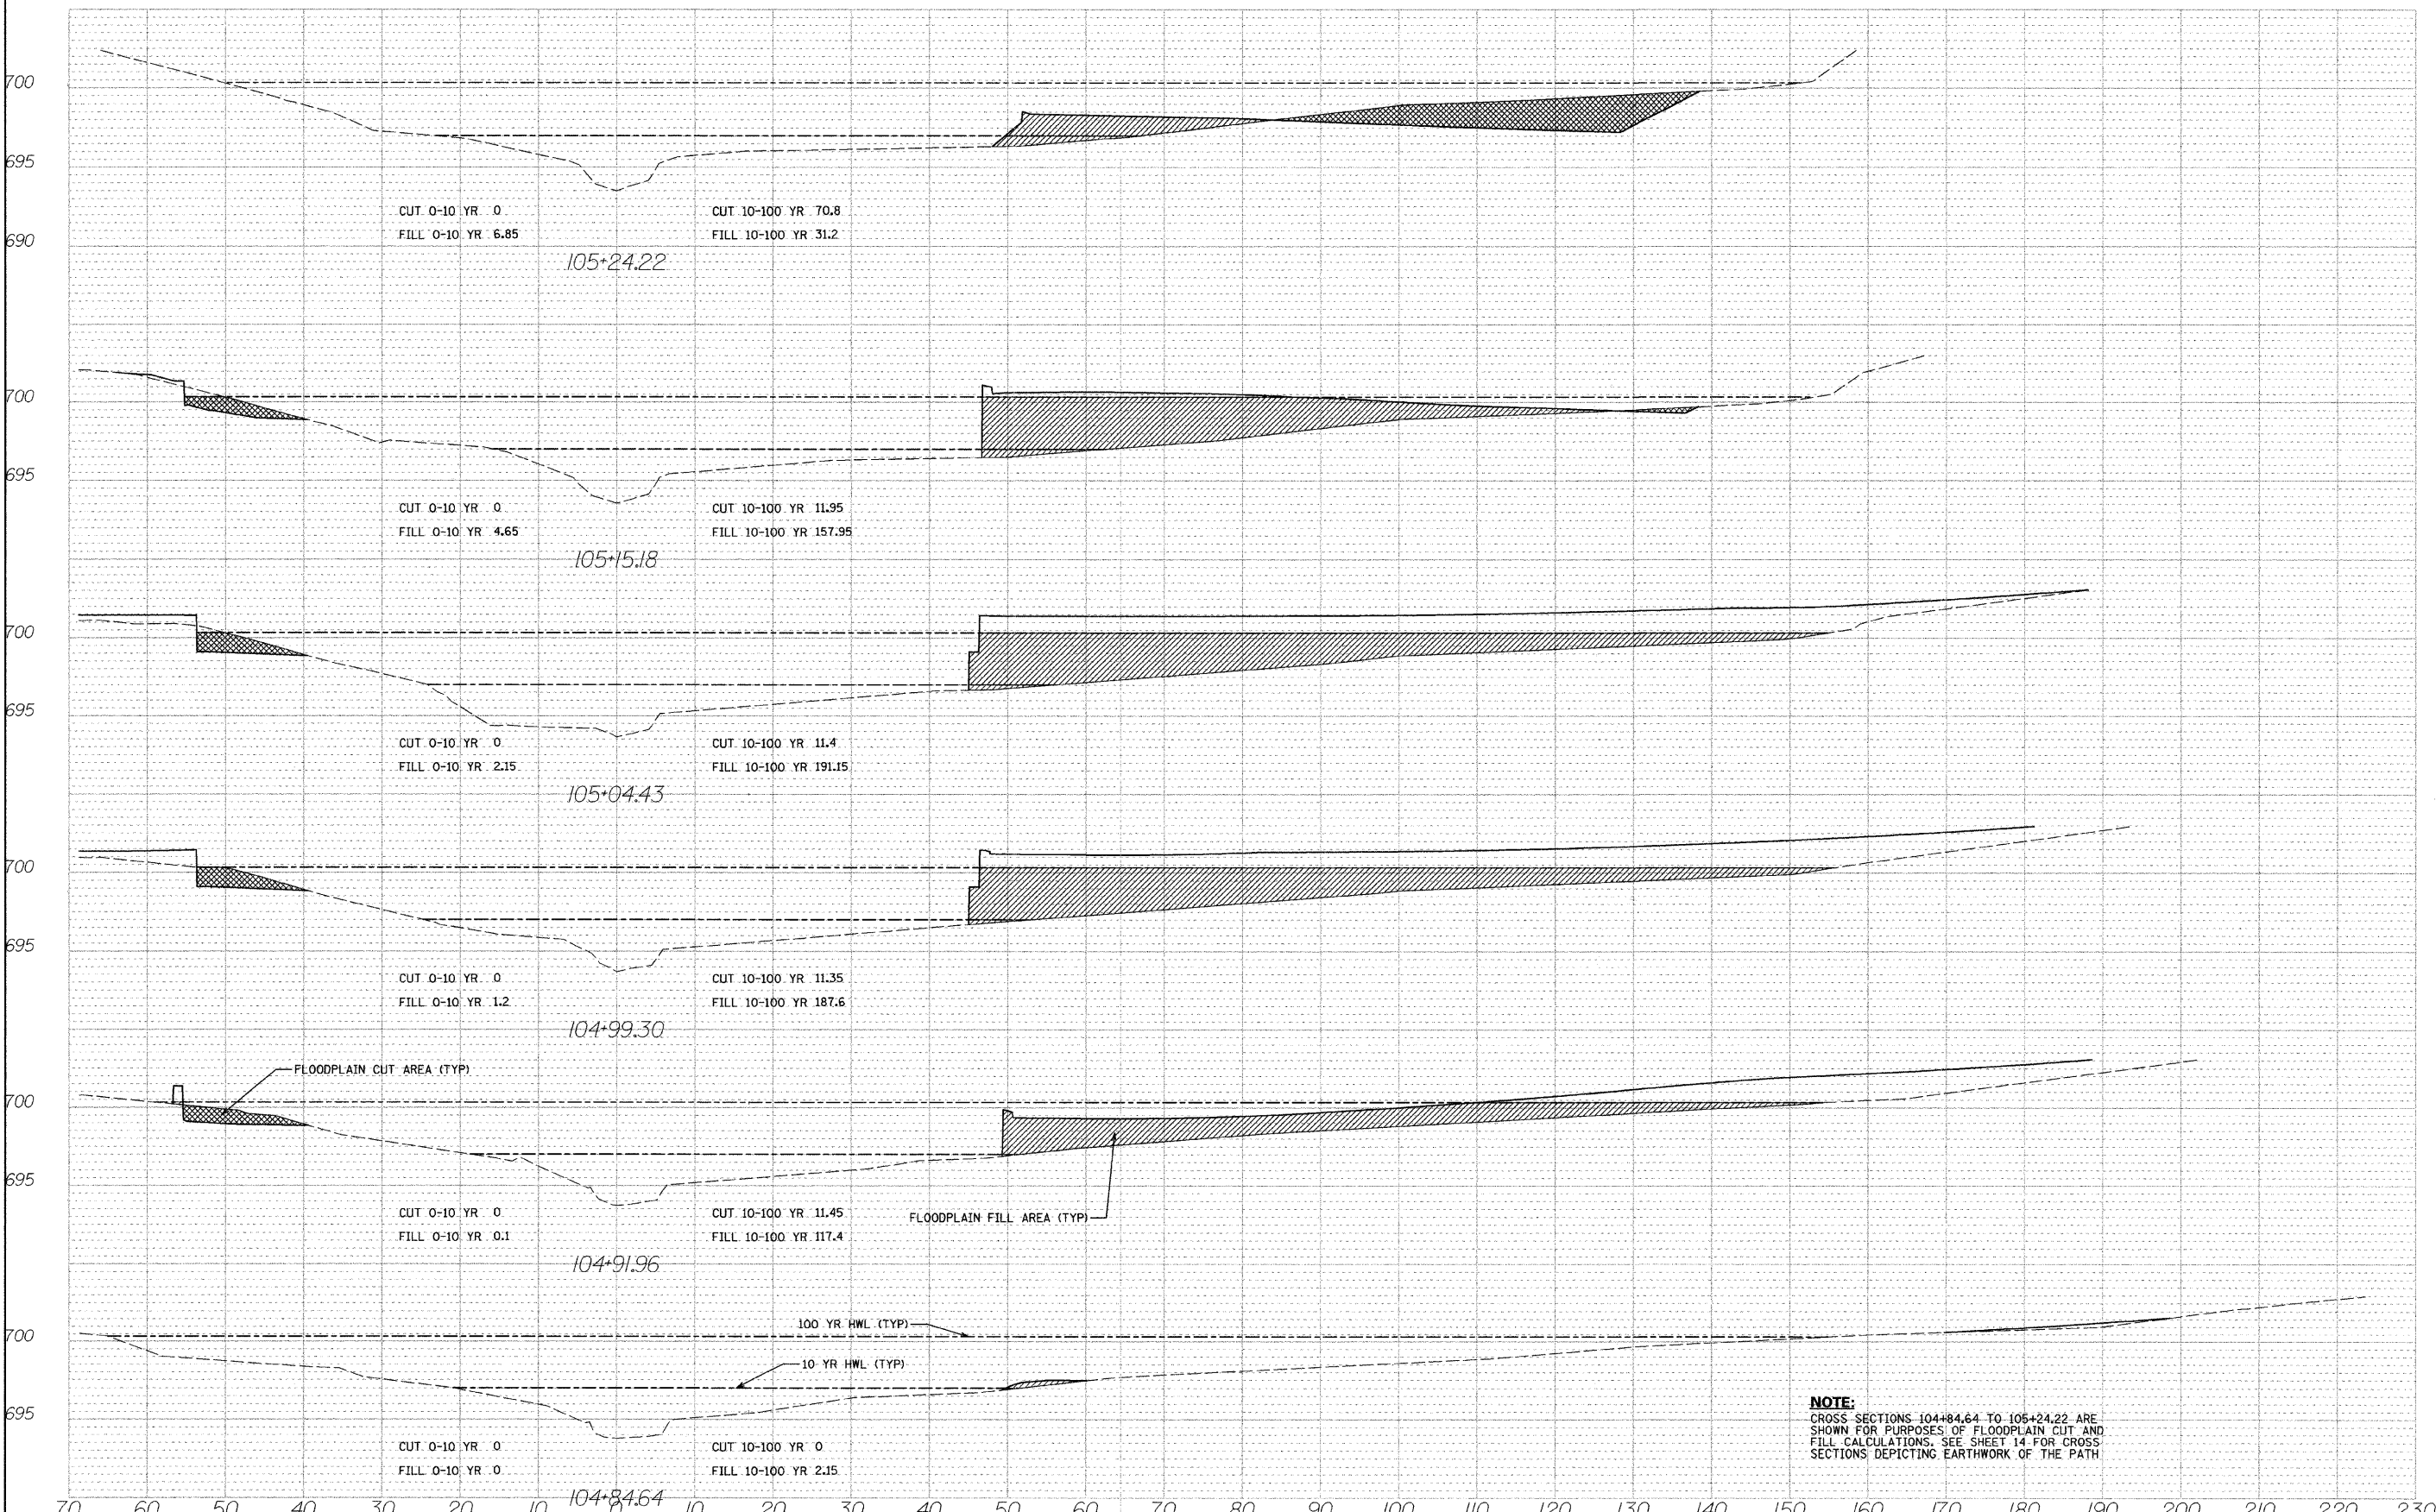

NOTE:
 CROSS SECTIONS 104+84.64 TO 105+24.22 ARE SHOWN FOR PURPOSES OF FLOODPLAIN CUT AND FILL CALCULATIONS. SEE SHEET 14 FOR CROSS SECTIONS DEPICTING EARTHWORK OF THE PATH

FILE NAME =	USER NAME = .USER.	DESIGNED -	REVISED -
n:\dgn\va\va327\sheet\va327_comp_xsec.sheets.dgn		CHECKED -	REVISED -
PLOT SCALE = 10.00 ft / IN.		DRAWN -	REVISED -
PLOT DATE = 11/6/2008		CHECKED -	REVISED -

**STATE OF ILLINOIS
 DEPARTMENT OF TRANSPORTATION**

COMPENSATORY STORAGE AREA CROSS SECTIONS			
SCALE:	SHEET NO.	OF SHEETS	STA. TO STA.

F.A. RTE.	SECTION	COUNTY	TOTAL SHEETS	SHEET NO.
	07-00050-00-BT	KANE	15	13
FED. ROAD DIST. NO.			ILLINOIS FED. AID PROJECT	
			CONTRACT NO. 63097	

I:\V0327_Comp_00050_Sheets.dgn 11/6/2008 7:47:35 AM