


PLAN	SURVEYED	BY	DATE
NOTE BOOK NO.	ALIGNMENT CHECKED		
	PAVING FILE NAME		

PROFILE	SURVEYED	BY	DATE
NOTE BOOK NO.	GRADES CHECKED		
	STRUCTURE NOTATIONS CHECKED		

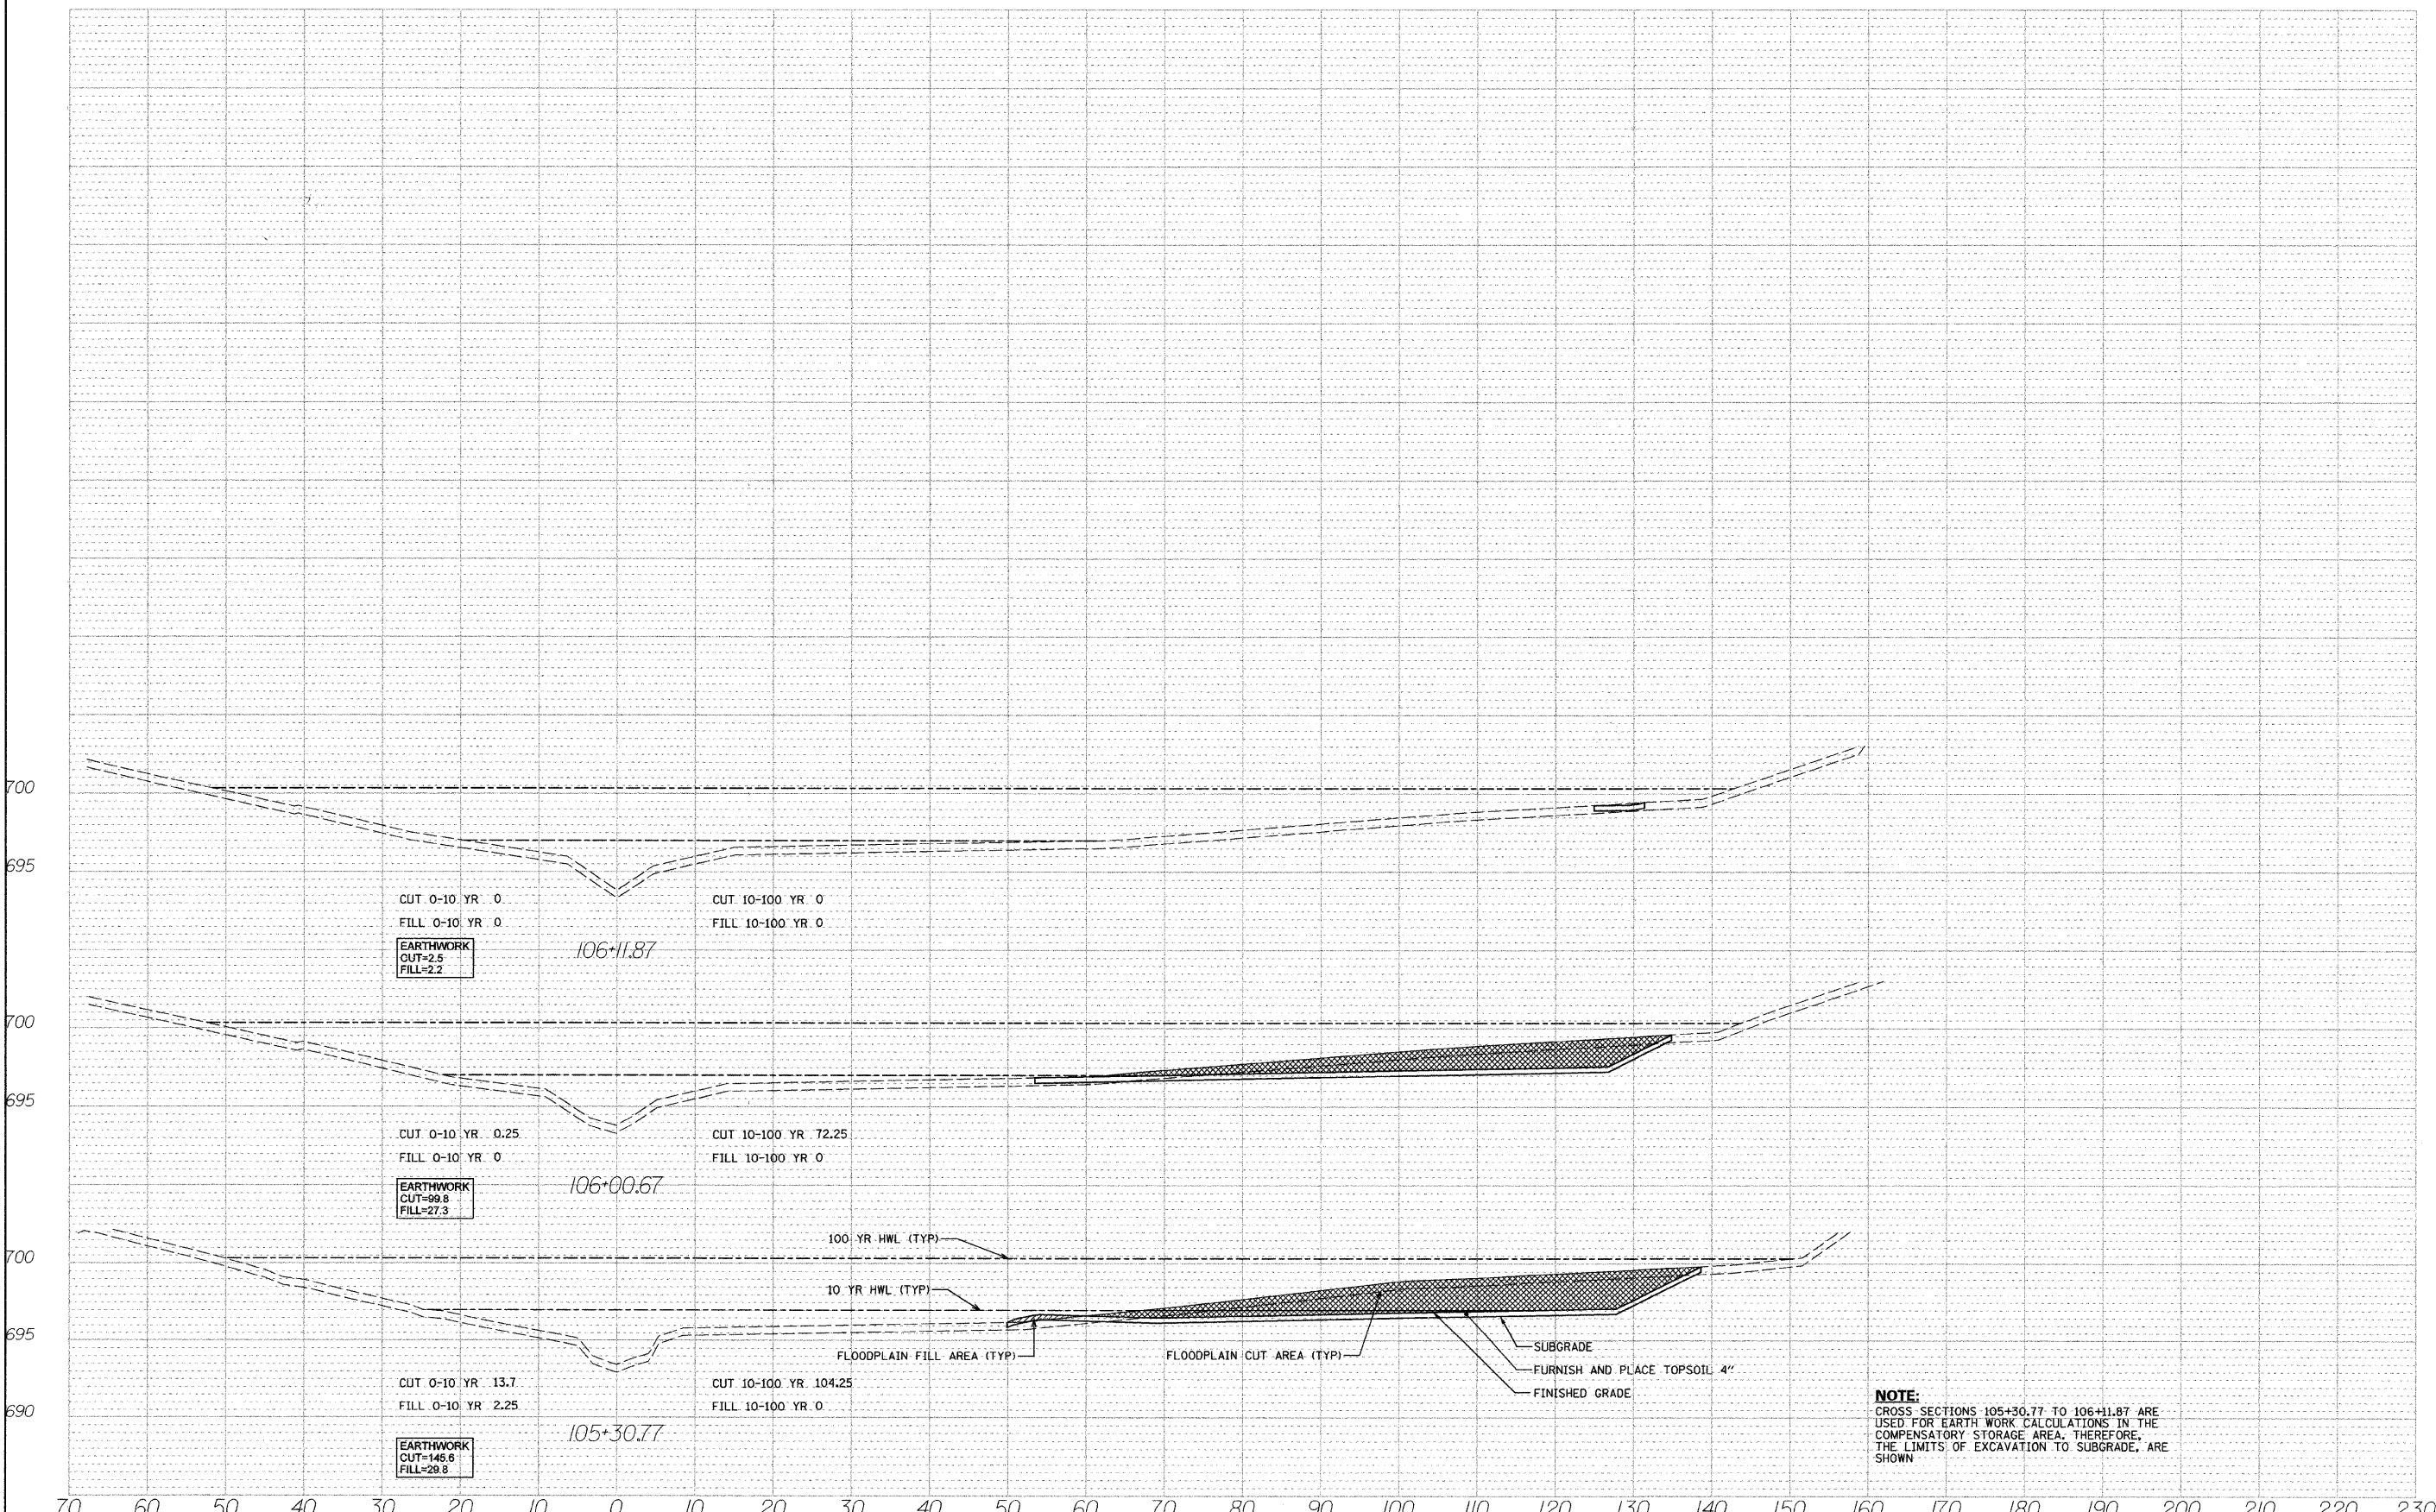

**NOTE:**  
 CROSS SECTIONS 105+30.77 TO 106+11.87 ARE USED FOR EARTH WORK CALCULATIONS IN THE COMPENSATORY STORAGE AREA, THEREFORE, THE LIMITS OF EXCAVATION TO SUBGRADE, ARE SHOWN

FILE NAME =	USER NAME = _USER_	DESIGNED -	REVISED -
m:\dgn\105\105327\sheet\105327_comp_xsec.sheets.dgn		CHECKED -	REVISED -
		DRAWN -	REVISED -
		CHECKED -	REVISED -

**STATE OF ILLINOIS  
 DEPARTMENT OF TRANSPORTATION**

<b>COMPENSATORY STORAGE AREA          CROSS SECTIONS</b>			
SCALE:	SHEET NO.	OF SHEETS	STA. TO STA.

F.A. RTE.	SECTION	COUNTY	TOTAL SHEETS	SHEET NO.
	07-00050-00-BT	KANE	15	14
FED. ROAD DIST. NO.			ILLINOIS FED. AID PROJECT	
			CONTRACT NO. 63097	