


ROUTE NO.	SECTION	COUNTY	TOTAL SHEETS	SHEET NO.
FAU 1694	07-00122-00-PV	COOK	55	41
ILLINOIS PROJECT M-9003 (125)				
VILLAGE SECTION				
CONTRACT NO. 63101				

**SIGNING PLAN
LEGEND OF SYMBOLS**


SYMBOL	DESCRIPTION
	PROPOSED TRAFFIC SIGN (TELESCOPING STEEL SIGN SUPPORT)
NOTE: "2T" SHALL DENOTE TWO (2) TELESCOPING STEEL SIGN SUPPORTS, RESPECTIVELY.	

SIGNING NOTES

STREET NAME SIGNS AND POSTS ARE TO BE REMOVED BY CONTRACTOR AT THE BEGINNING OF CONSTRUCTION, SAFELY STORED BY THE CONTRACTOR AND REINSTALLED BY THE CONTRACTOR AT THE COMPLETION OF THE PROJECT (COST IS TO BE INCLUDED IN TRAFFIC CONTROL AND PROTECTION, SPECIAL)

PAVEMENT MARKINGS LEGENDS

ITEM DESCRIPTION	SYMBOL
THERMOPLASTIC PAVEMENT MARKING - LINE 4", PARKING LANE LINE, WHITE	A
THERMOPLASTIC PAVEMENT MARKING - LINE 4", NO PARKING AREA, YELLOW	B
THERMOPLASTIC PAVEMENT MARKING - LINE 4", PAVEMENT CENTERLINE SKIP DASH, YELLOW	C
THERMOPLASTIC PAVEMENT MARKING - LINE 6", CROSS WALK, WHITE	D
THERMOPLASTIC PAVEMENT MARKING - LINE 12", SCHOOL CROSSWALK, WHITE	E
THERMOPLASTIC PAVEMENT MARKING - LINE 24", STOP BAR, WHITE	F
PAINT PAVEMENT MARKING - LINE 4", PARKING STALL LINE, YELLOW	G
PAINT PAVEMENT MARKING - LETTERS AND SYMBOLS, HANDICAP SYMBOL, YELLOW	H

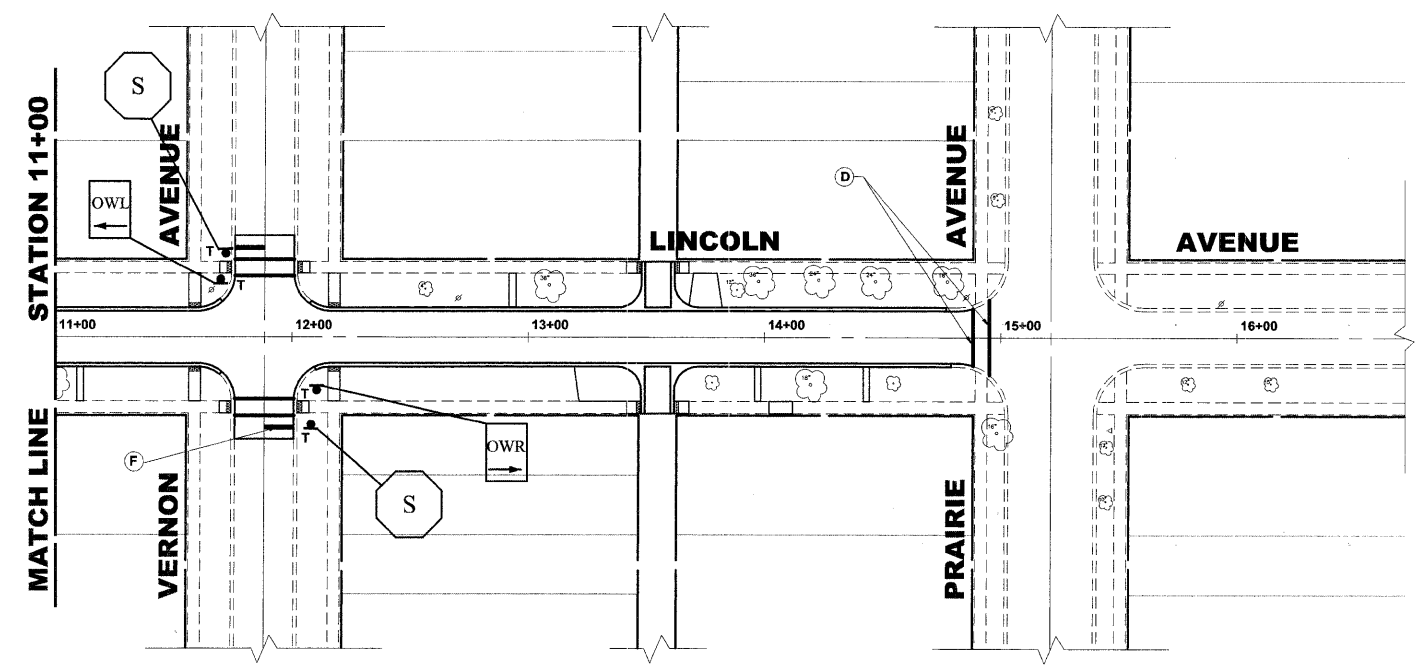

HANCOCK ENGINEERING
 Civil Engineers
 Municipal Consultants
 Established 1911
 9813 Roosevelt Road
 Wheeling, Illinois 60454-2760
 Phone: 708-945-4300
 Fax: 708-945-1212

**BROOKFIELD
GRAND BOULEVARD IMPROVEMENTS
PAVEMENT MARKING AND
SIGNING PLAN**

REVISION:

DRAWN BY: LEV/ECW/MK
 CHECKED BY: JCG
 DATE: 01-09-09
 SCALE: 1" = 40'