


ROUTE NO.	SECTION	COUNTY	TOTAL SHEETS	SHEET NO.
FAU 1694	07-00122-00-PV	COOK	55	48
ILLINOIS PROJECT M-9003 (125)				
VILLAGE SECTION				
CONTRACT NO. 63101				

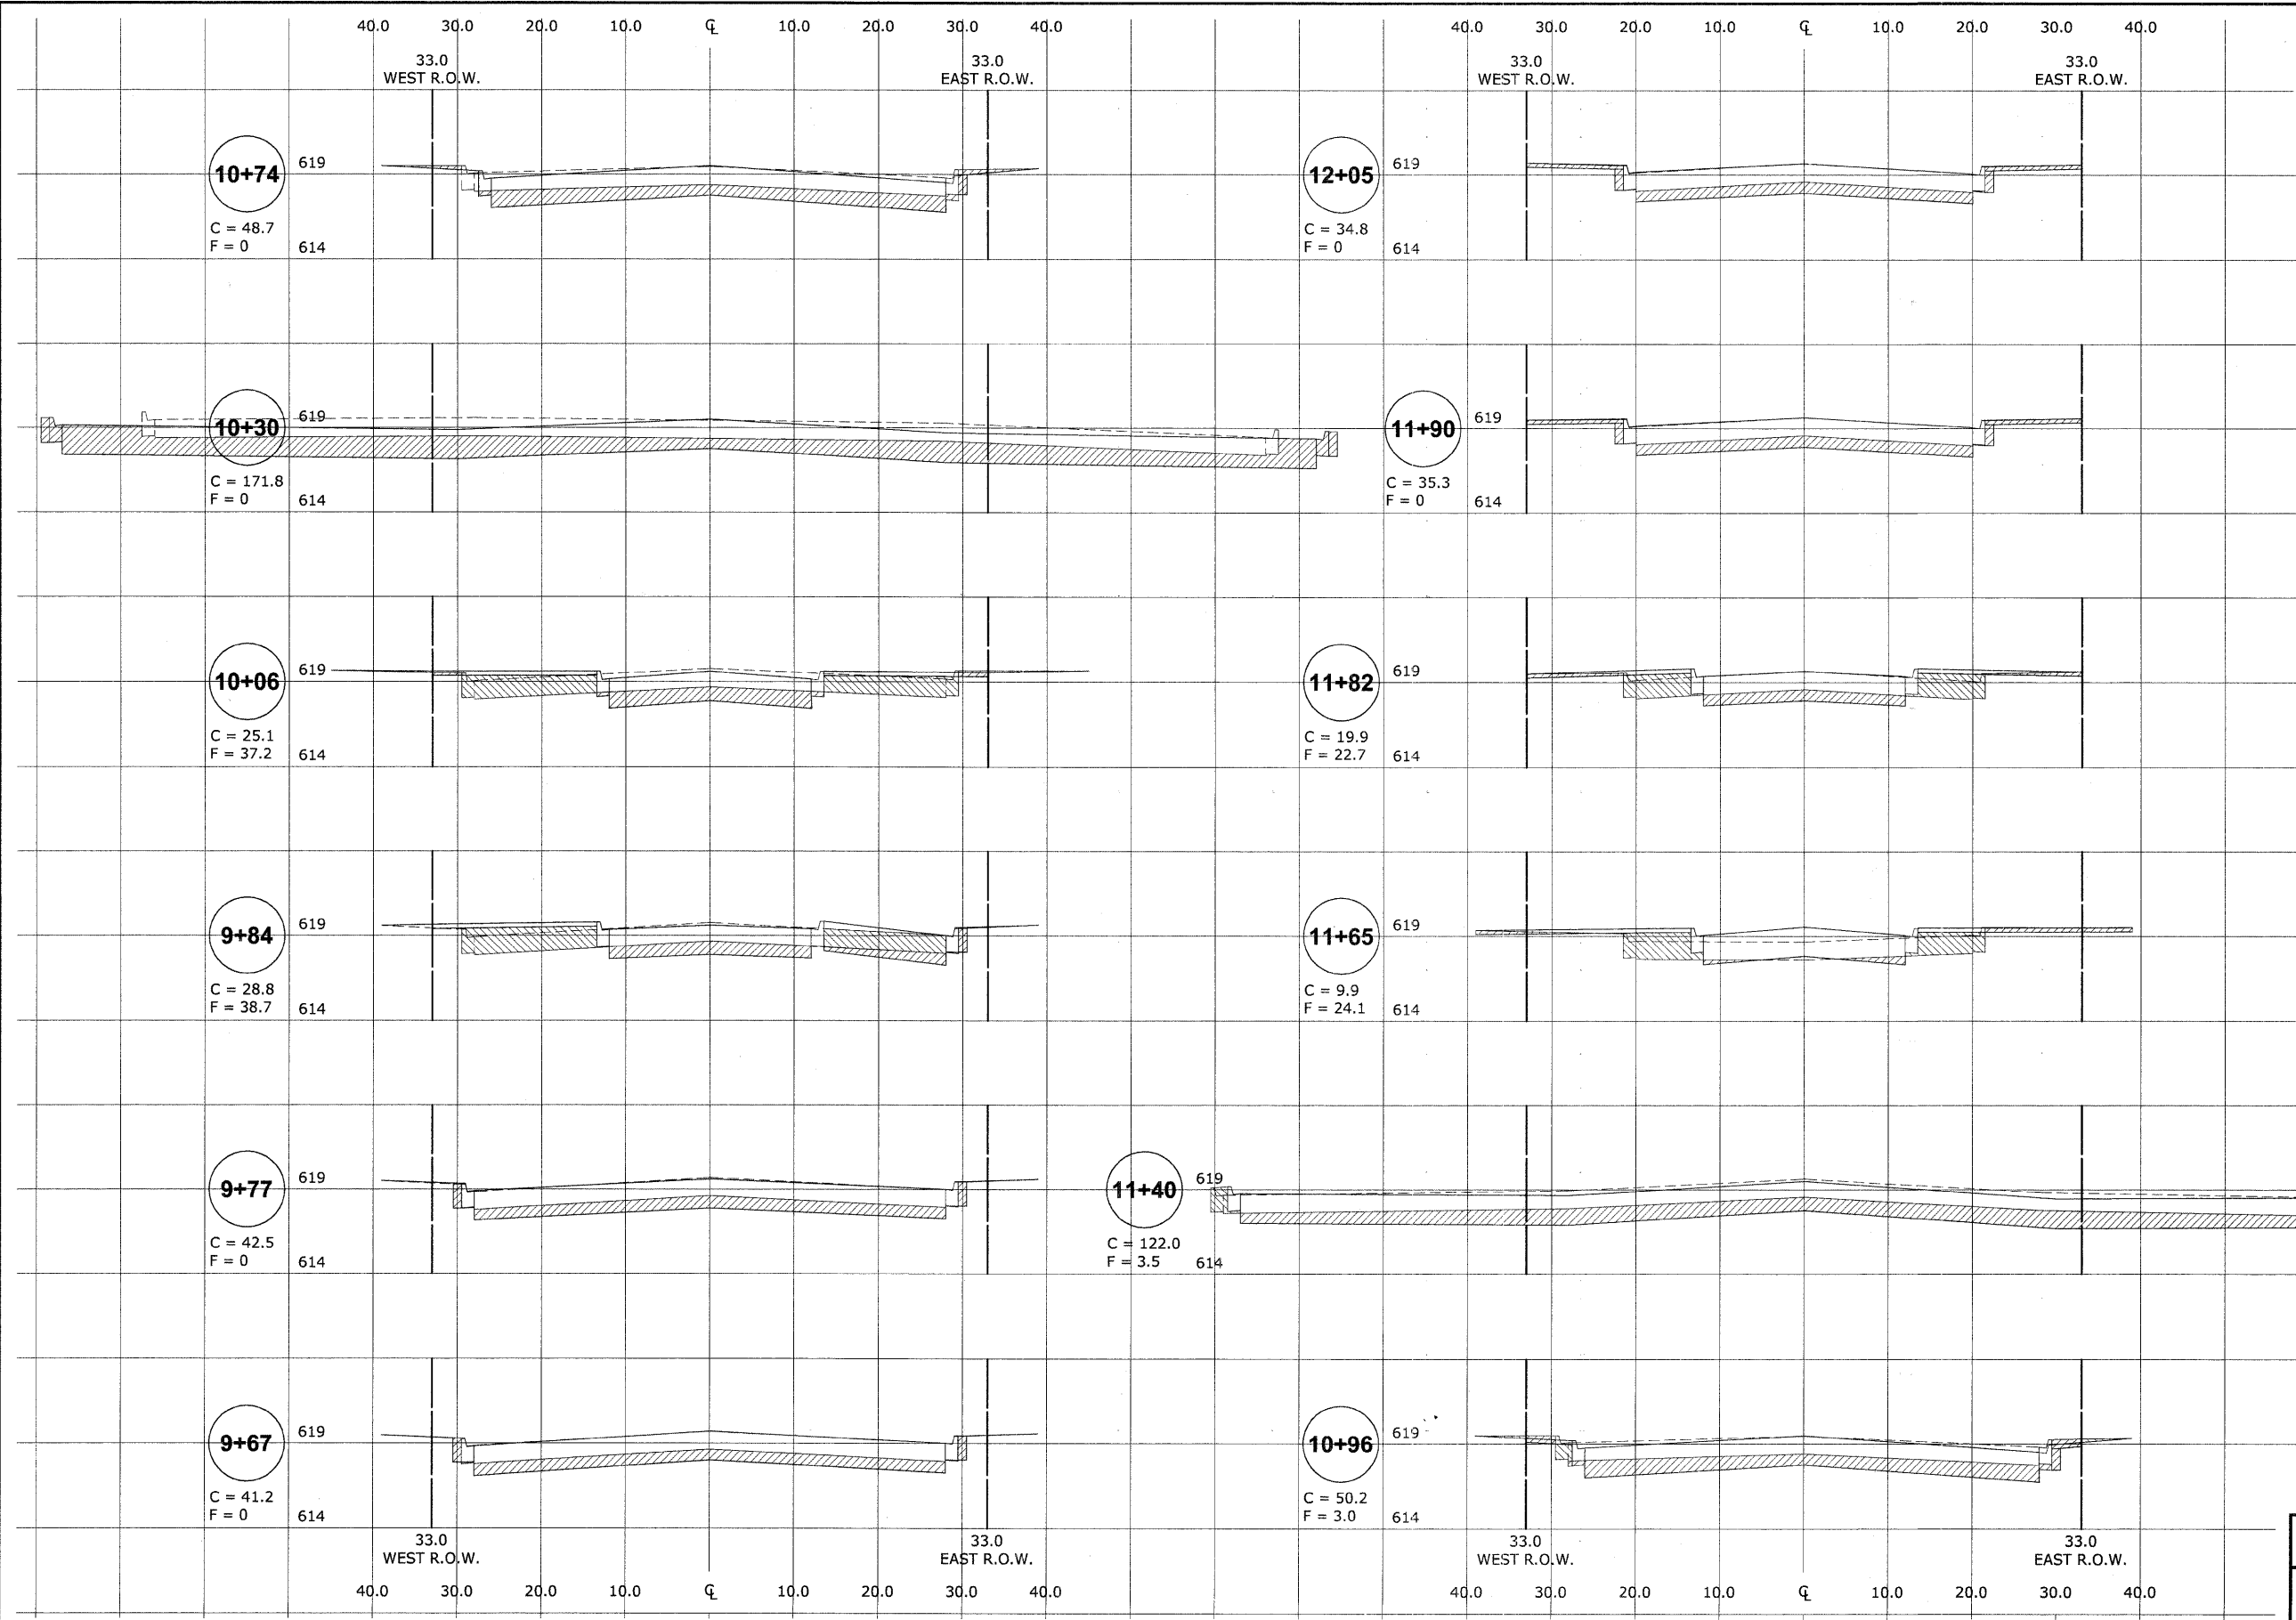

Drawing file: W:\Projects\12508-135 - Grand Blvd Grant to Veterans\X-sections\GranL2\Xsect GRANL2.dwg Jan 09, 2009 - 9:55am

REVISION:	

HANCOCK ENGINEERING ♦ Civil Engineers ♦ Municipal Consultants ♦ Established 1911

913 Rosehill Road
Westchester, Illinois 60154-2700
Phone: 708/965-0300
Fax: 708/965-1212

**BROOKFIELD
GRAND BOULEVARD IMPROVEMENTS
CROSS SECTIONS
GRAND AVENUE
(STA. 9+67 TO STA. 12+05)**

DRAWN BY: LEV/ECW/MK
CHECKED BY: JCG
DATE: 01-09-09

SCALE: 1"=10'H
1"=5'V

E.H.E. PROJECT NO. : 125-08-13501